



Proposed Ground Floor Plan

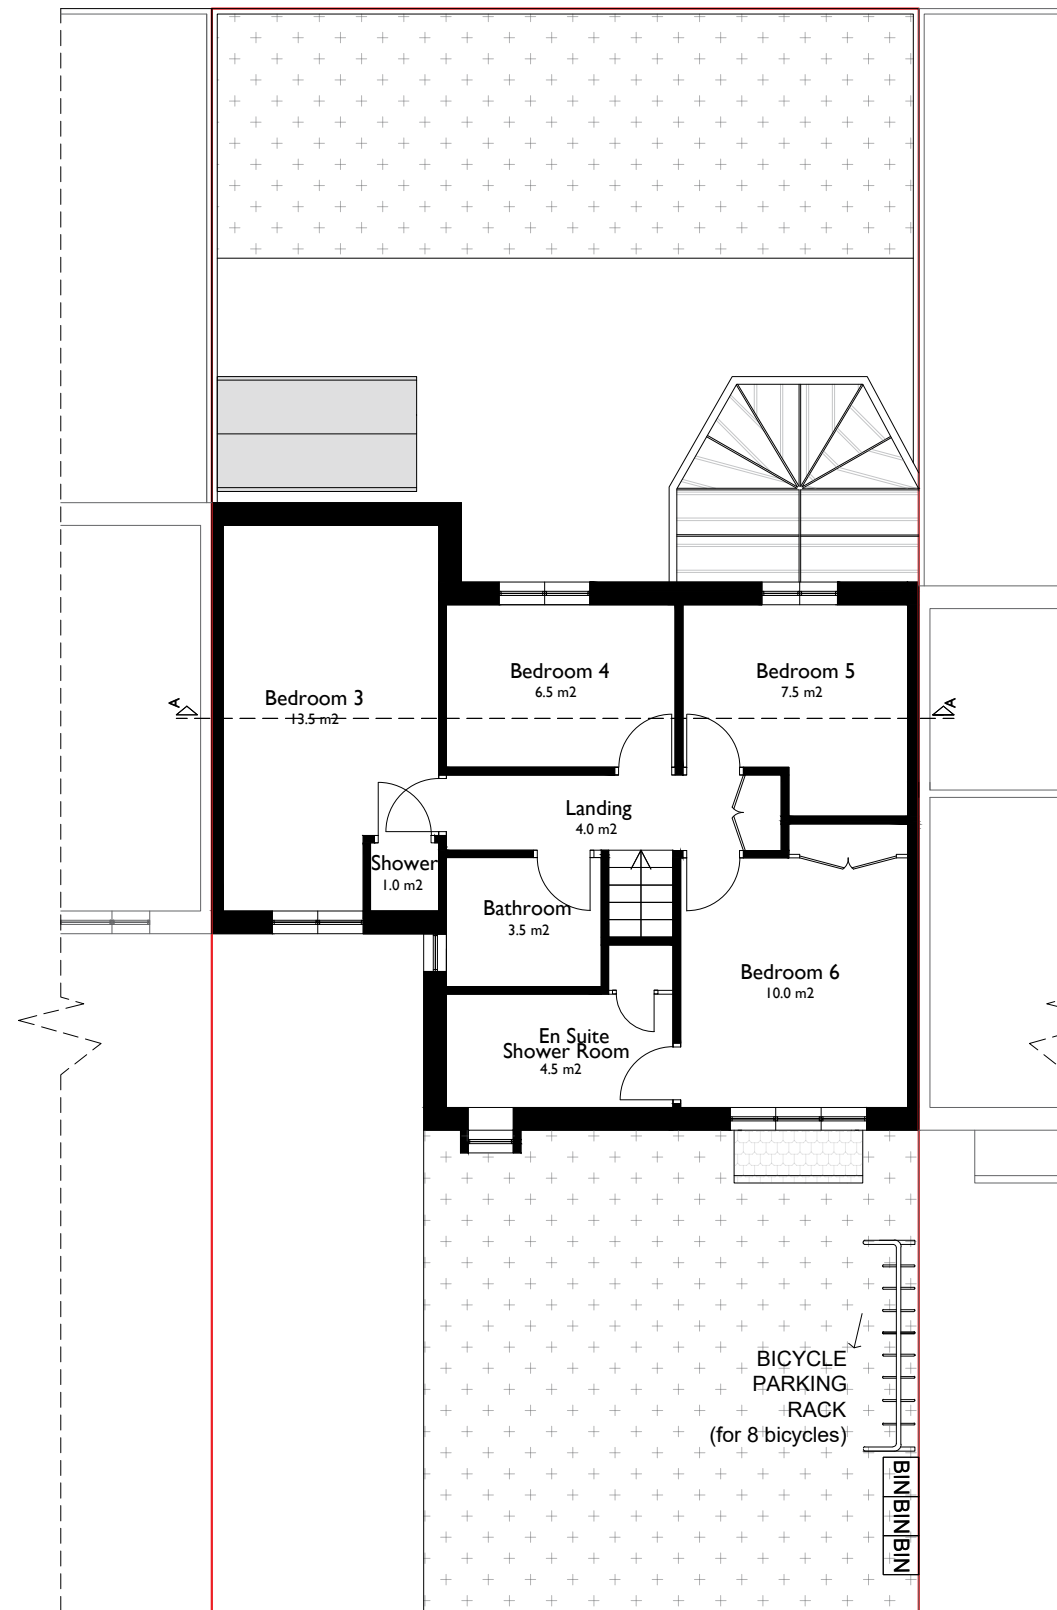

Proposed First Floor Plan

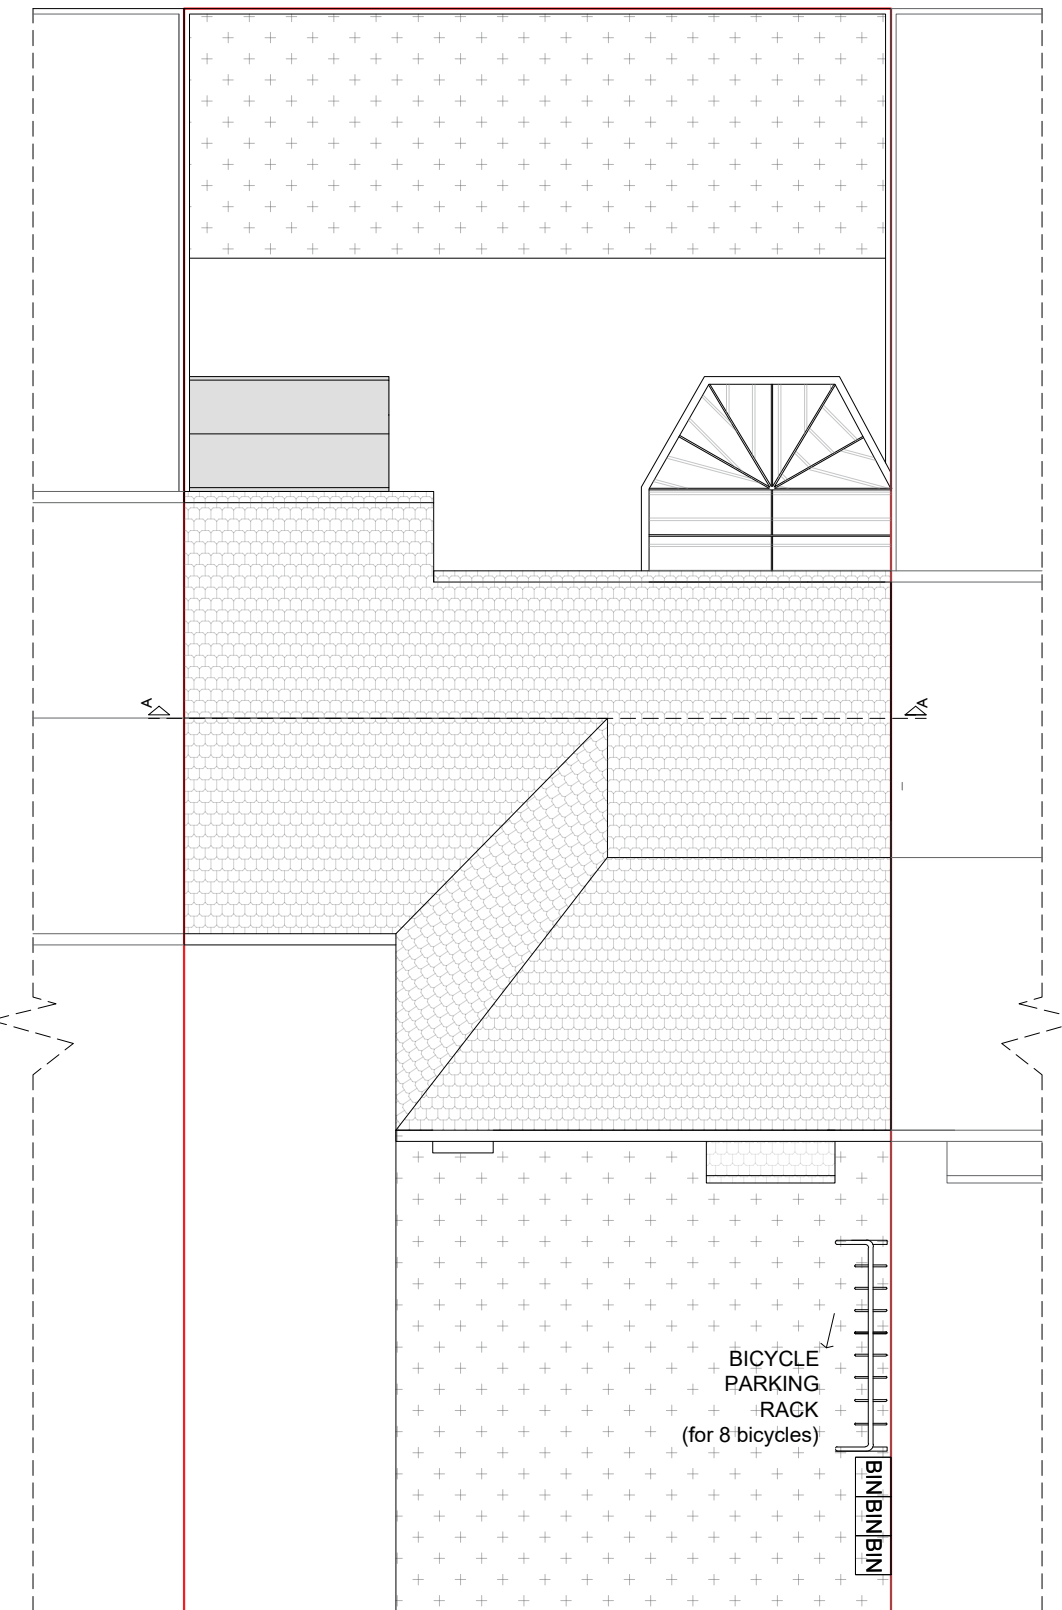

Proposed Roof Plan

Any dimensions shown should be checked on site.  
Designs are not coordinated with engineer projects.  
Not for construction purposes.



**HOMZ**  
DESIGN | PLAN | BUILD  
www.homz.uk / 0 330 818 3001

Drawing Title: Proposed Plans  
Drawing : H-0393-05\_2RobinsClose \_ProposedPlans\_V2  
Drawing Number: H-0393  
Site Address: 2 Robins Close UB8 2LF

Scale : 1/100 at A2  
Revision : V2  
Date : 30.09.2025