




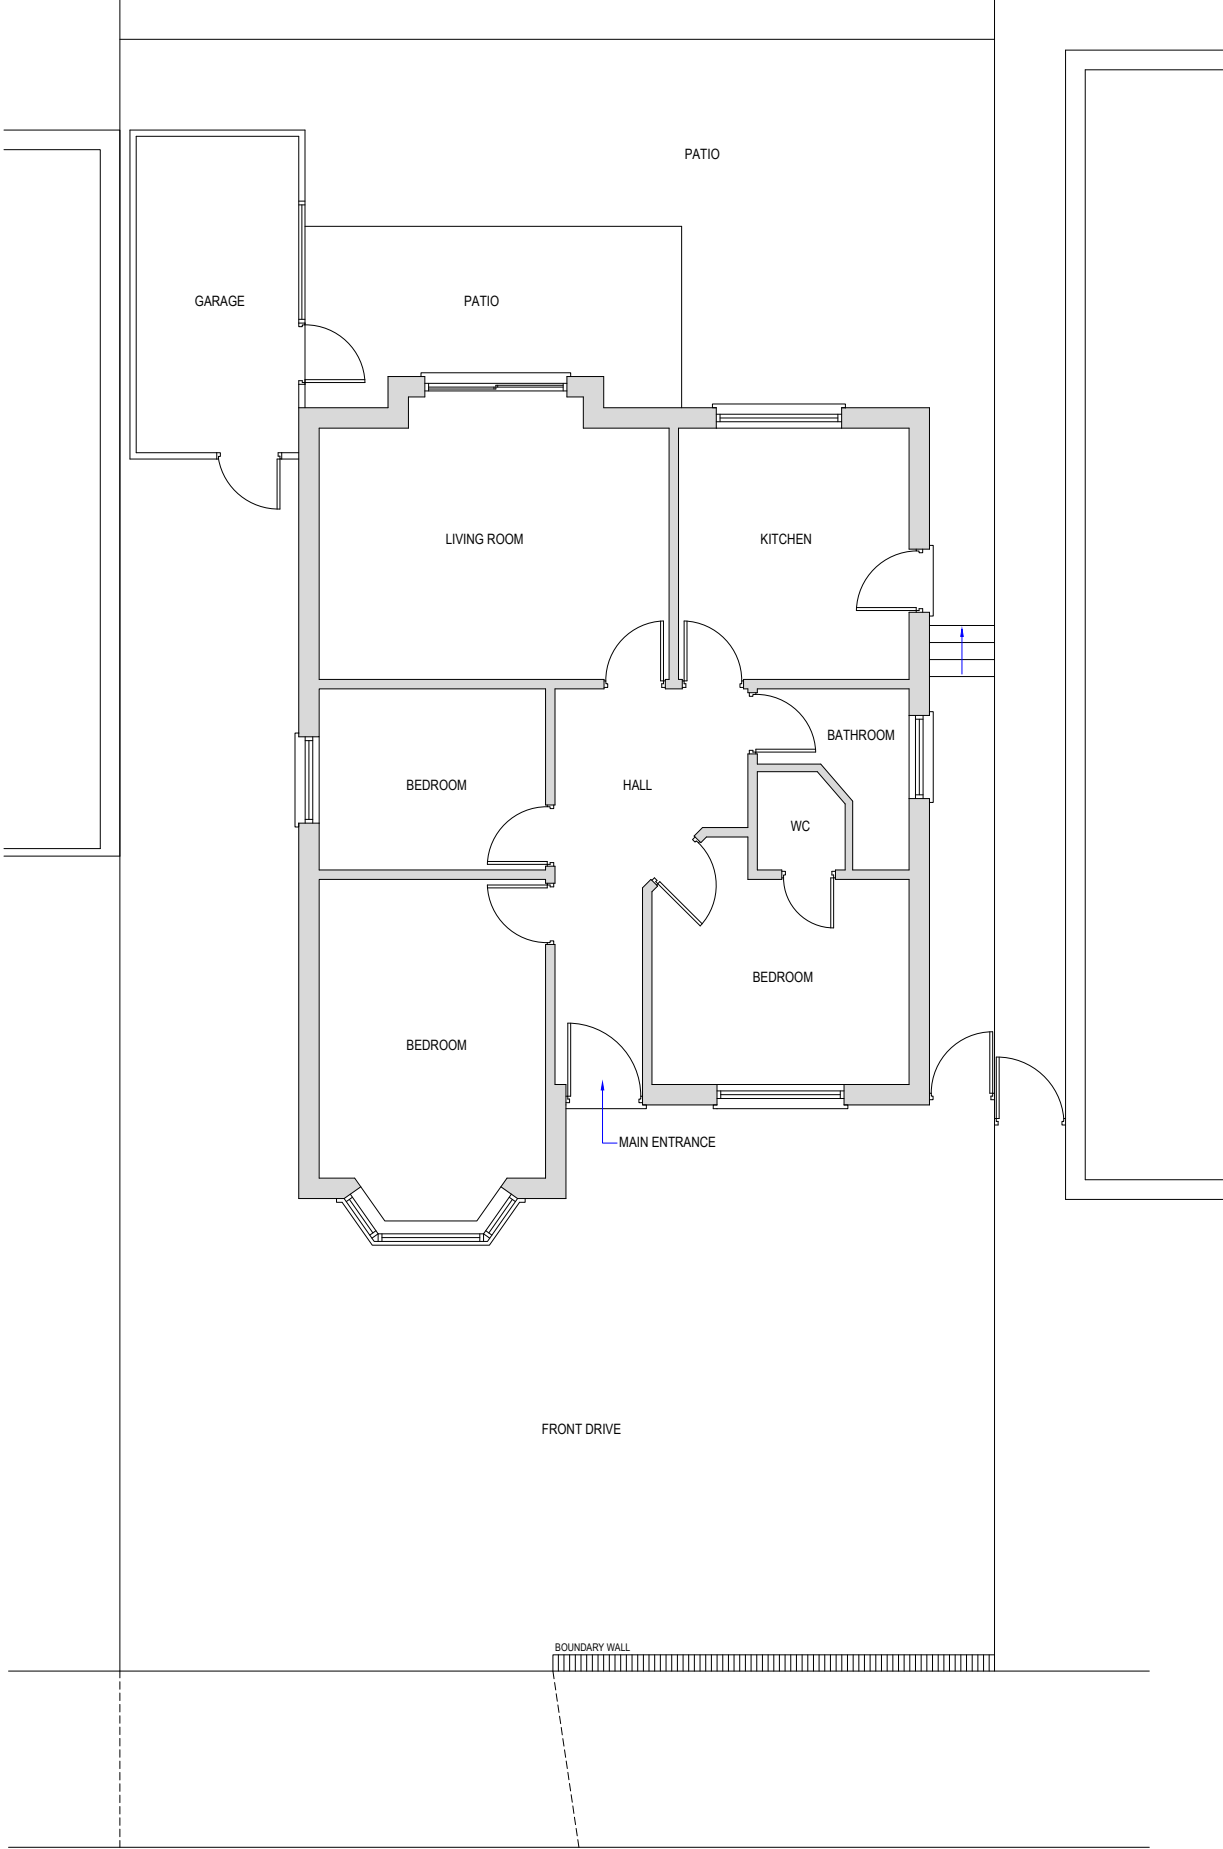

EXISTING GROUND FLOOR PLAN

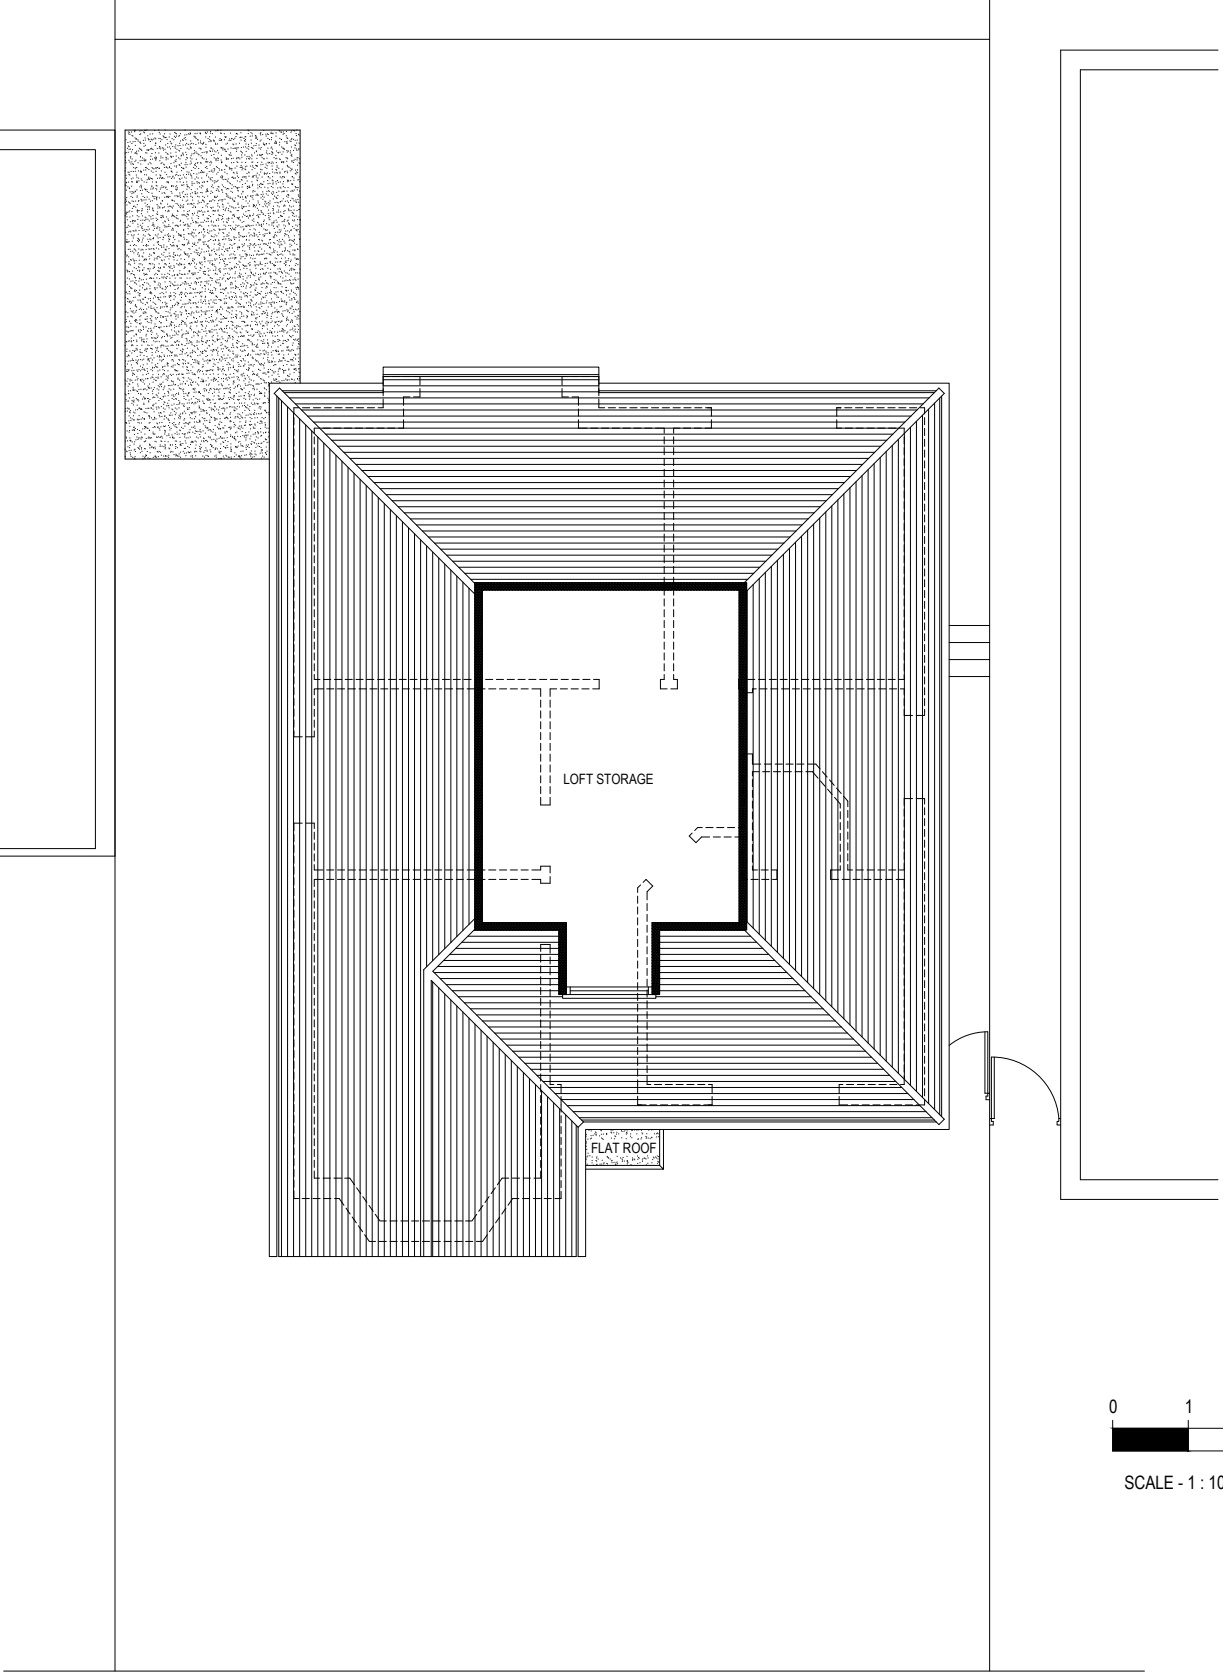

EXISTING LOFT FLOOR PLAN

 

NOTES:

NOT FOR CONSTRUCTION

TL

TECON Ltd.

Consulting Civil & Structural Engineers

116A High Street
Edgware, Middlesex, HA8 7EL.
M: 07956244652 E: teconltd@hotmail.com

Client Ms Hong Tam	Scale 1: 100.	Size A3
Job Title 4 HILLSIDE GARDENS, NORTHWOOD, HA6 1RL	Drawn by T.L.	Date OCT 2024

No.	DESCRIPTION		DATE
Drawing Title EXISTING FLOOR PLANS			
Drawing No.	P	02	