

MICHAEL OAKES ARCHITECTS LTD.

Michael Oakes (Director) B.A. Hons Arch, Dipl. Arch, Registered Architect

REGISTERED ARCHITECTS, DESIGNERS + ILLUSTRATORS

Telephone: 01895 235089 - E-mail: michaeloakesarchitect@googlemail.com



Site Location Plan

1:1250 @ A3

0 20 40 60 100m



Block Plan

1:500 @ A3

0 10 20 30 40 50m

Address

66 Broadwood Avenue,
Ruislip, HA4 7XR

Client

Mr + Mrs Dontchev

Date

May 2021

Drawing Title

Location + Block Plan

Project no. / Stage /

0332- PLA-

Drawing no. / Revision

01_A

Revision notes:

A - First Issue

Drawn by: IR

MICHAEL OAKES ARCHITECTS LTD.

Michael Oakes (Director) B.A. Hons Arch, Dipl. Arch, Registered Architect

REGISTERED ARCHITECTS, DESIGNERS + ILLUSTRATORS

Telephone: 01895 235089 - E-mail: michaeloakesarchitect@googlemail.com



Views from Broadwood Avenue



Views from rear garden

Address

66 Broadwood Avenue,
Ruislip, HA4 7XR

Client

Mr + Mrs Dontchev

Date

May 2021

Drawing Title

Site Photos

Project no. / Stage /

0332- PLA-

Drawing no. / Revision

02_B

Revision notes:




A - First Issue
B - Images re-arranged 25.08.21

MICHAEL OAKES ARCHITECTS LTD.

Michael Oakes (Director) B.A. Hons Arch, Dipl. Arch, Registered Architect

REGISTERED ARCHITECTS, DESIGNERS + ILLUSTRATORS

Telephone: 01895 235089 - E-mail: michaeloakesarchitect@googlemail.com

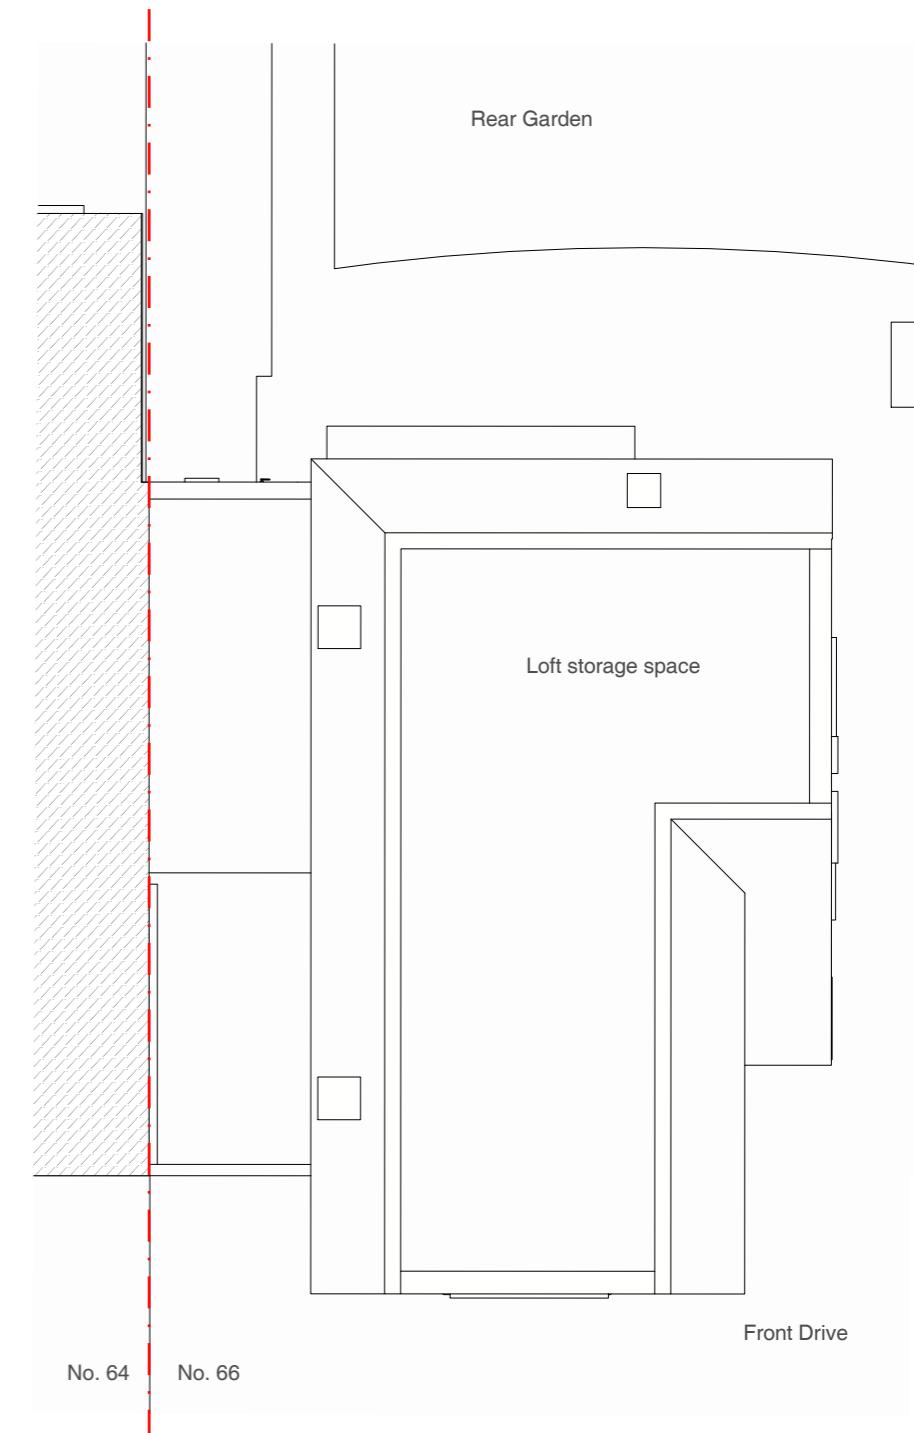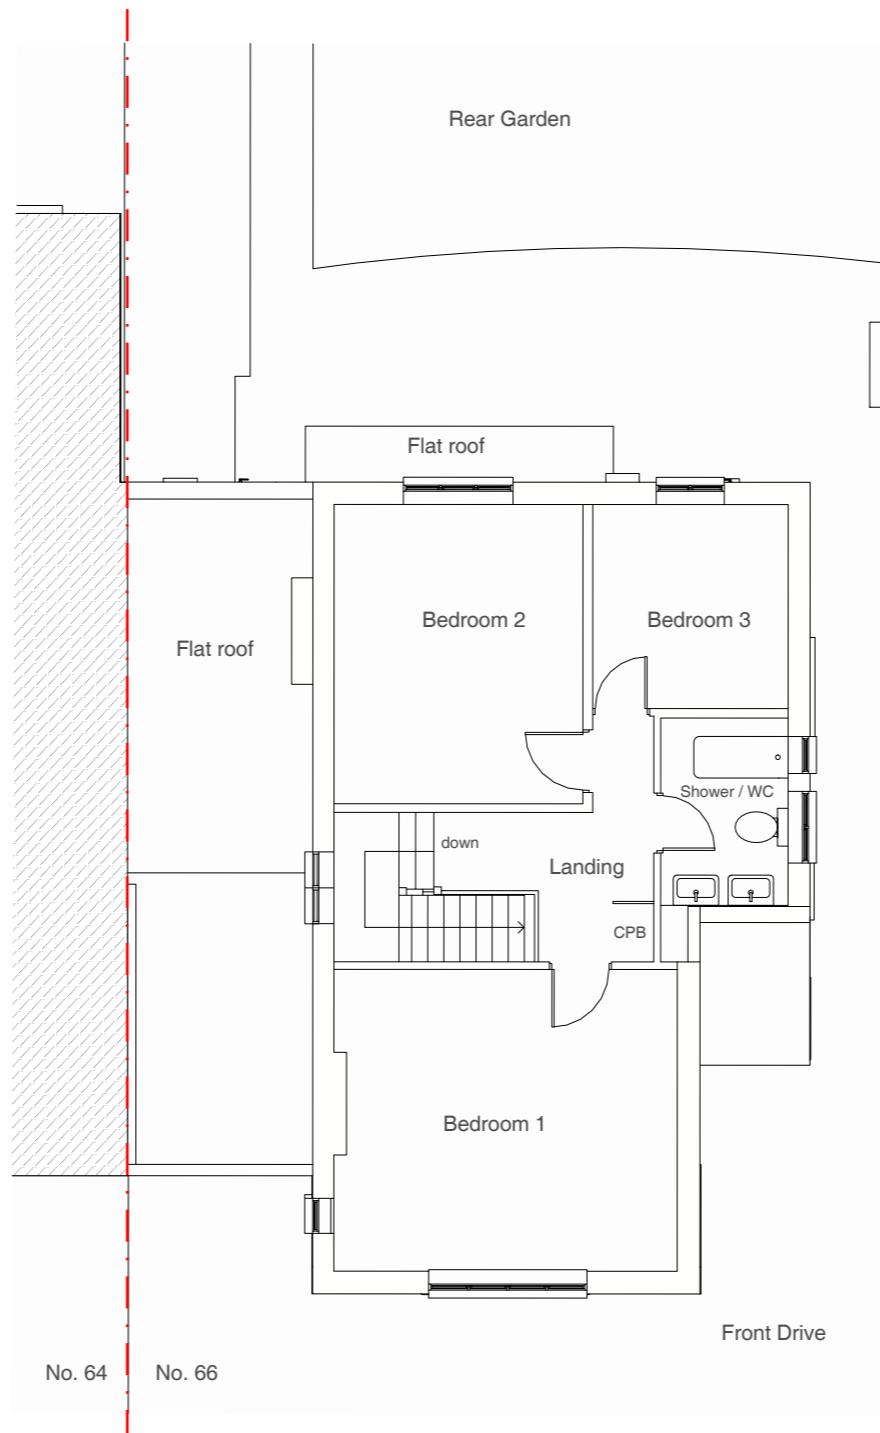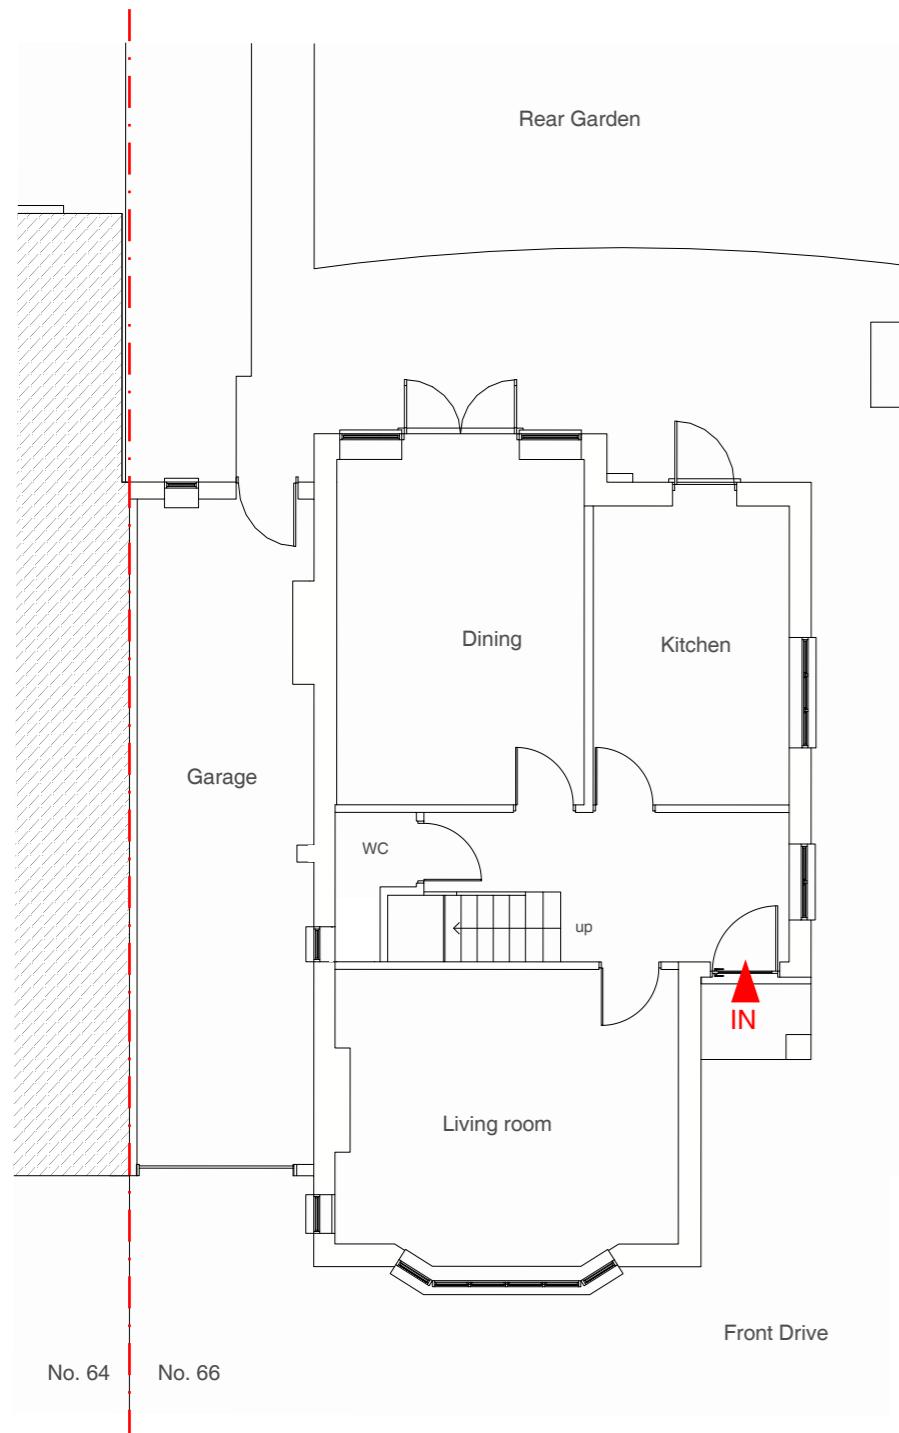

Address

66 Broadwood Avenue,
Ruislip, HA4 7XR

Client

Mr + Mrs Dontchev

Date

May 2021



1:100 @ A3

0 1 2 3 4 5 10m

Drawing Title

As Existing
Floor Plans

Project no. / Stage /

0332- PLA-

Drawing no. / Revision

03_B

Revision notes:

A - First Issue
B - Updated 25.08.21

Drawn by: IR


MICHAEL OAKES ARCHITECTS LTD.

Michael Oakes (Director) B.A. Hons Arch, Dipl. Arch, Registered Architect

REGISTERED ARCHITECTS, DESIGNERS + ILLUSTRATORS

Telephone: 01895 235089 - E-mail: michaeloakesarchitect@googlemail.com

Note: Some boundaries are not shown for clarity

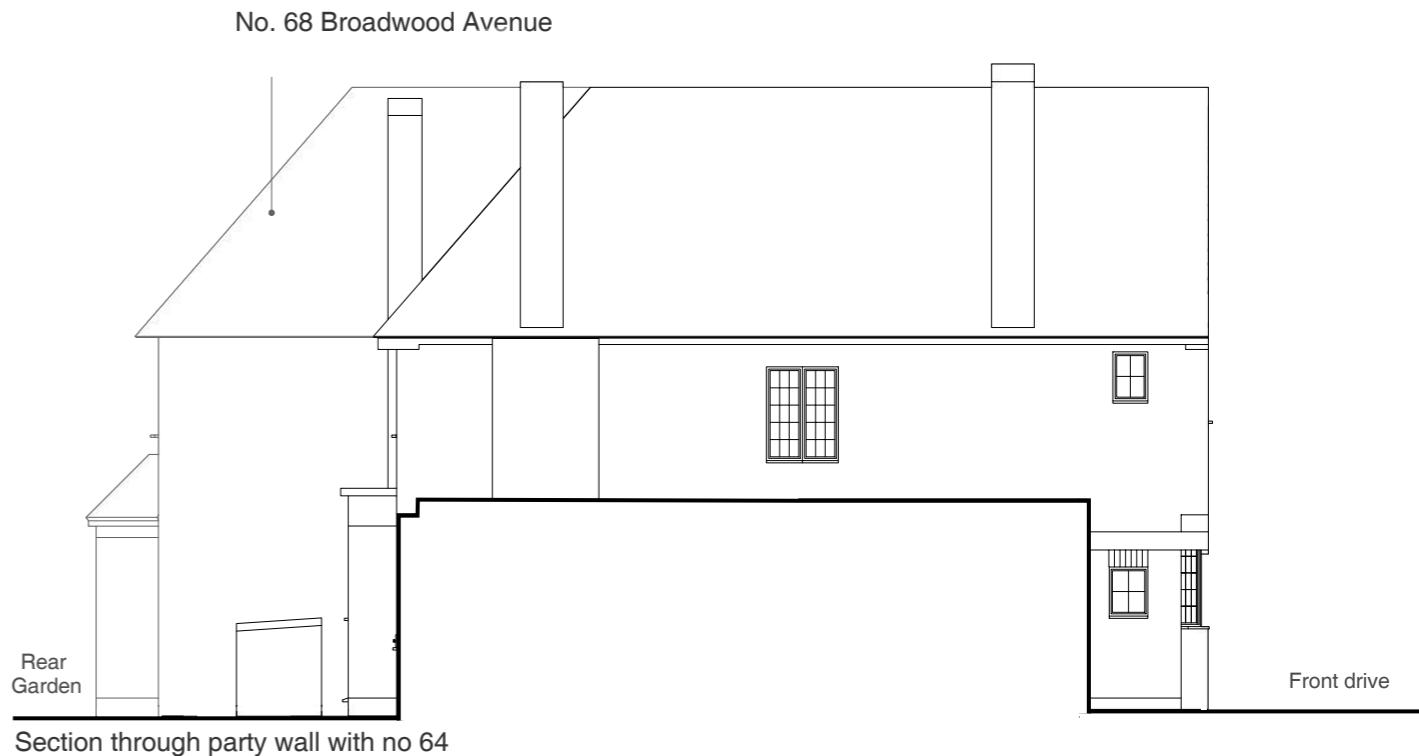

Address

66 Broadwood Avenue,
Ruislip, HA4 7XR

Client

Mr + Mrs Dontchev

Date

May 2021

1:100 @ A3

0 1 2 3 4 5 10m

Drawing Title

As Existing
Elevations

Project no. / Stage /

0332- PLA-

Drawing no. / Revision

04_A

Revision notes:

A - First Issue
B - Updated 25.08.21

Drawn by: IR

MICHAEL OAKES ARCHITECTS LTD.

Michael Oakes (Director) B.A. Hons Arch, Dipl. Arch, Registered Architect

REGISTERED ARCHITECTS, DESIGNERS + ILLUSTRATORS

Telephone: 01895 235089 - E-mail: michaeloakesarchitect@googlemail.com



3D View from Broadwood Avenue



3D View from Broadwood Avenue



3D View from rear garden

Address

66 Broadwood Avenue,
Ruislip, HA4 7XR

Client

Mr + Mrs Dontchev

Date

May 2021

Drawing Title

As Existing
3D Views

Project no. / Stage /

0332- PLA-

Drawing no. / Revision

05_A

Revision notes:

A - First Issue
B - Updated 25.08.21

Drawn by: IR