




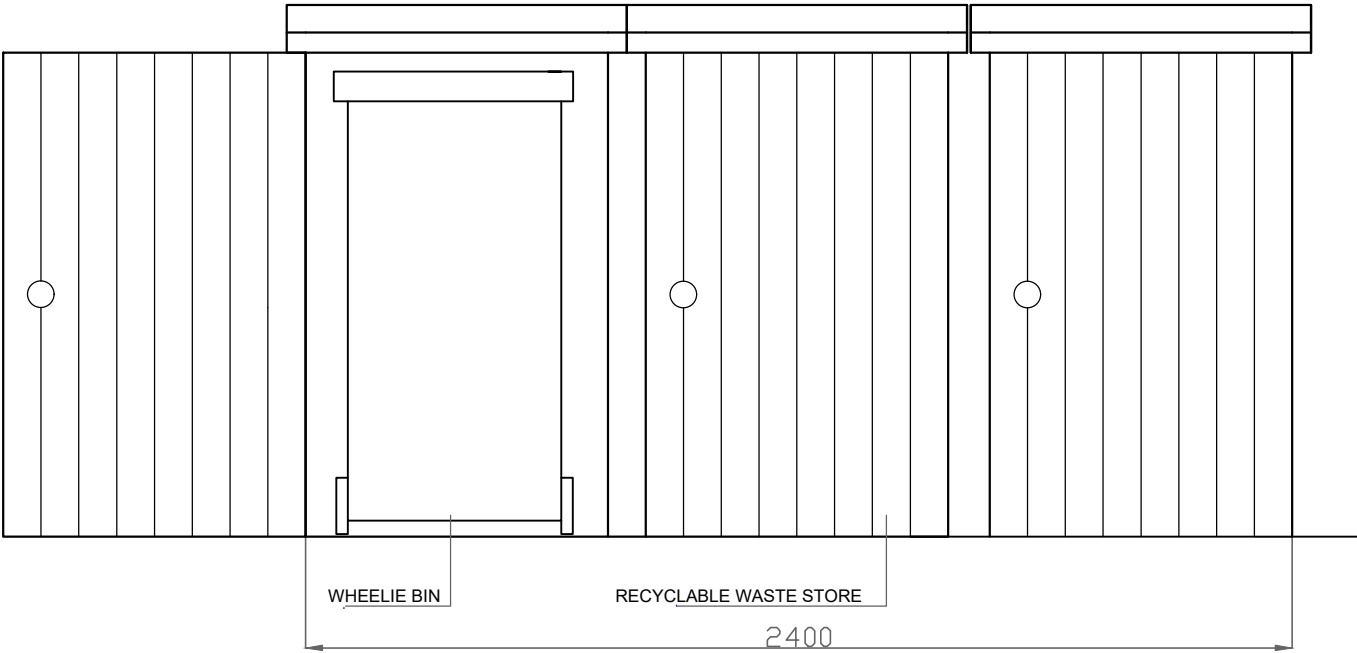

FRONT ELEVATION BIN STORES (OPEN)

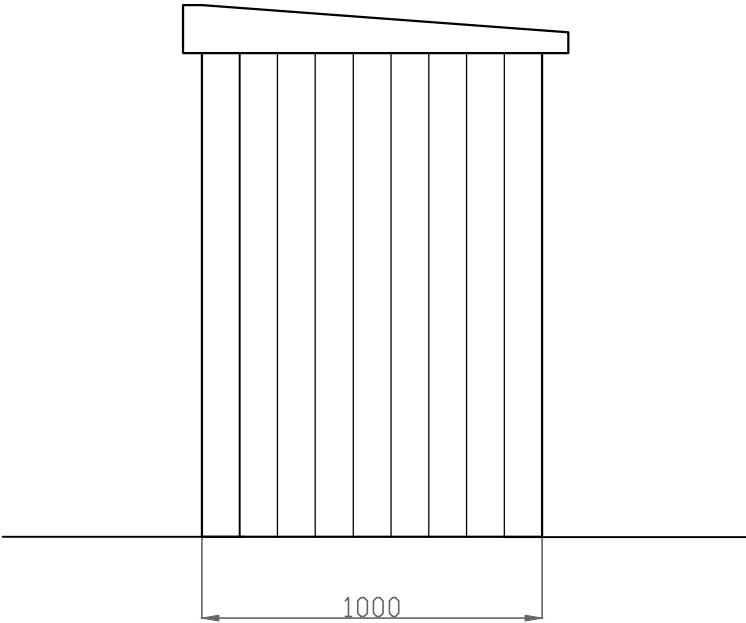

SIDE ELEVATION BIN STORE (CLOSED)

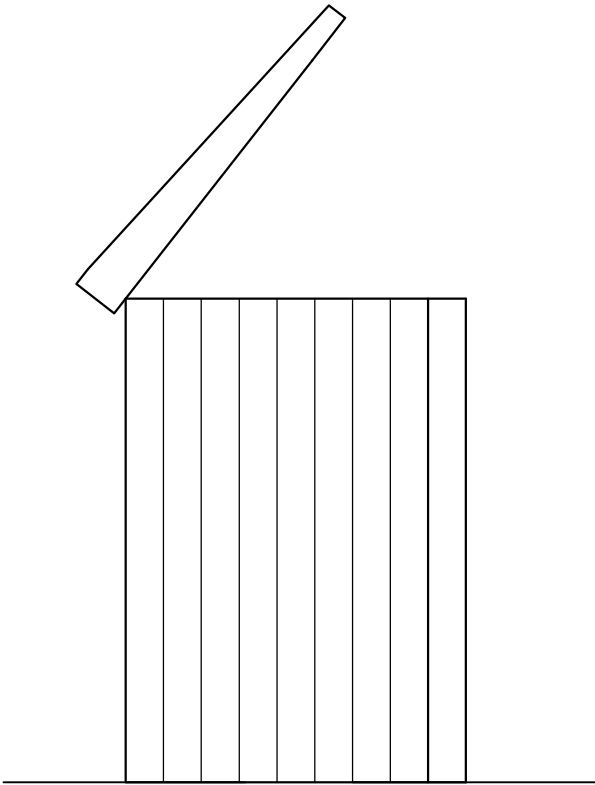

SIDE ELEVATION BIN STORE (OPEN)

M C S DESIGN Architectural Services Millennium Creative Services Design Rivendell, 8A PRIORY Lane, Bracknell, RG42 2JU	mob: 07989319224 tel: 0333 006 5529 fax: 0333 006 5529 www.mcdesignservices.co.uk email: info@mcdesignservices.co.uk	client GARG & SONS INVESTMENTS LIMITED	site 49 Gledwood Avenue, Hayes, UB4 0AW	project CONVERSION OF EXISTING DETACHED DWELLING HOUSE INTO HOUSE OF MULTIPLE OCCUPATION FOR 6 PERSONS.	title BIN STORE DETAIL	status: FULL PLANNING APPLICATION	scale 1:10 @ A3	drawn Kaleem Janjua B.Arch.
						drawing number: GARG/PLAN/003	date 30th June 2026	revision