


APPLICATION FOR BUILDING CONTROL
FOR A 3m SINGLE STOREY REAR EXTENSION.

SITE LOCATION PLAN
AREA 2 HA
SCALE 1:1250 on A4
CENTRE COORDINATES: 509443, 181253



Supplied by Streetwise Maps Ltd
www.streetwise.net
Licence No: 100047474

LOCATION PLAN
SCALE - 1: 1250.

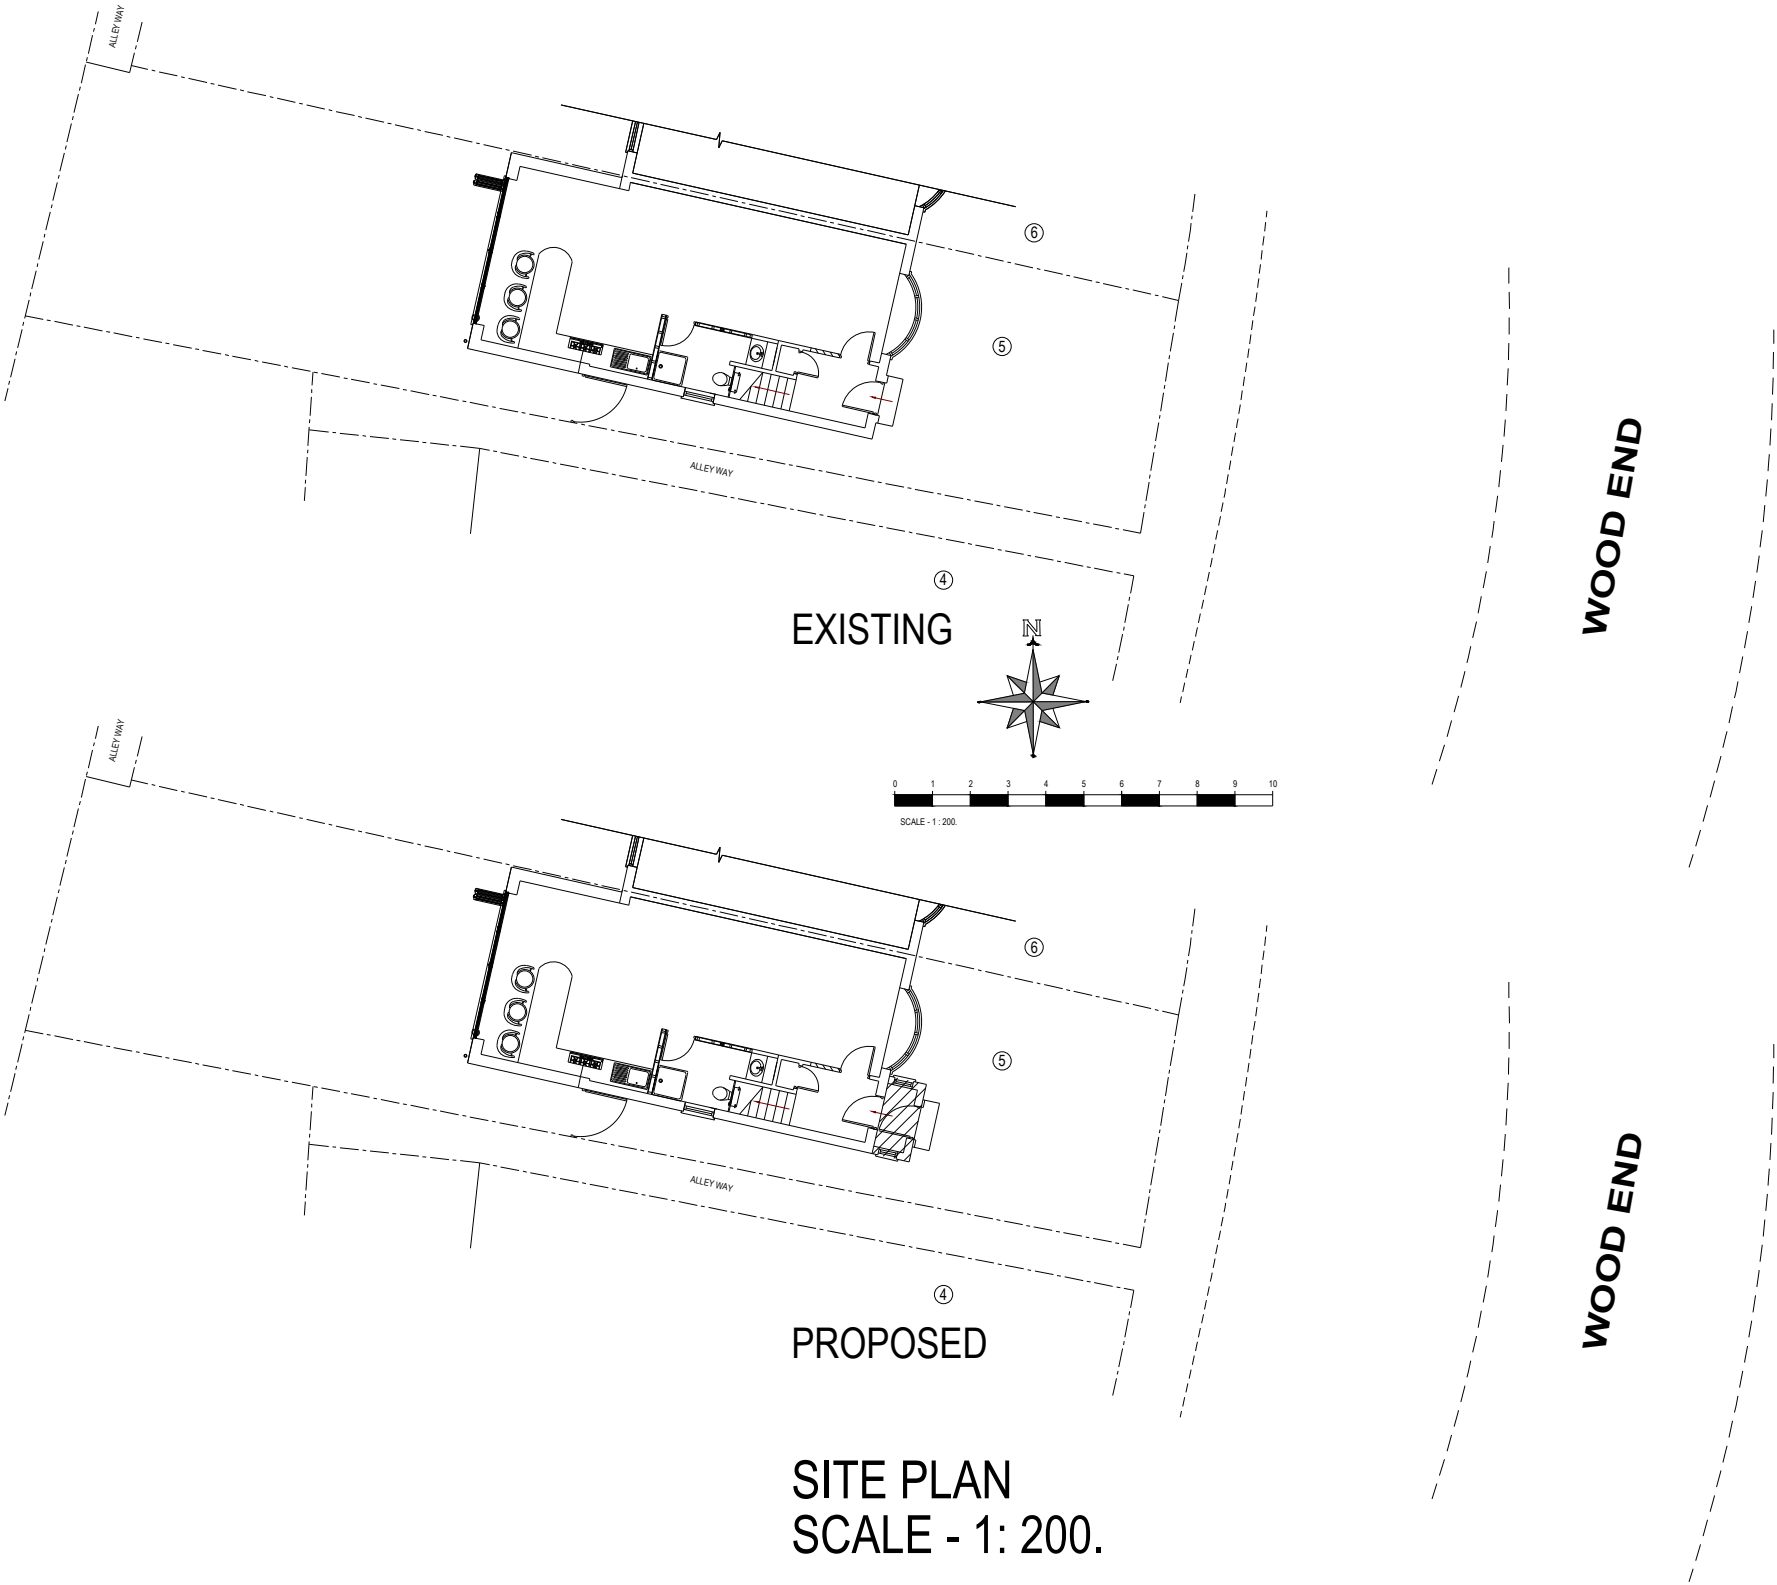



KALSI DESIGN

Architectural & Building Control Plans
& Structural Design Services

20 Harrowdene Road
North Wembley, Middlesex, HA0 2JB.
Tel: 07930966049 Email: gskalsi@btinternet.com

NOTES:

NOT FOR CONSTRUCTION

Client
MRS. D.K PANESAR

Job Title
5 WOOD END, HAYES, Middx. UB3 2RJ

Scale
1: 1250 / 1: 200

Size
A3

Drawn by
G.S.K.

Date
June 2023

No.	DESCRIPTION	DATE	
Drawing Title			
LOCATION PLAN & SITE PLAN			
Drawing No.			
1326	P	201	