


8 & 8A Highfield Road

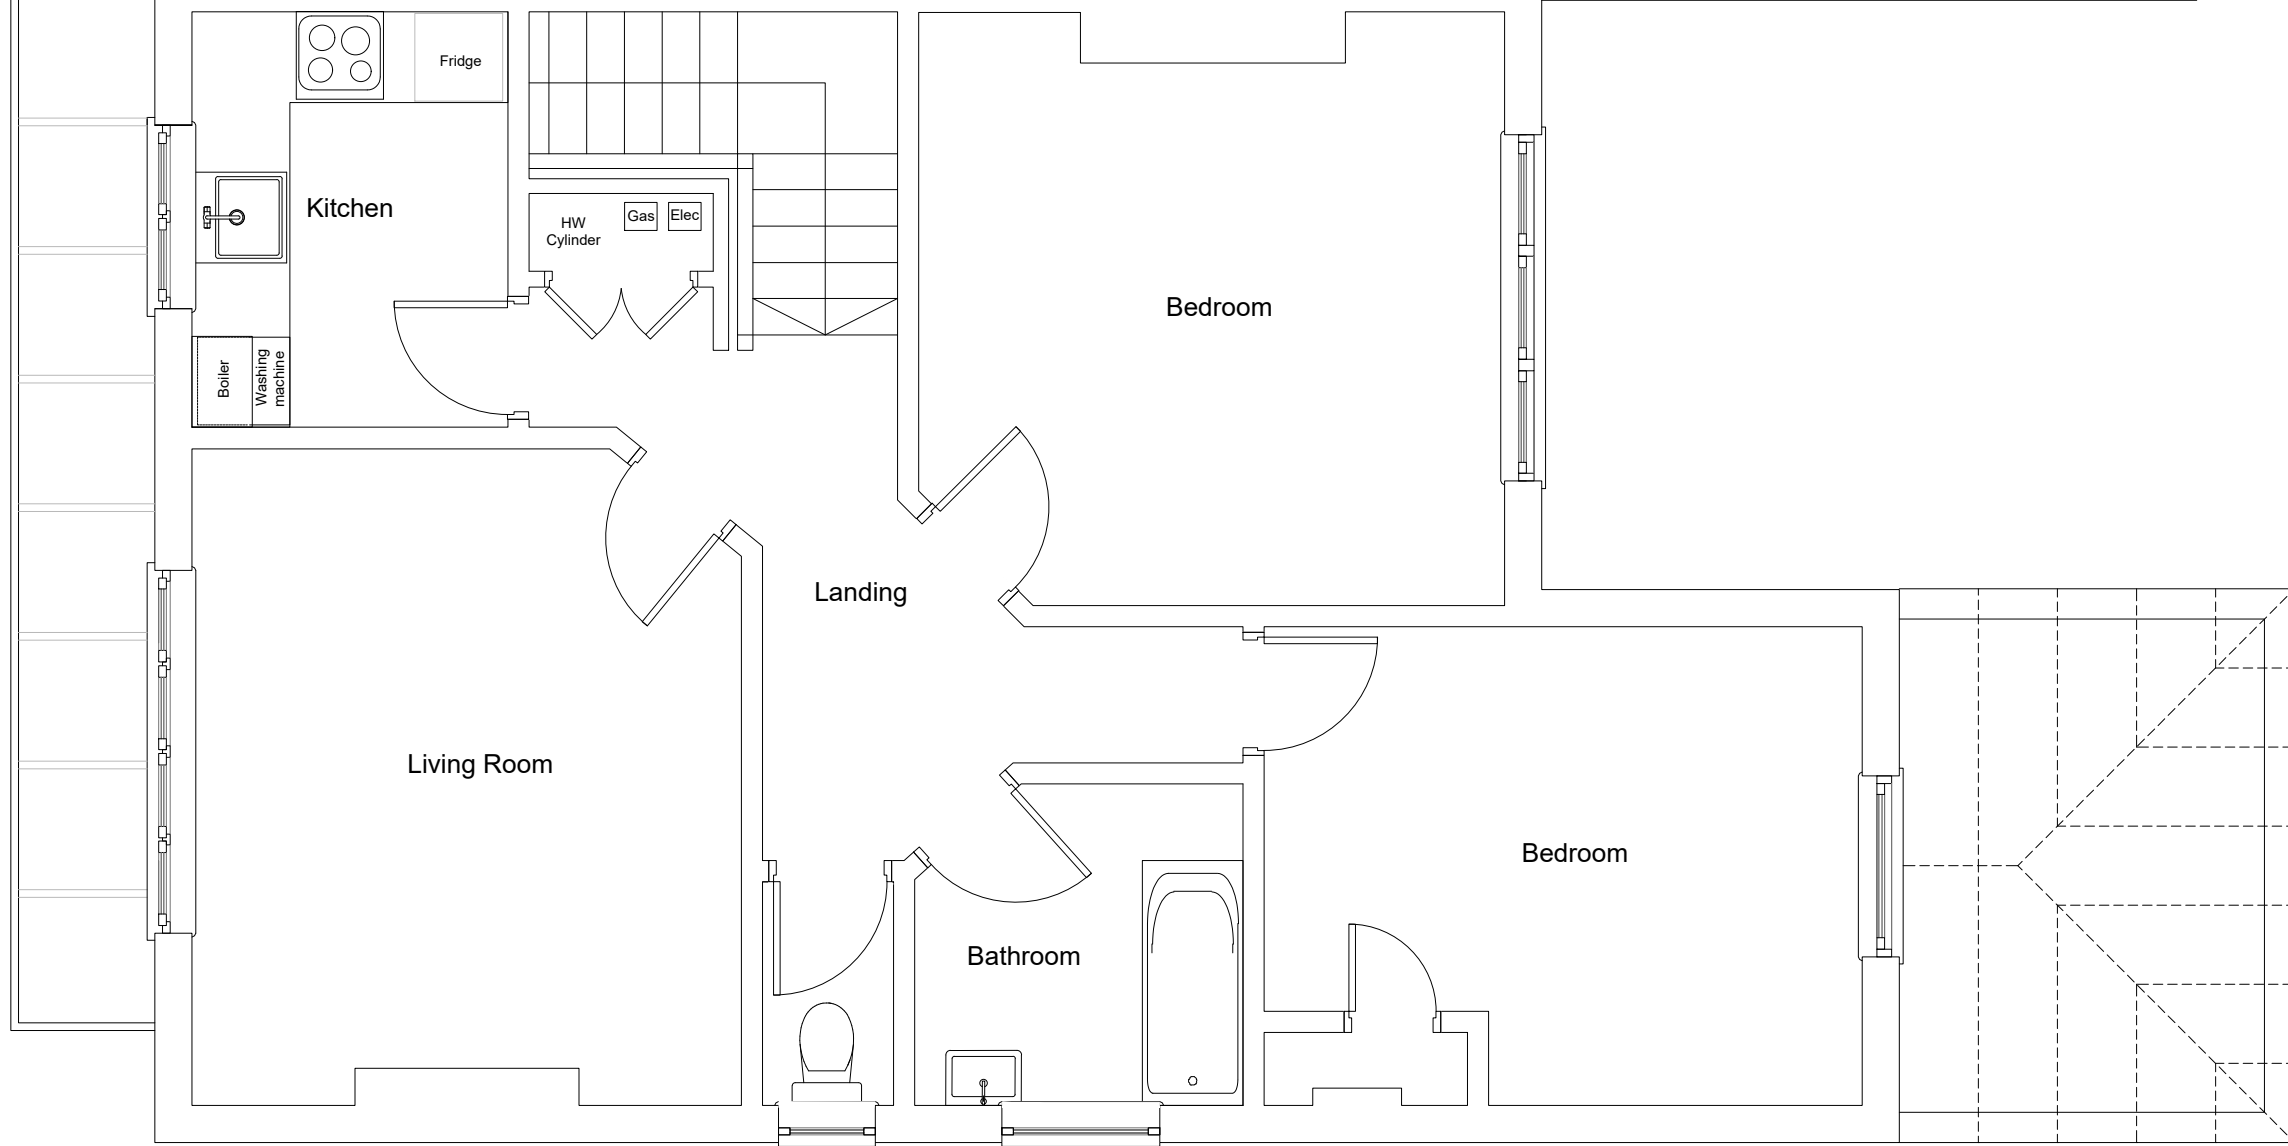

Living Room

Kitchen

Bedroom


Landing

Bathroom

Bedroom

4 Highfield Road

01 Existing First Floor Plan  
6aHR\_101 SCALE: 1:50

 

Project  
Attic Conversion  
6A Highfield Road  
Northwood HA6 1ET

Client  
Linval Anderson

Drawing Title  
Existing First Floor Plan

Drawn by Date Scale  
RC 23.08.25 1:50@A3

Status  
**For Planning**

Job number Drawing number Revision  
**6a HR PL\_101 01**