



8 & 8A Highfield Road

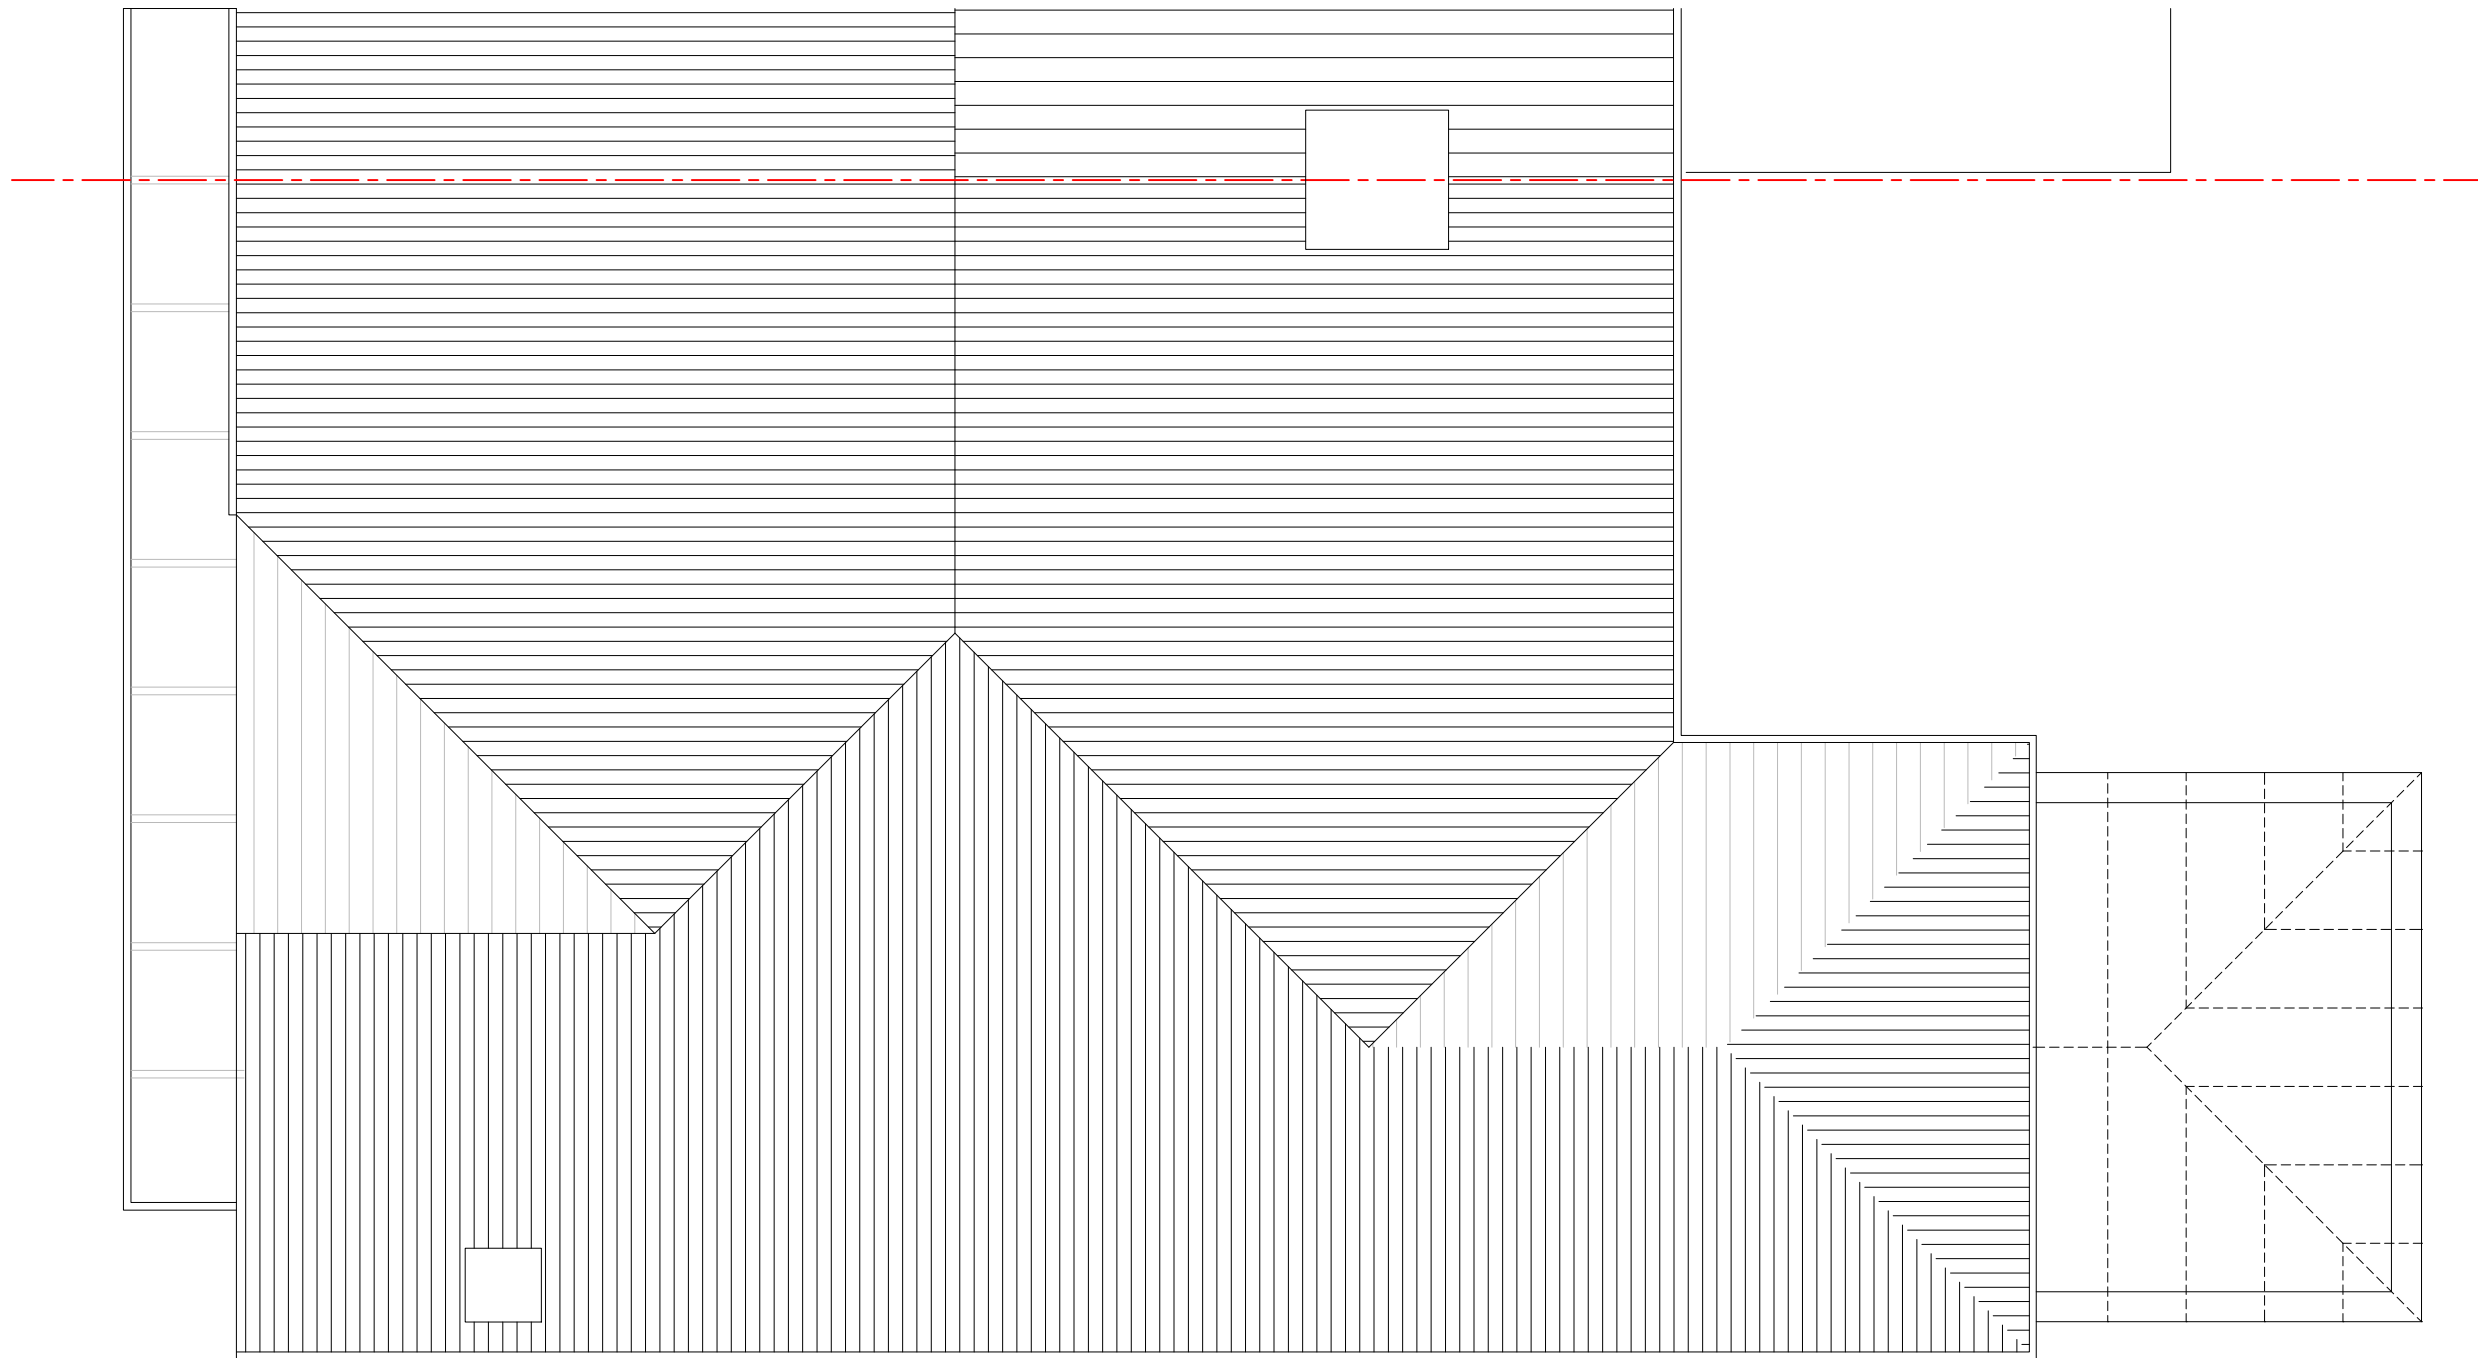

4 Highfield Road

01 Existing First Floor Plan
6aHR_103 SCALE: 1:50

 

Project
Attic Conversion
6A Highfield Road
Northwood HA6 1ET

Client
Linval Anderson

Drawing Title
Existing Roof Plan

Drawn by Date Scale
RC 23.08.25 1:50@A3

Status
For Planning

Job number Drawing number Revision
6a HR PL_103 01