




01 Existing Front Elevation  
6aHR\_104 SCALE: 1:100



02 Existing Side Elevation  
6aHR\_104 SCALE: 1:100



03 Existing Rear Elevation  
6aHR\_104 SCALE: 1:100

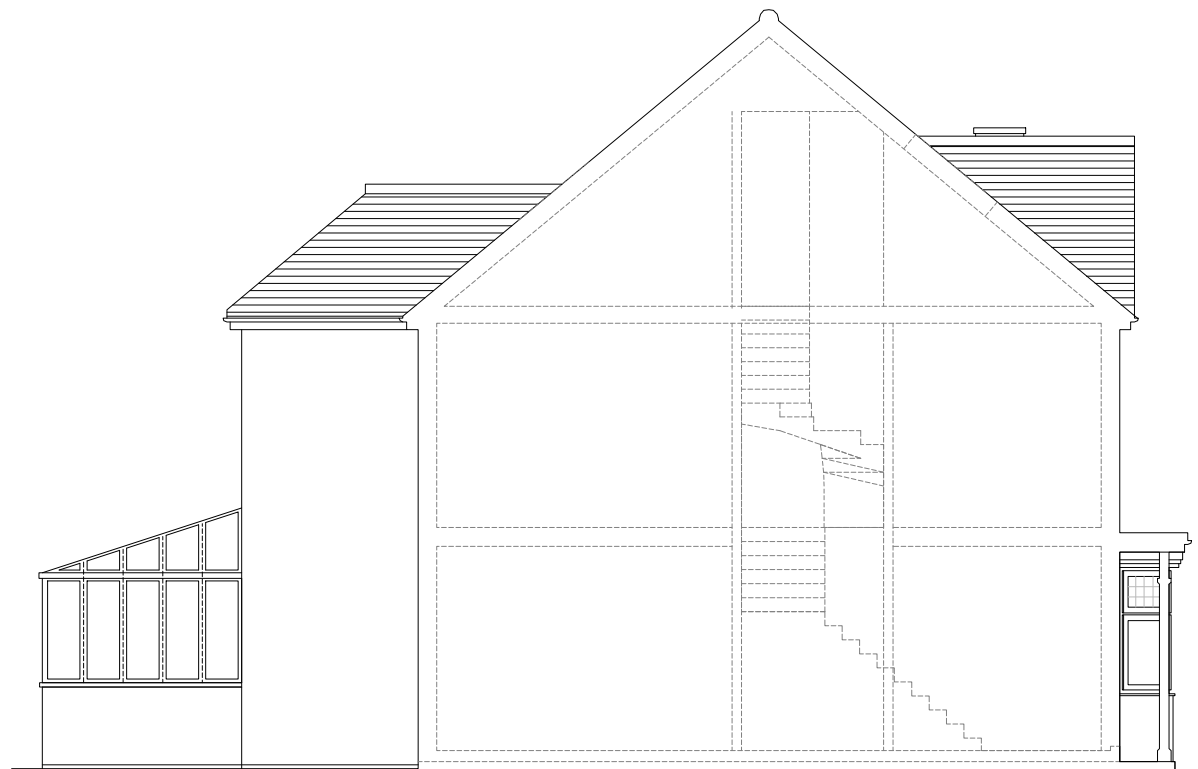

04 Existing Section AA  
6aHR\_104 SCALE: 1:100



Project  
Attic Conversion  
6a Highfield Road  
Northwood HA6 1ET

Client  
Linval Anderson

Drawing Title  
Existing Elevations

Drawn by Date Scale  
RC 18.06.21 1:100@A3

Status  
**For Planning**

Job number Drawing number Revision  
**6a HR PL\_104 01**