


New conservation low-profile rooflight with central vertical glazing bar shown dashed


8 & 8A Highfield Road

New pitched and hipped roof dormer (shown shaded pink) in materials to match existing

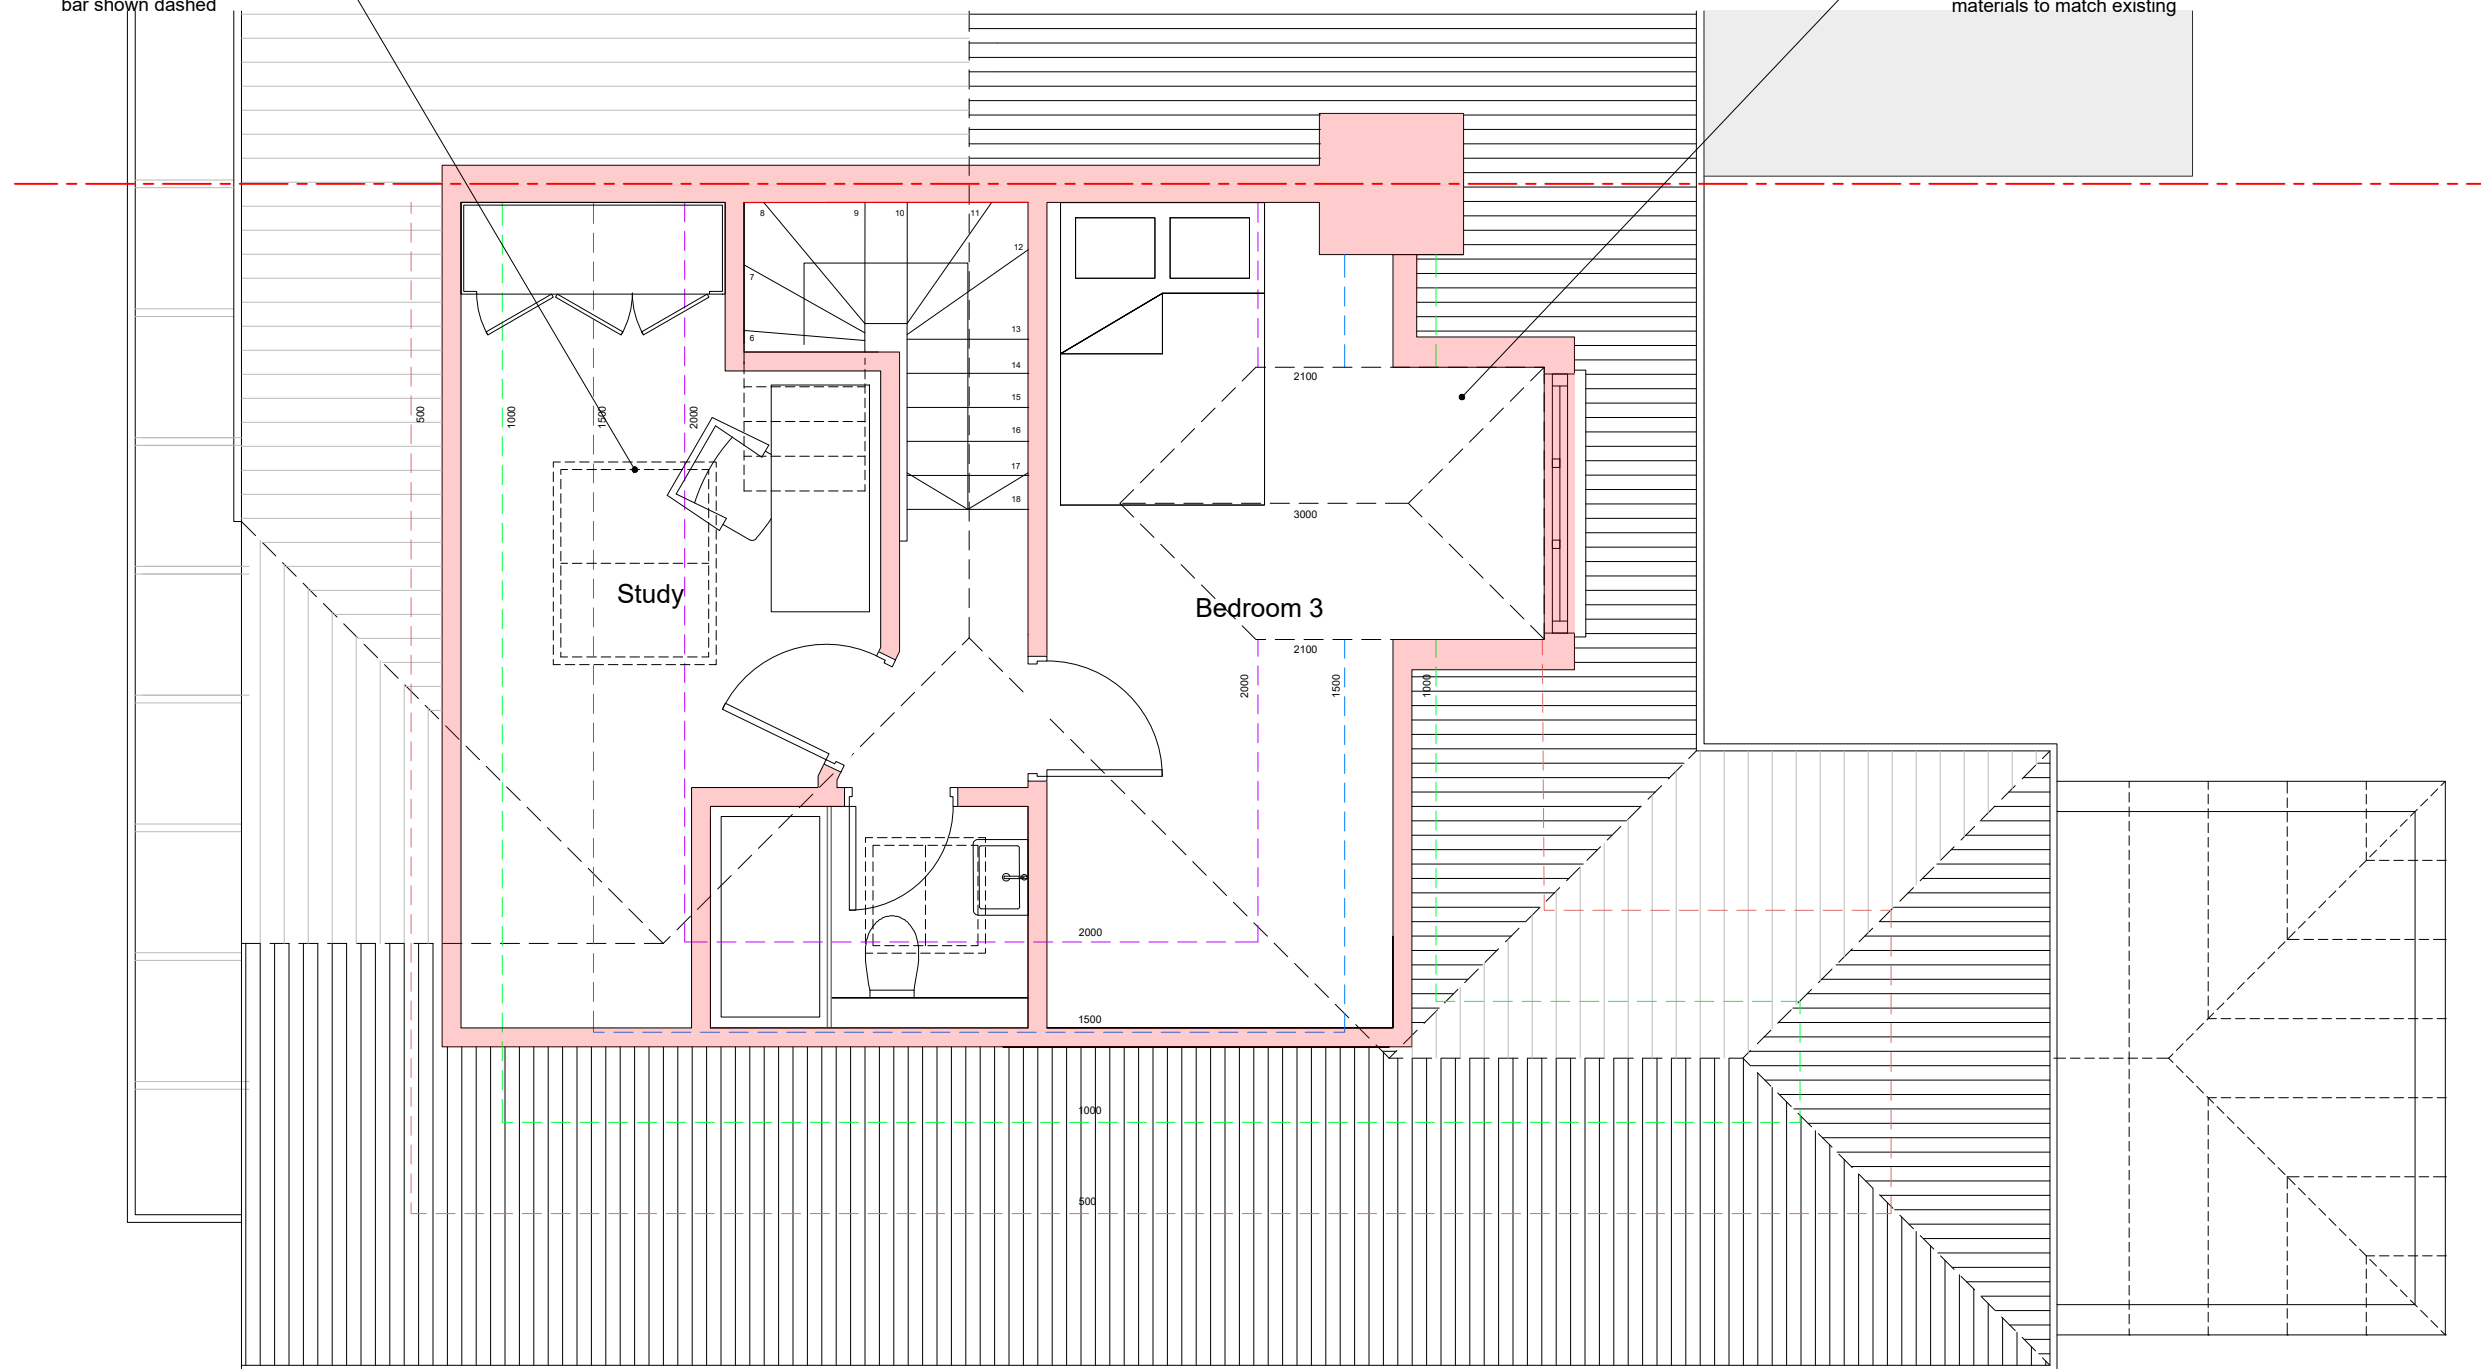

4 Highfield Road

01 Proposed Second Floor Plan  
 6aHR\_107 SCALE: 1:100

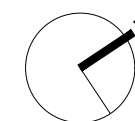

Project  
 Attic Conversion  
 6A Highfield Road  
 Northwood HA6 1ET

Client  
 Linval Anderson

Drawing Title  
 Proposed Second Floor Plan

Drawn by Date Scale  
 RC 23.08.25 1:50@A3

Status  
**For Planning**

Job number Drawing number Revision  
**6a HR PL\_107 01**