


New conservation low-profile
 rooflight with central vertical
 glazing bar shaded pink

8 & 8A Highfield Road

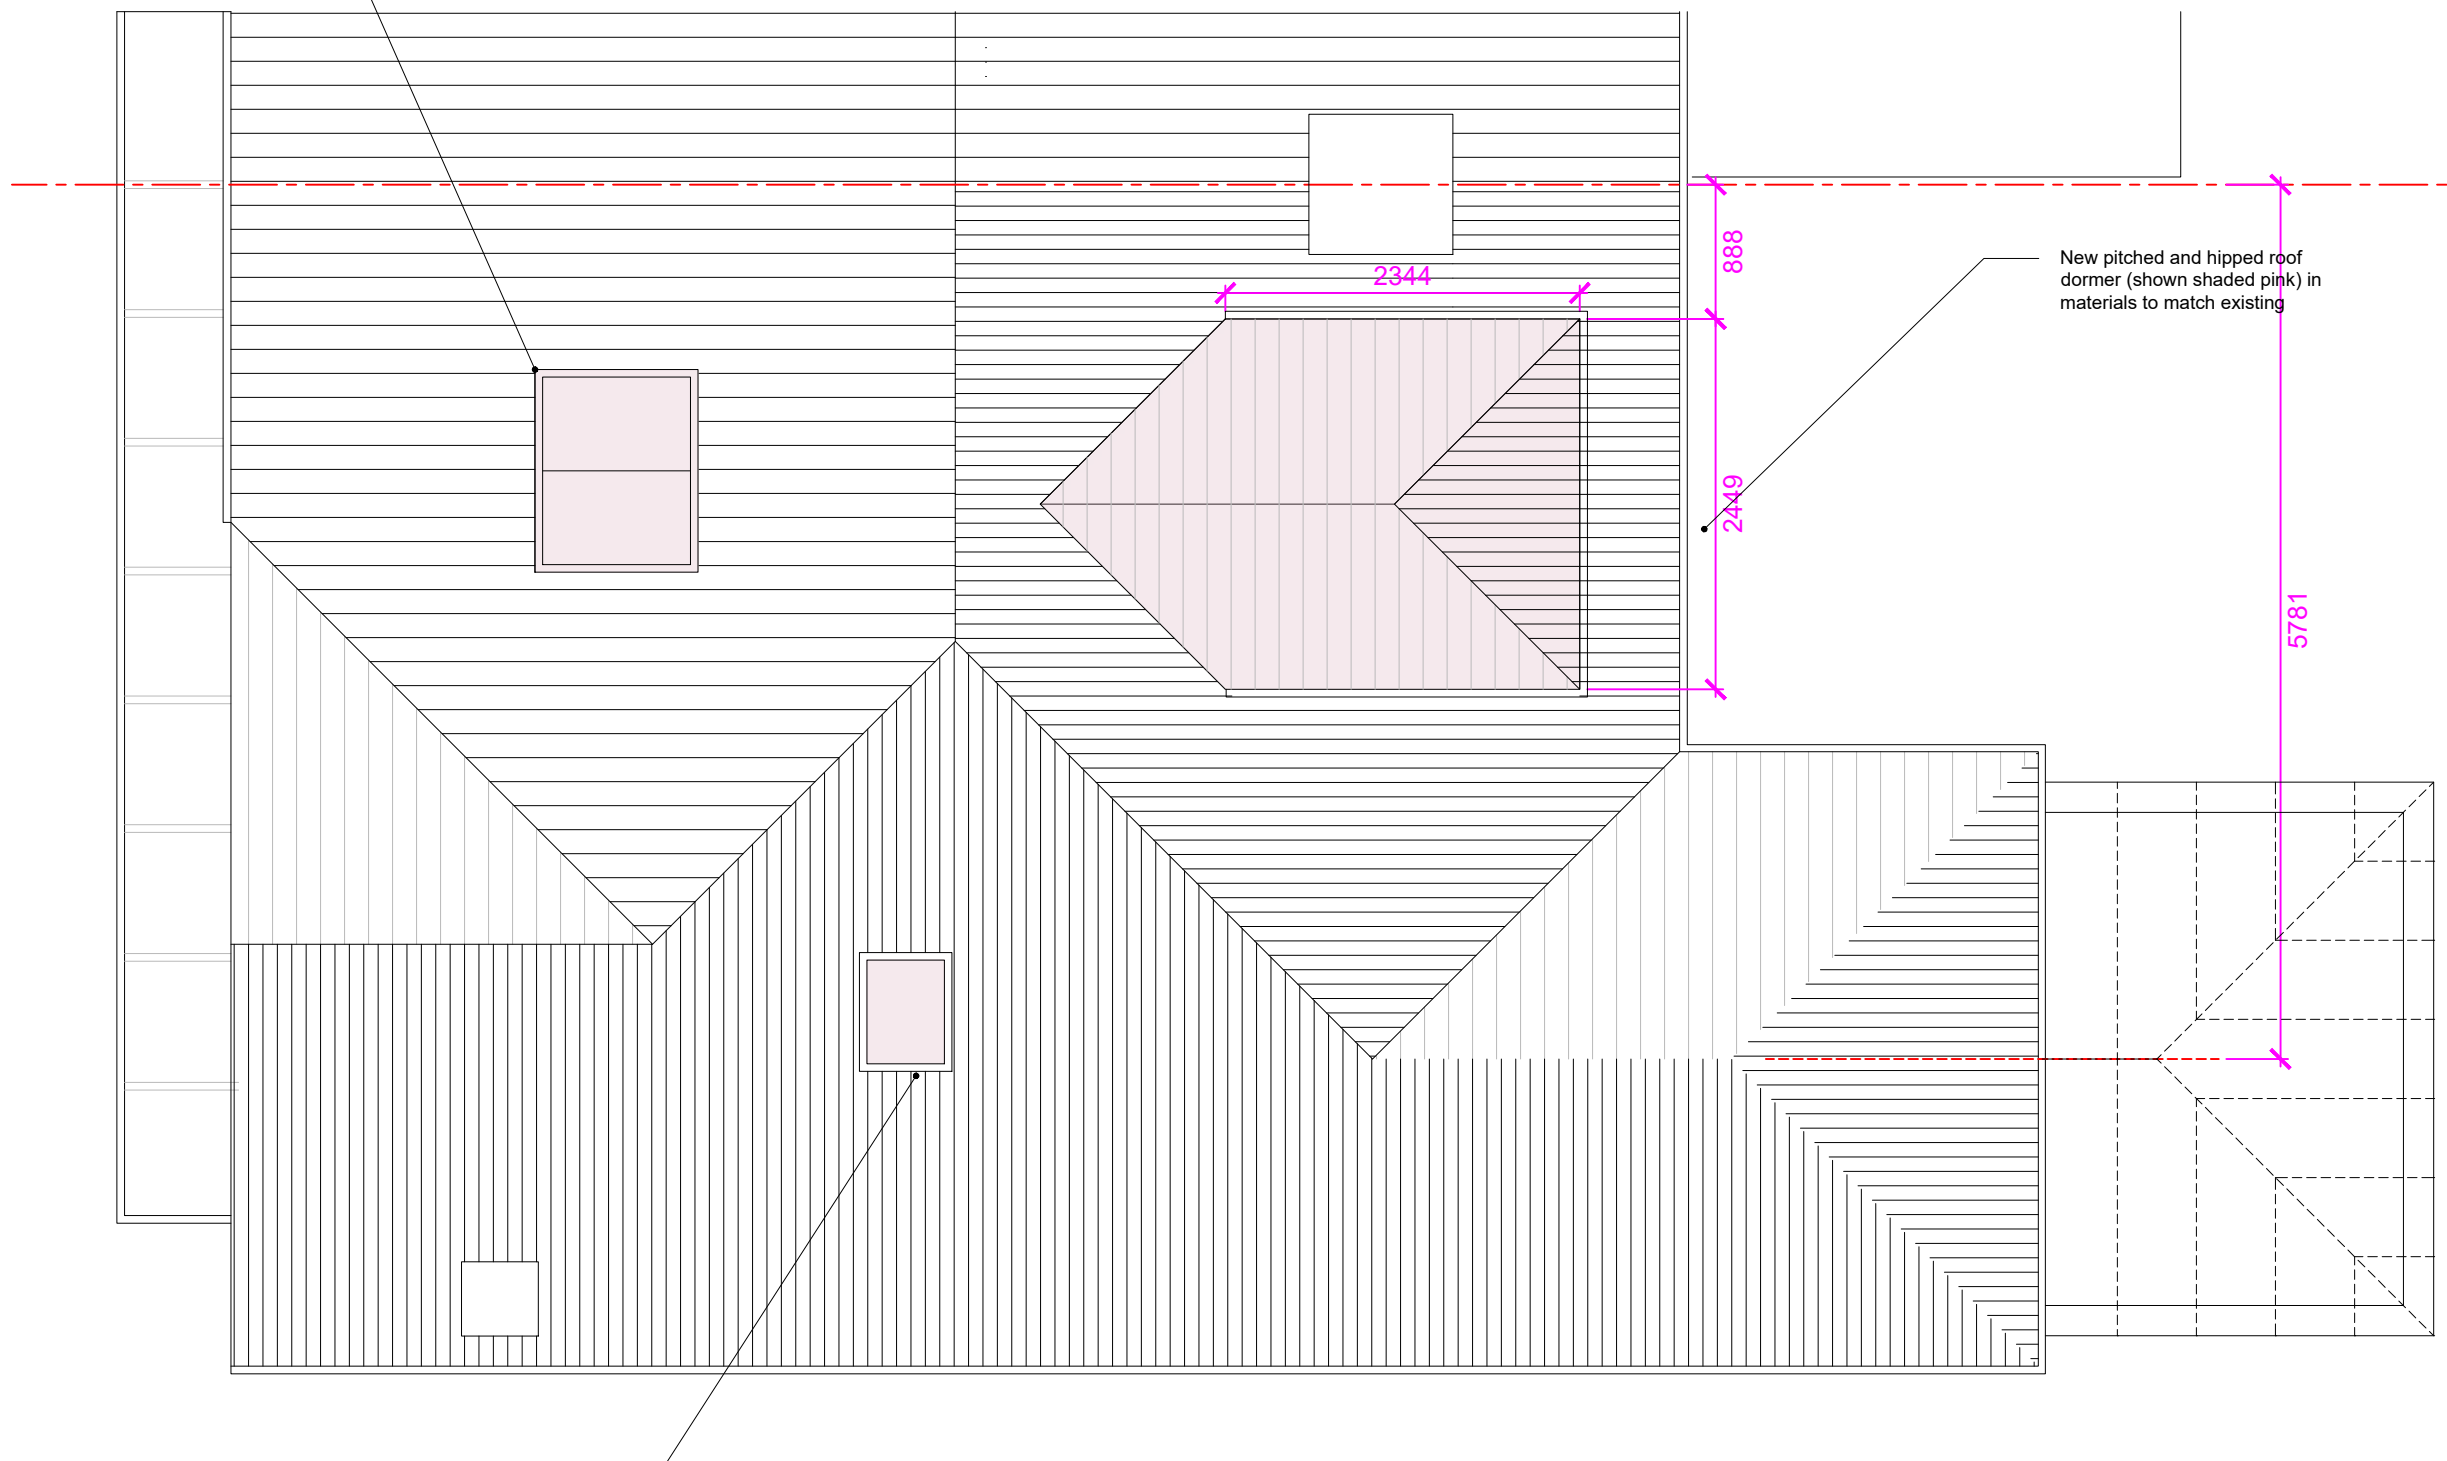


New pitched and hipped roof
 dormer (shown shaded pink) in
 materials to match existing

New conservation low-profile
 rooflight with central vertical
 glazing bar shaded pink

4 Highfield Road

01 Proposed Roof Plan
6aHR_108 SCALE: 1:100

 

Project
 Attic Conversion
 6A Highfield Road
 Northwood HA6 1ET

Client
 Linval Anderson

Drawing Title
 Proposed Roof Plan

Drawn by Date Scale
 RC 23.08.25 1:50@A3

Status
For Planning

Job number Drawing number Revision
6a HR PL_108 01