

New conservation low-profile rooflight with central vertical glazing bar shaded pink




01 Proposed Front Elevation
 6aHR_109 SCALE: 1:100

New conservation low-profile rooflight with central vertical glazing bar shaded pink




02 Proposed Side Elevation
 6aHR_109 SCALE: 1:100

New pitched roof hipped dormer shaded pink with window casements in materials to match existing

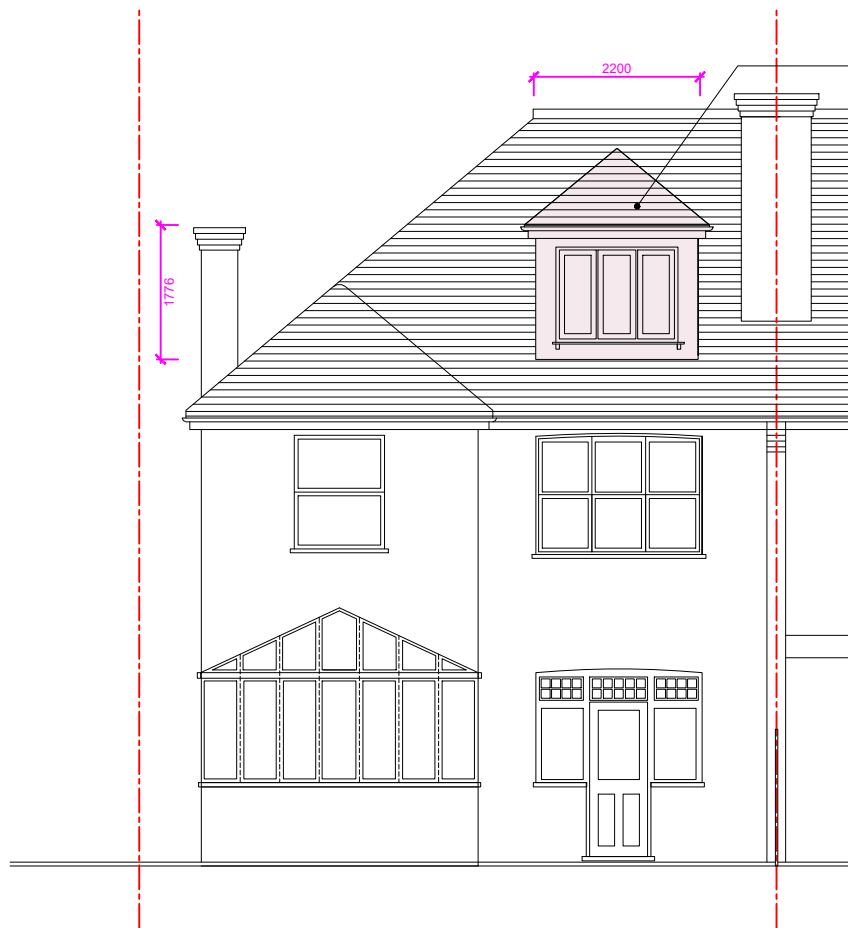

03 Proposed Rear Elevation
 6aHR_109 SCALE: 1:100

3367
 2100

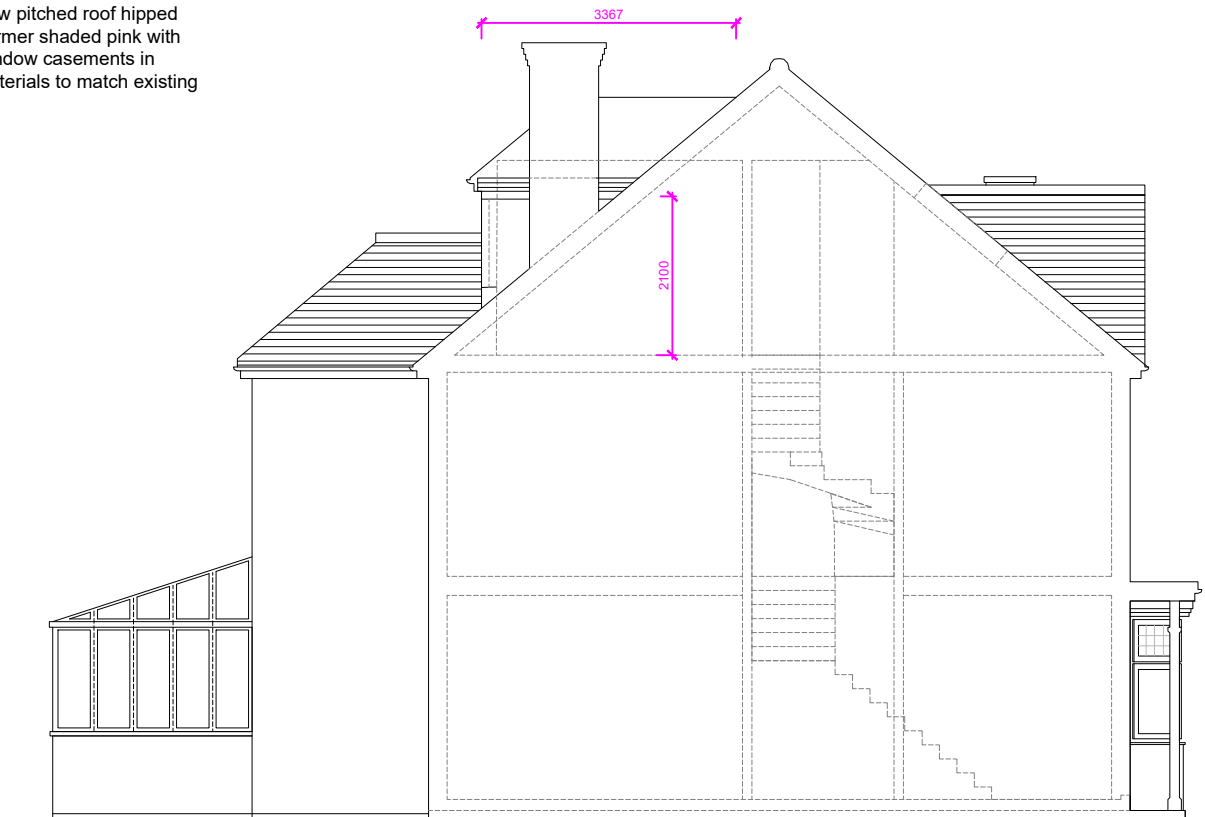

04 Proposed Section AA
 6aHR_109 SCALE: 1:100



Project
 Attic Conversion
 6A Highfield Road
 Northwood HA6 1ET

Client
 Linval Anderson

Drawing Title
 Proposed Elevations

Drawn by Date Scale
 RC 23.08.25 1:100@A3

Status
For Planning

Job number Drawing number Revision
6a HR PL_109 01