



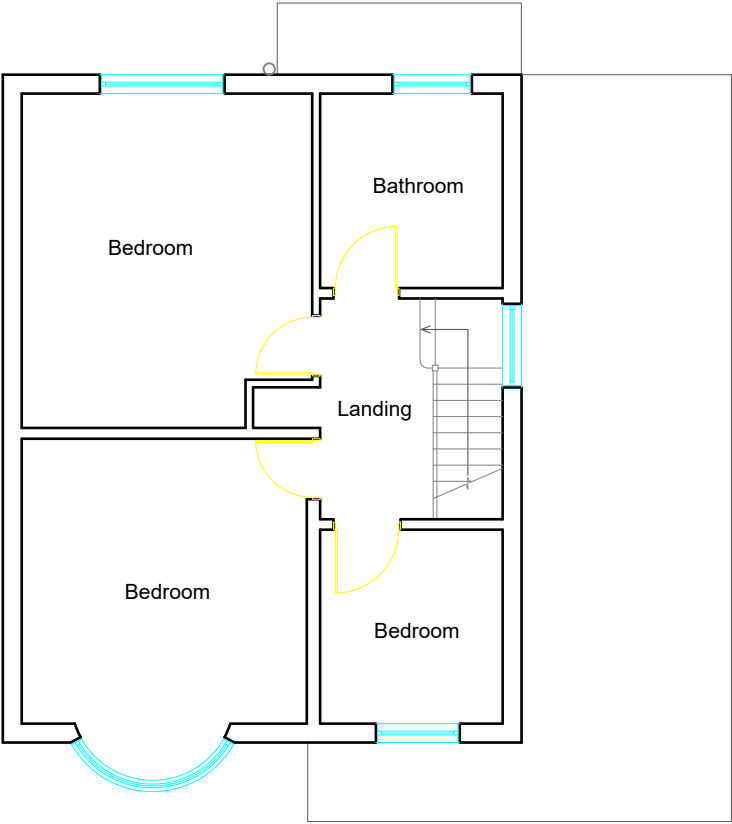


Pre-Existing First Floor Plan
Scale 1:100



Pre-Existing Front Elevation
Scale:1:100

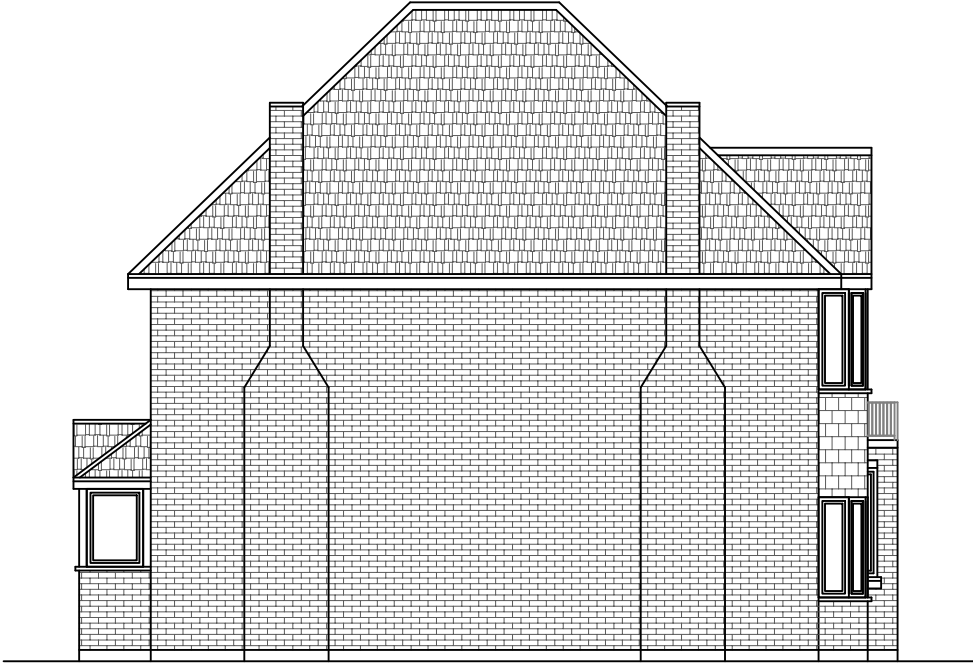


Pre-Existing Side Elevation
Scale:1:100

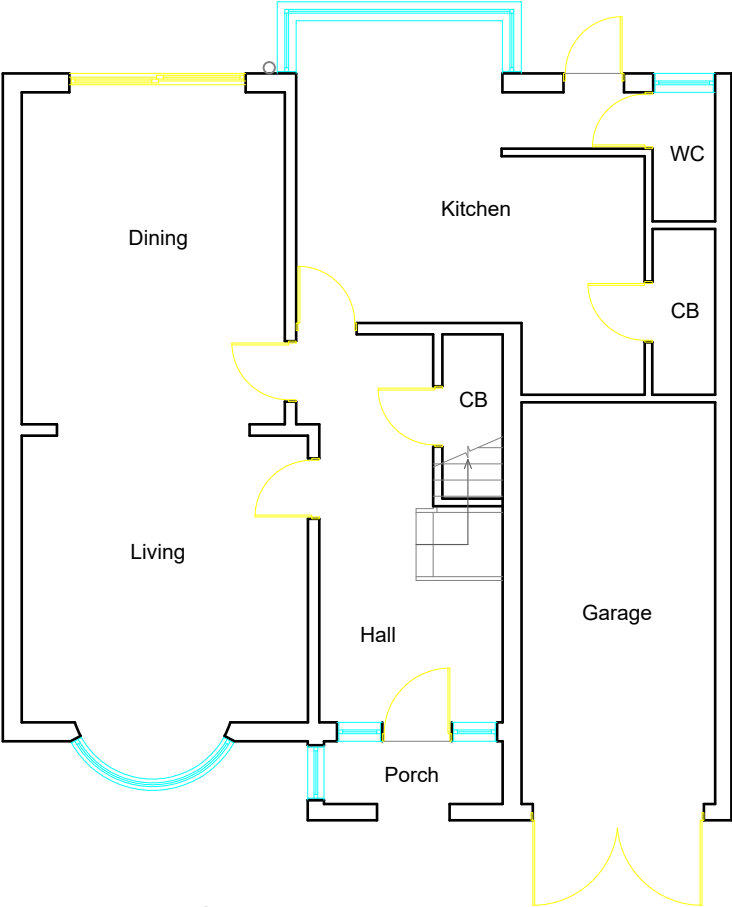


Pre-Existing Ground Floor Plan
Scale 1:100



Pre-Existing Rear Elevation
Scale:1:100

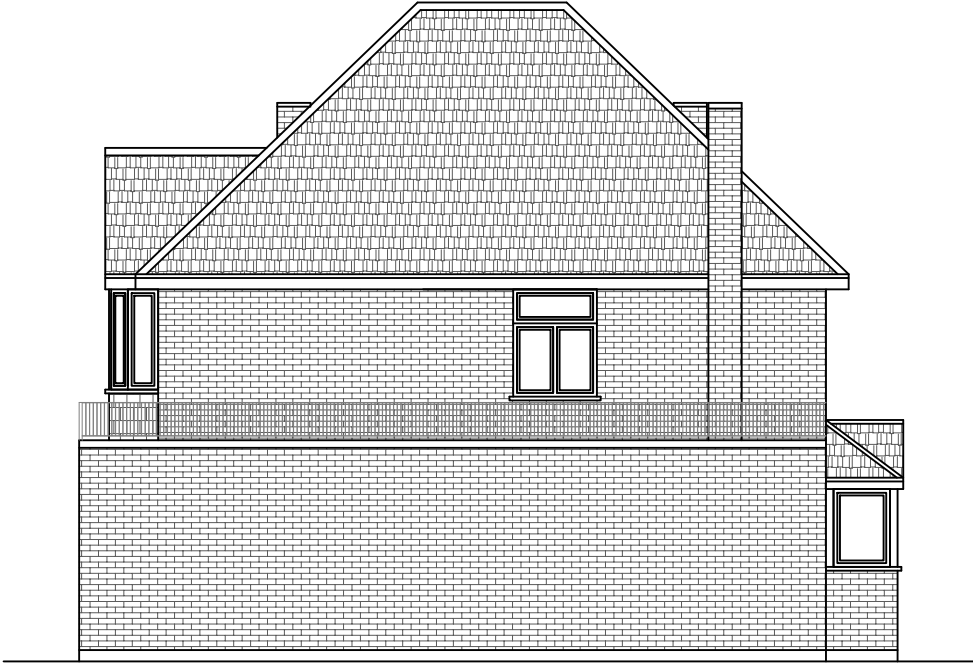

Pre-Existing Side Elevation
Scale:1:100

 

	Project:	Title:	Scale: 1:100 @ A3
	27 Edgar Road	Pre-Existing Floor Plans	Date: 11.06.2024
	West Drayton	Pre-Existing Elevations	Drawing No.:
	UB7 8HN		LBA 3059E - 01/LB
			Revision
info@lbarchigroup.co.uk Mob: 07710410150			