
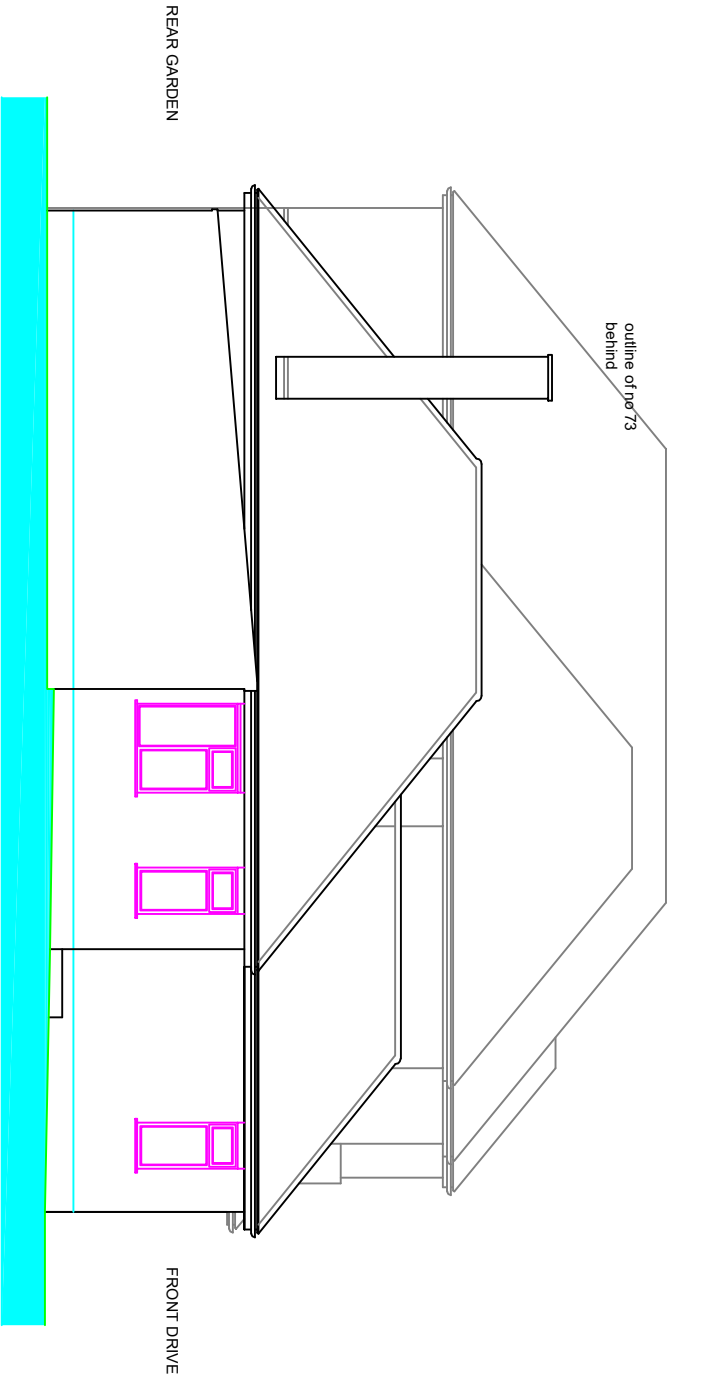


N^o71 (N^o73)

NORTH SIDE ELEVATIONS WITH NO 73 SHADOWED BEHIND

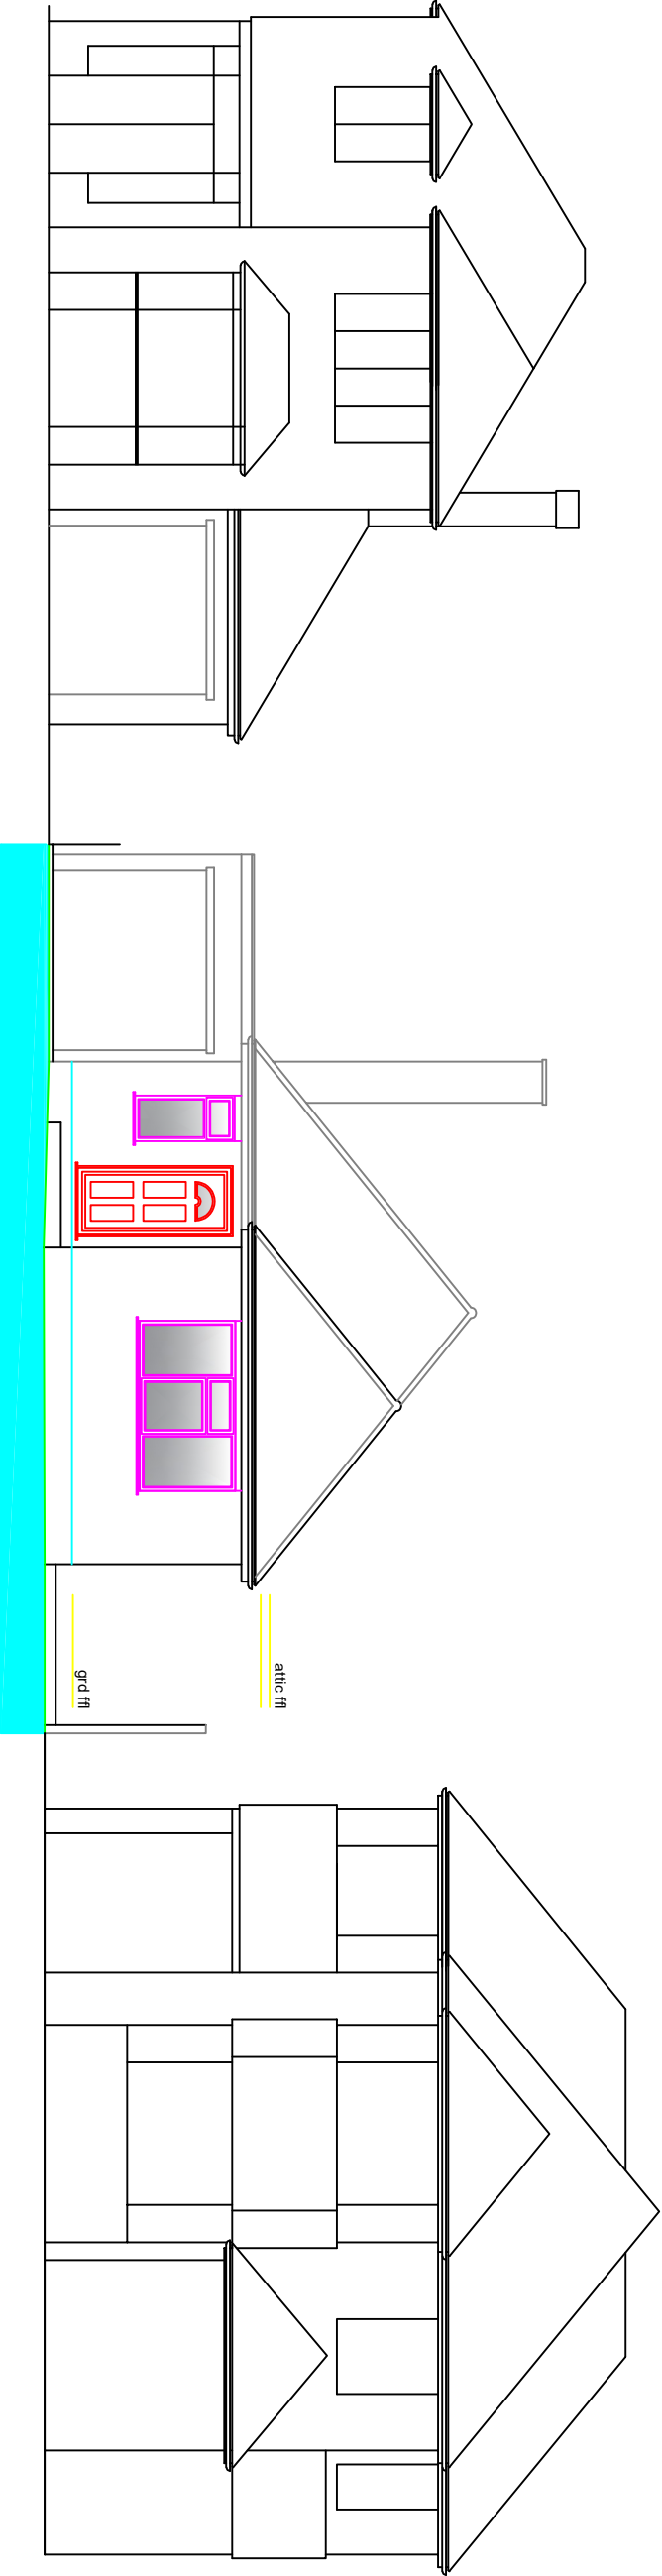

N^o69 N^o71 N^o73

FRONT ELEVATIONS OF PROPERTIES STREET VIEW

024/406/008

existing front & side elevations street scene scale 1:100 71 thornhill road ickenham UB10 8SH 24/07/24 bliss interiors ltd 07960 348661

all dimensions to be verified on site unauthorised reproduction of information herein is strictly forbidden