


REVISIONS
A 13/02/25
updated to meet
planning guidance

EAST 

WEST 

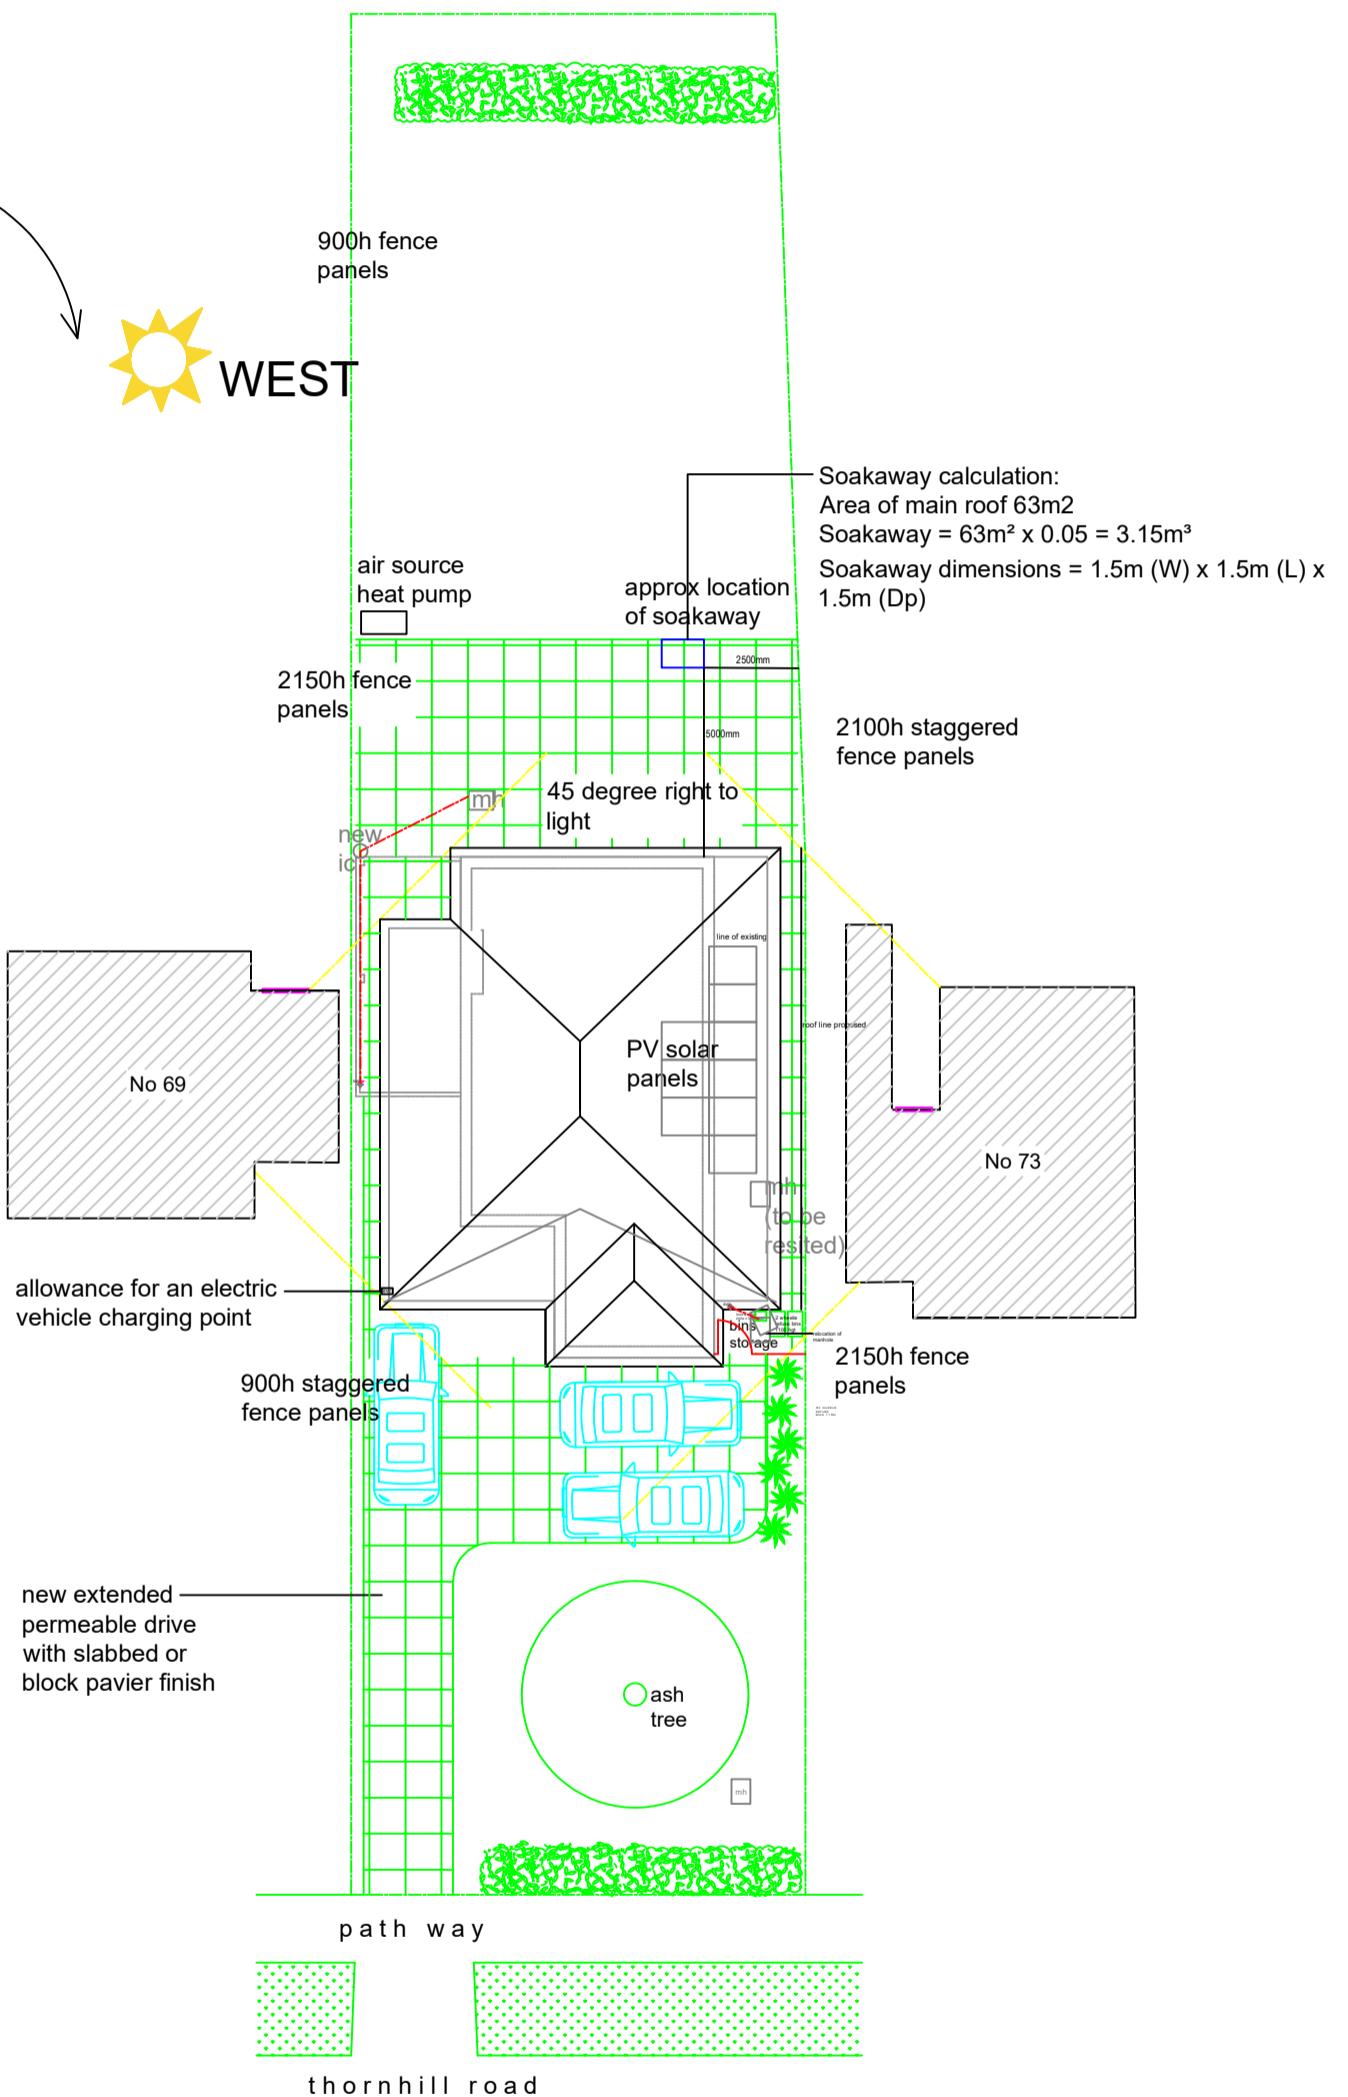

N 

024/406/009A

proposed roof plan in grounds scale 1:200 71 thornhill road, ickenham, hillington UB10 8SH
24/07/24 bliss interiors ltd 07960 348661
all dimensions to be verified on site
unauthorised reproduction of information herein is strictly forbidden