


GROUND FLOOR PLAN

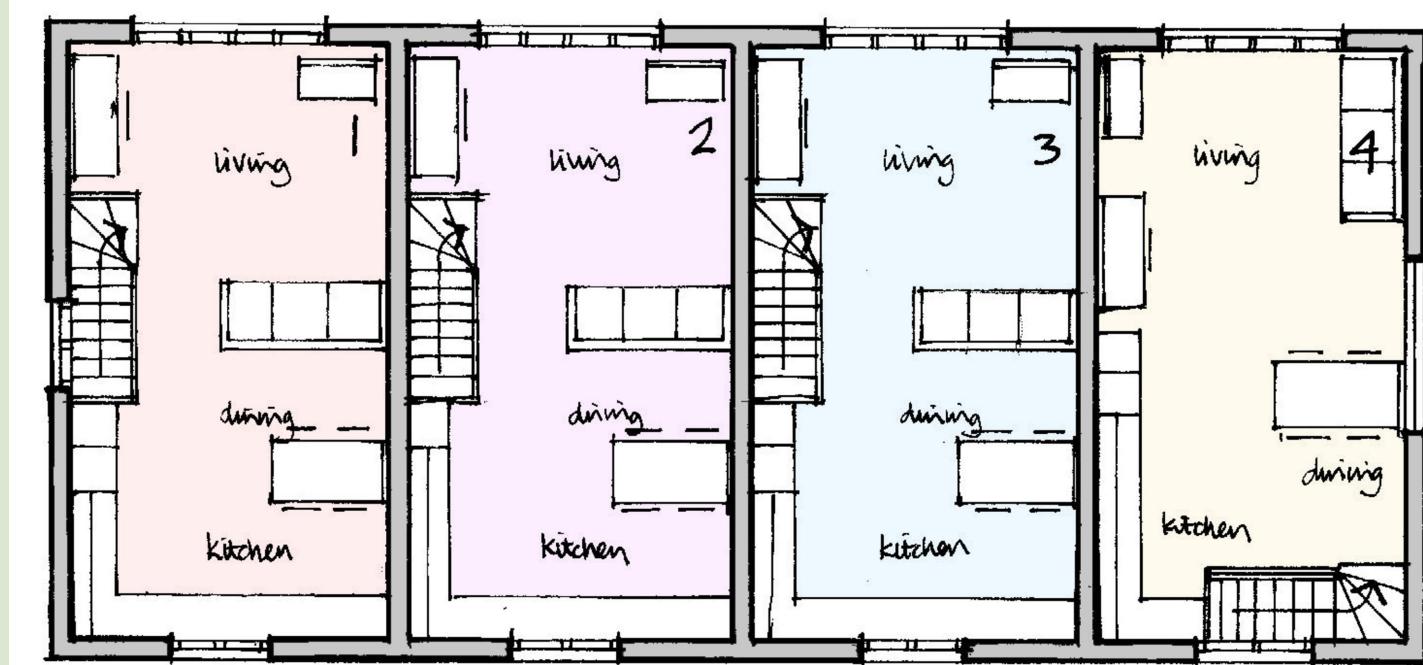

FIRST FLOOR PLAN

<p>colony</p> <p>Collaborating with: Anup Khosla</p> <p>Job: 709 Drawing: 03-10 Revision: -</p>		<p>Project: Land to the rear of 1177-1184 Uxbridge Rd, Hayes, UB4 8JB</p> <p>Drawing Name: Proposed Floor Plans</p> <p>Date: 10.2020 Status: planning</p> <p>Drawn By: JF Checked By: SS</p>	<p>RIBA Chartered Practice</p> <p>Colony Architects Ltd. The Wine Store, Brewery Court, Theale, Reading, RG7 5AJ +44 (0)118 380 0328 hello@colonyarchitects.com colonyarchitects.com</p>
<p>1:100 01 02 03 04 05 06 07 08 09 10 11 12</p>			