


PROPOSED



FRONT ELEVATION
Scale 1:100 @ A3

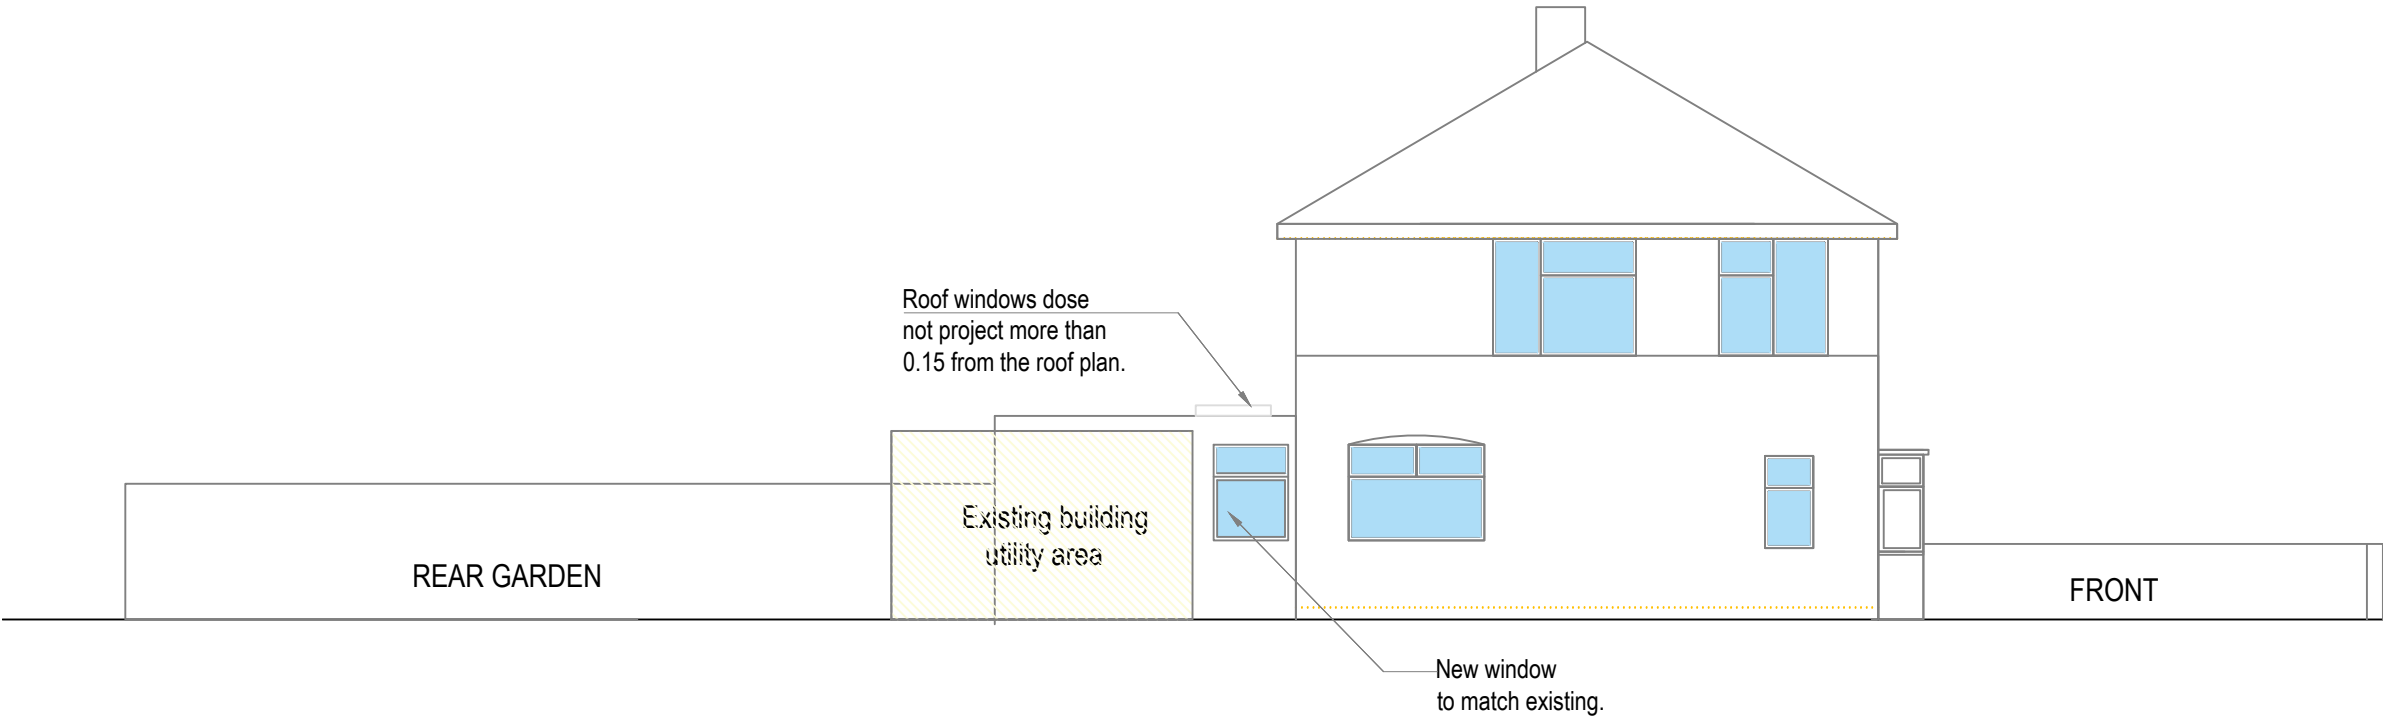

LEFT SIDE ELEVATION
Scale 1:100 @ A3



Rev	Desc	By	Date	Ch
REVISIONS				

arkluta

15 Ashfield Road
London
W3 7JE

Tel (+ 44) 0208 743 5600
Mob (+ 44) 077 69811452
E-mail: arkluta@hotmail.co.uk

Project:
52 Romney Road
Hayes,UB4 8PU

Client :
Title:

PROPOSED
ELEVATIONS

Scale:	Drawn by:
1:100@A3	GME
Date:	Checked by:
May 2023	LV
Drawing No:	Rev:
23-RR-05L	.