


PROPOSED

Ground floor rear extension
28.30 sq.m

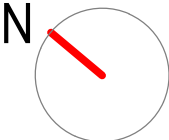

Rev	Desc	By	Date	Ch
REVISIONS				

arkluta

15 Ashfield Road
London
W3 7JE

Tel (+ 44) 0208 743 5600
Mob (+ 44) 077 69811452

E-mail: arkluta@hotmail.co.uk

Projec

2 Romney Road
Hayes, UB4 8PU

Client :

Title

PROPOSED FLOOR PLANS

Scale:
1:100@A3


Date:
OCT 2023

Drawing No:
24-RR-04P

Drawn by:
GME


Checked by:
LV

Rev:

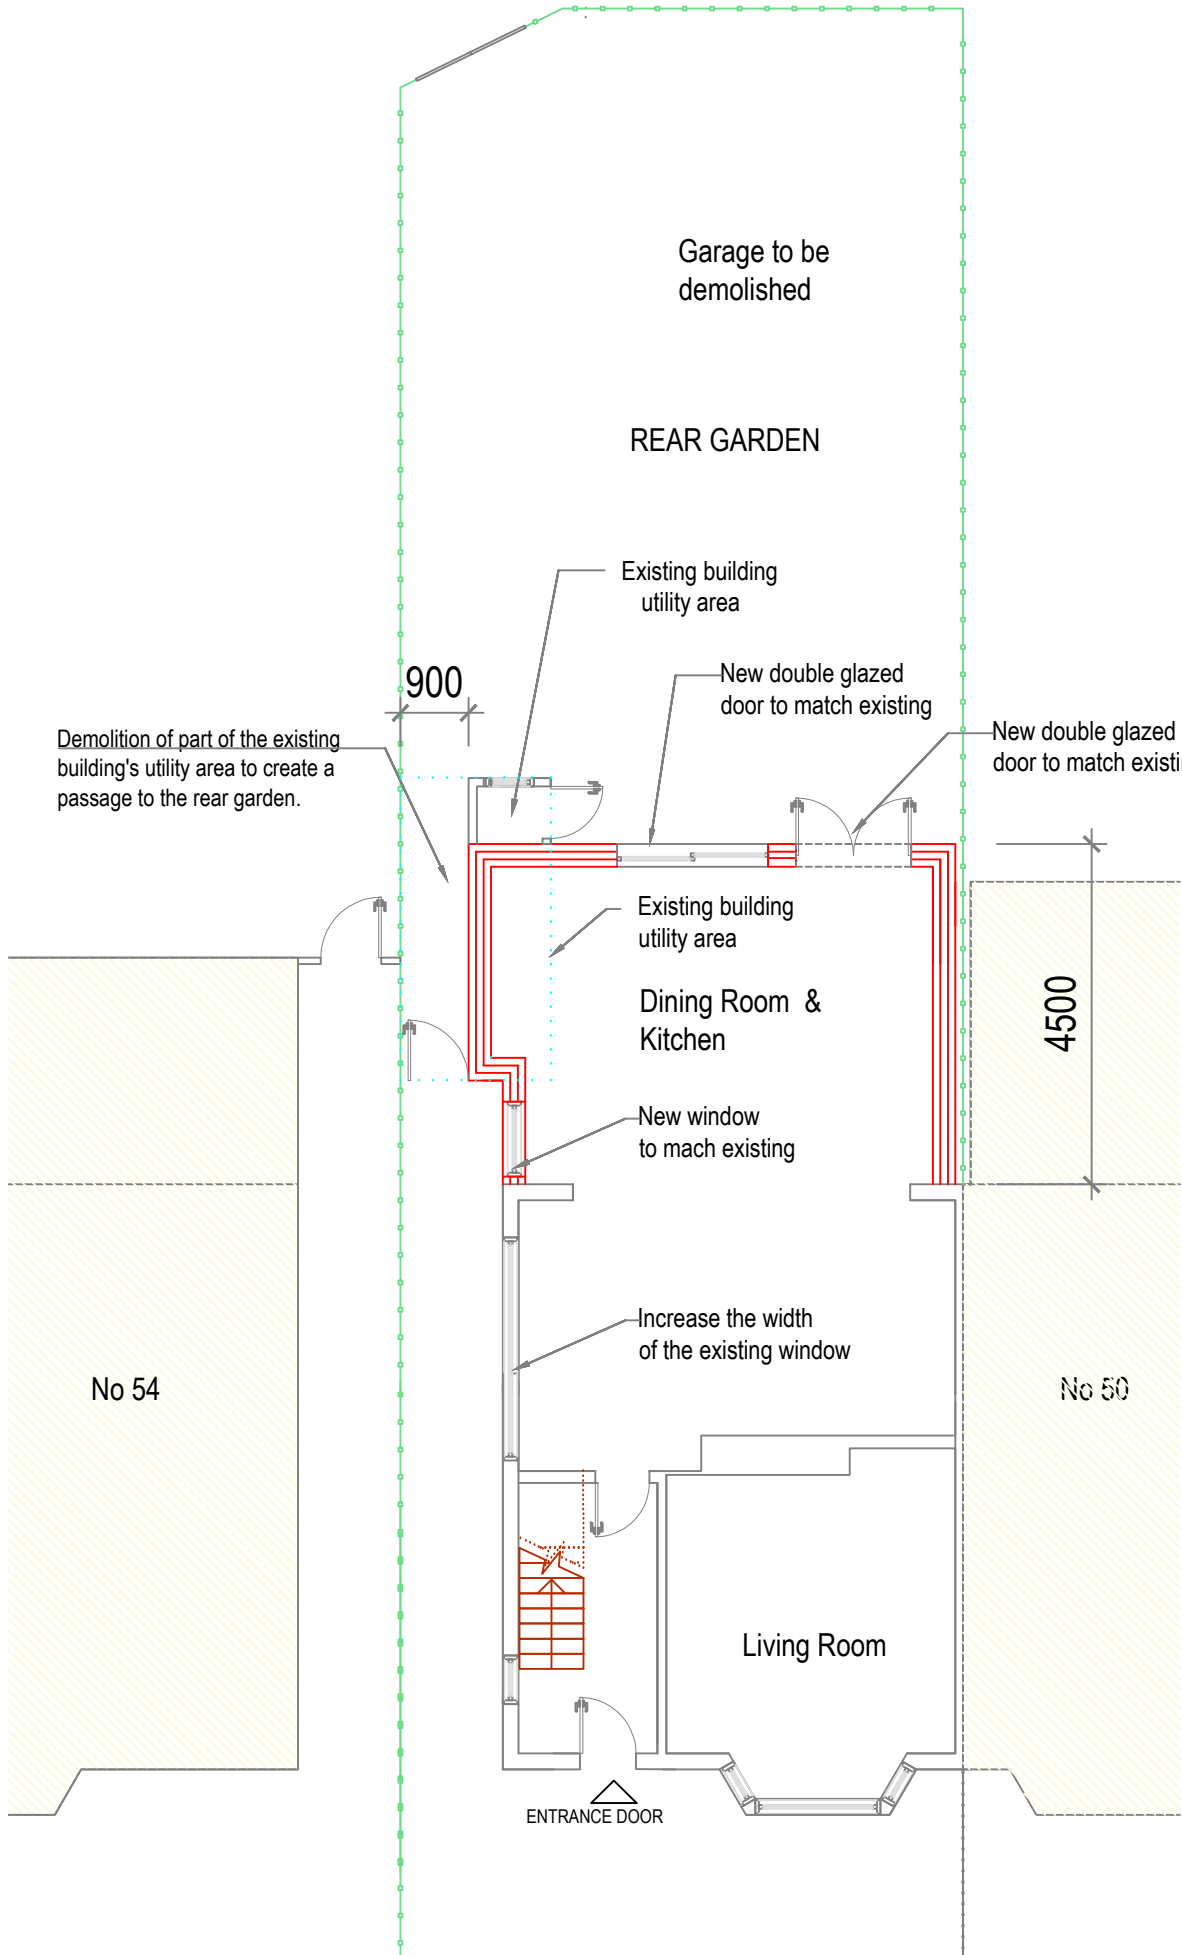

GROUND FLOOR

Scale 1:100 @ A3

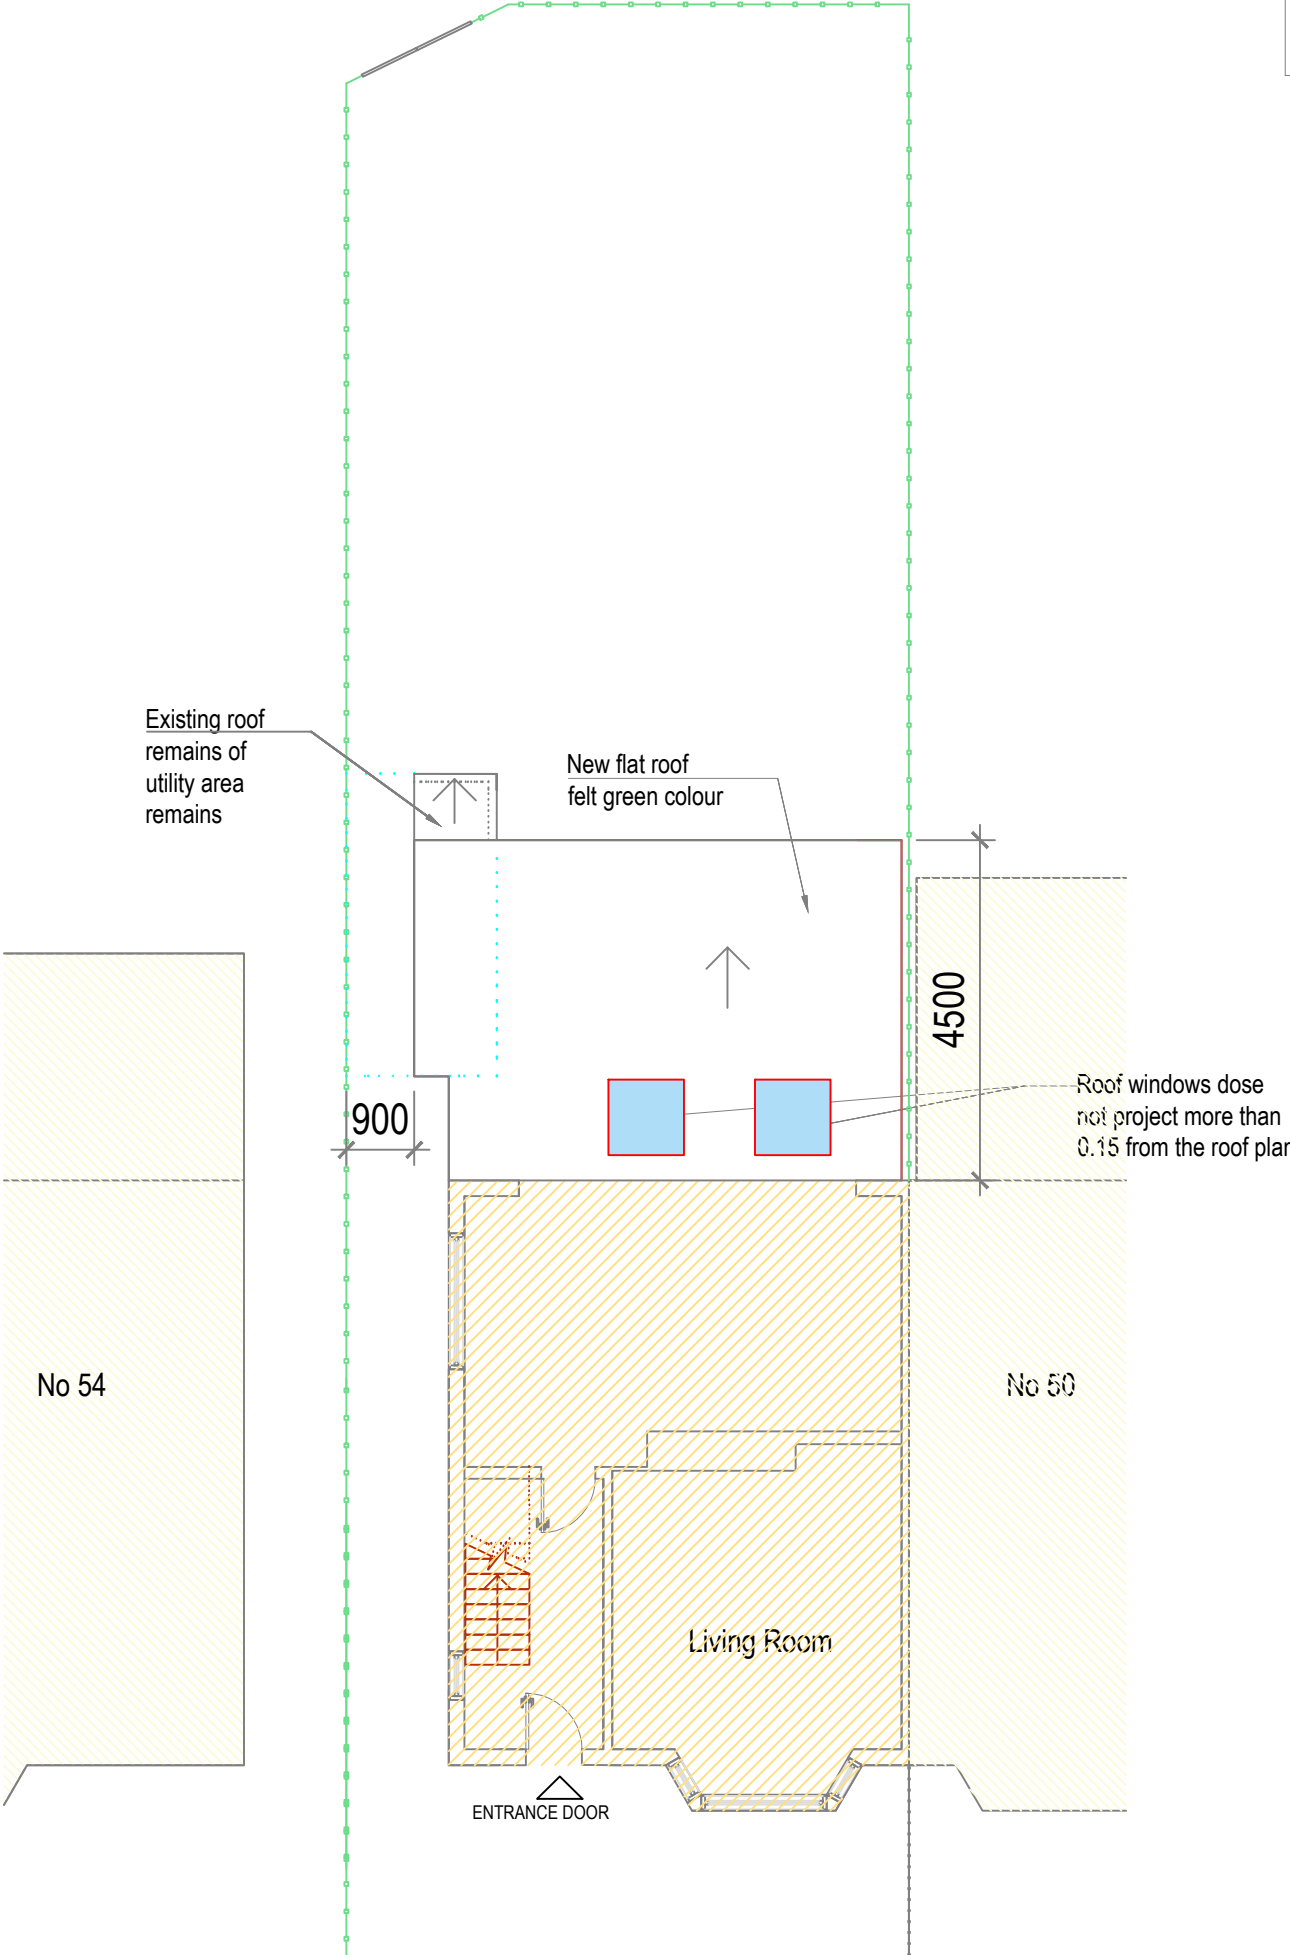

FIRST FLOOR
Scale 1:100 @ A3

Scale: 1:100@A3	Drawn by: GME
Date: OCT 2023	Checked by: LV
Drawing No: 24-RR-04P	Rev: .