


PROPOSED



FRONT ELEVATION
Scale 1:100 @ A3

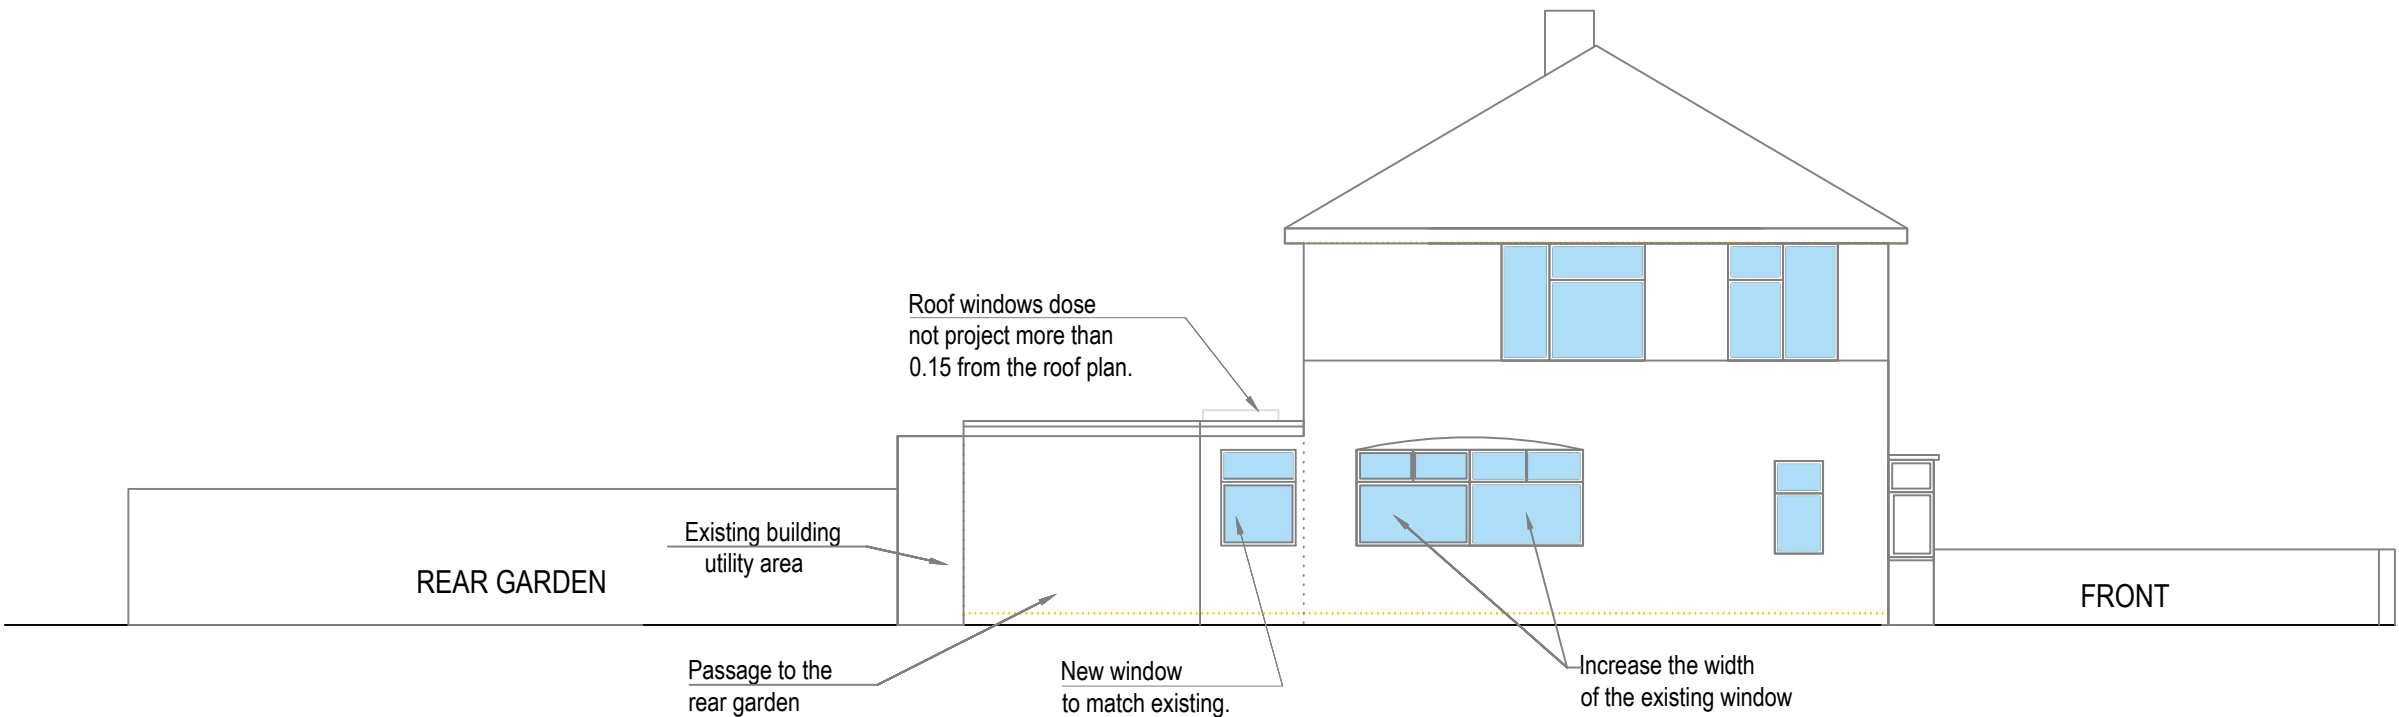

LEFT SIDE ELEVATION
Scale 1:100 @ A3



Rev	Desc	By	Date	Ch
REVISIONS				

arkluta

15 Ashfield Road
London
W3 7JE

Tel (+ 44) 0208 743 5600
Mob (+ 44) 077 69811452
E-mail: arkluta@hotmail.co.uk

Project:
52 Romney Road
Hayes, UB4 8PU

Client :
Title:

PROPOSED
ELEVATIONS

Scale: 1:100@A3	Drawn by: GME
Date: OCT 2024	Checked by: LV
Drawing No: 24-RR-05P	Rev: .