



PROPOSED

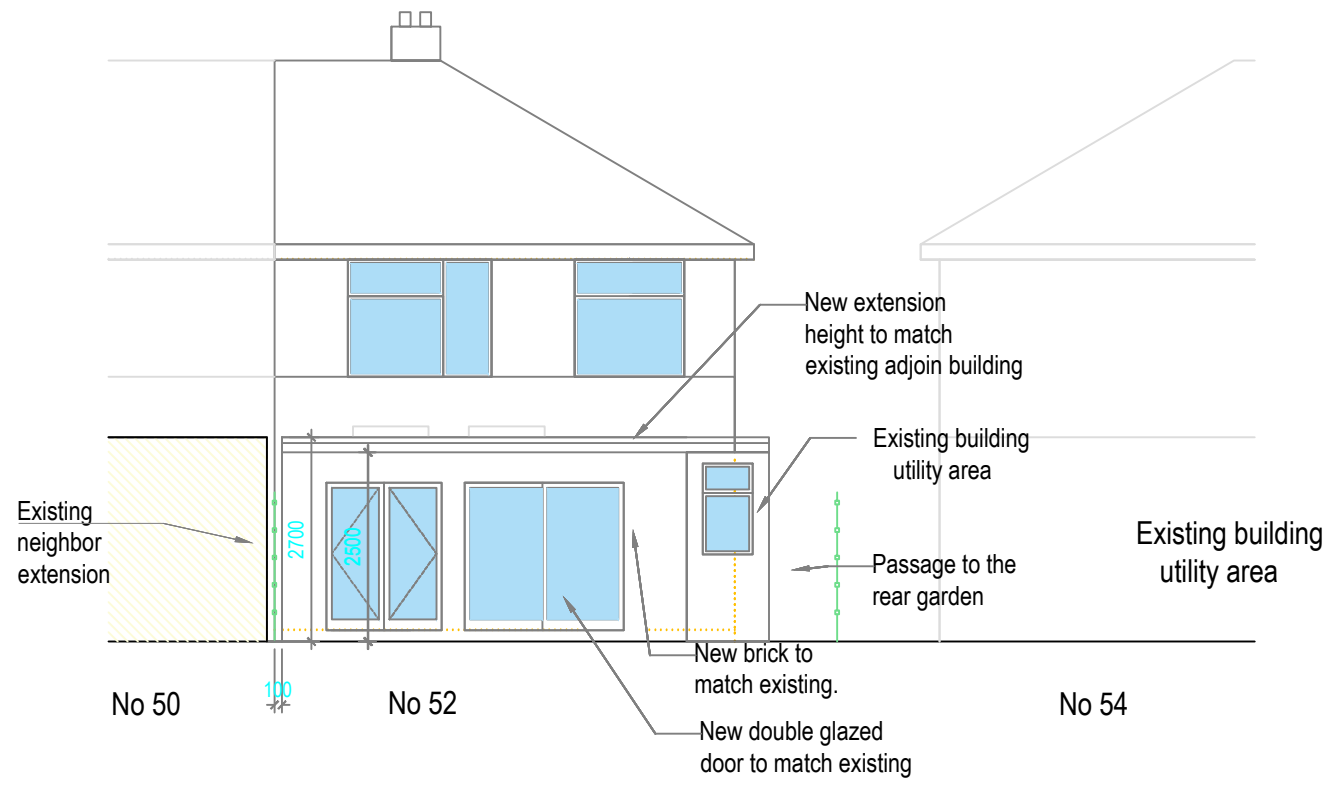

REAR ELEVATION
Scale 1:100 @ A3

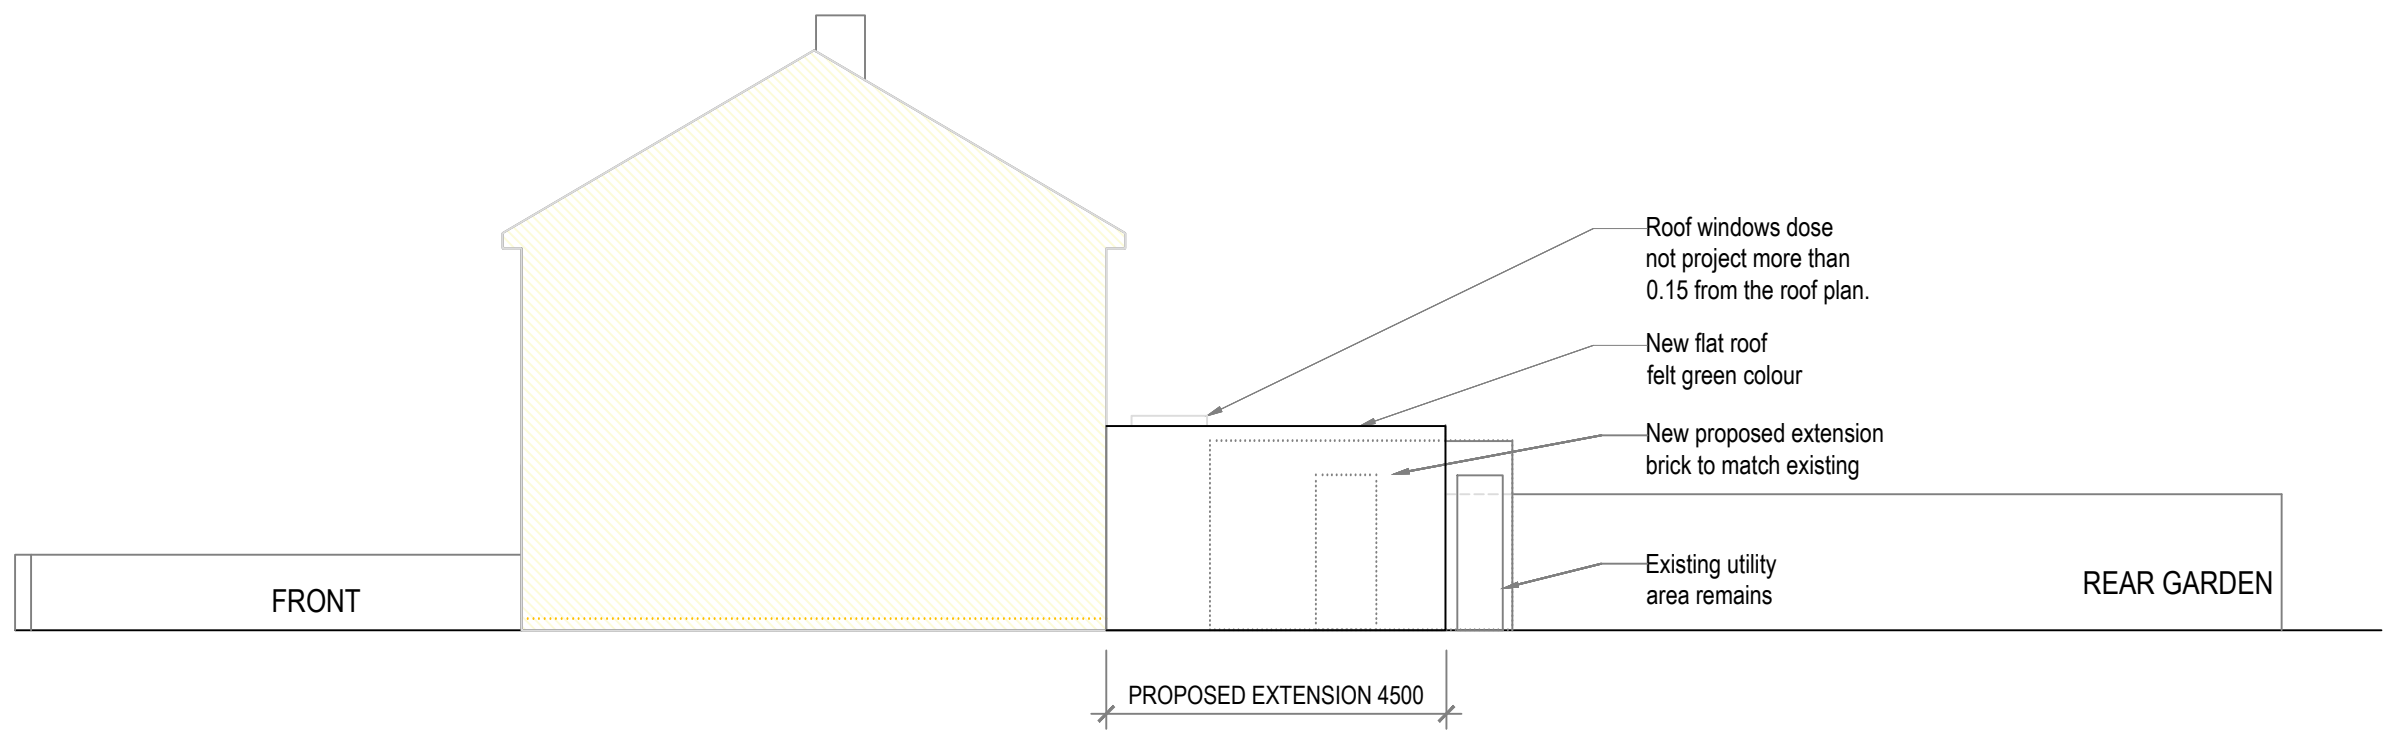

RIGHT SIDE ELEVATION
Scale 1:100 @ A3



Rev	Desc	By	Date	Ch
REVISIONS				

arkluta

15 Ashfield Road
London
W3 7JE

Tel (+ 44) 0208 743 5600
Mob (+ 44) 077 69811452
E-mail: arkluta@hotmail.co.uk

Project:
52 Romney Road
Hayes, UB4 8PU

Client :
Title:

PROPOSED
ELEVATIONS

Scale:
1:100@A3

Drawn by:
GME

Date:
OCT 2024

Checked by:
LV

Drawing No:
24-RR-06P

Rev:
.