



Location Plan scale 1:1250

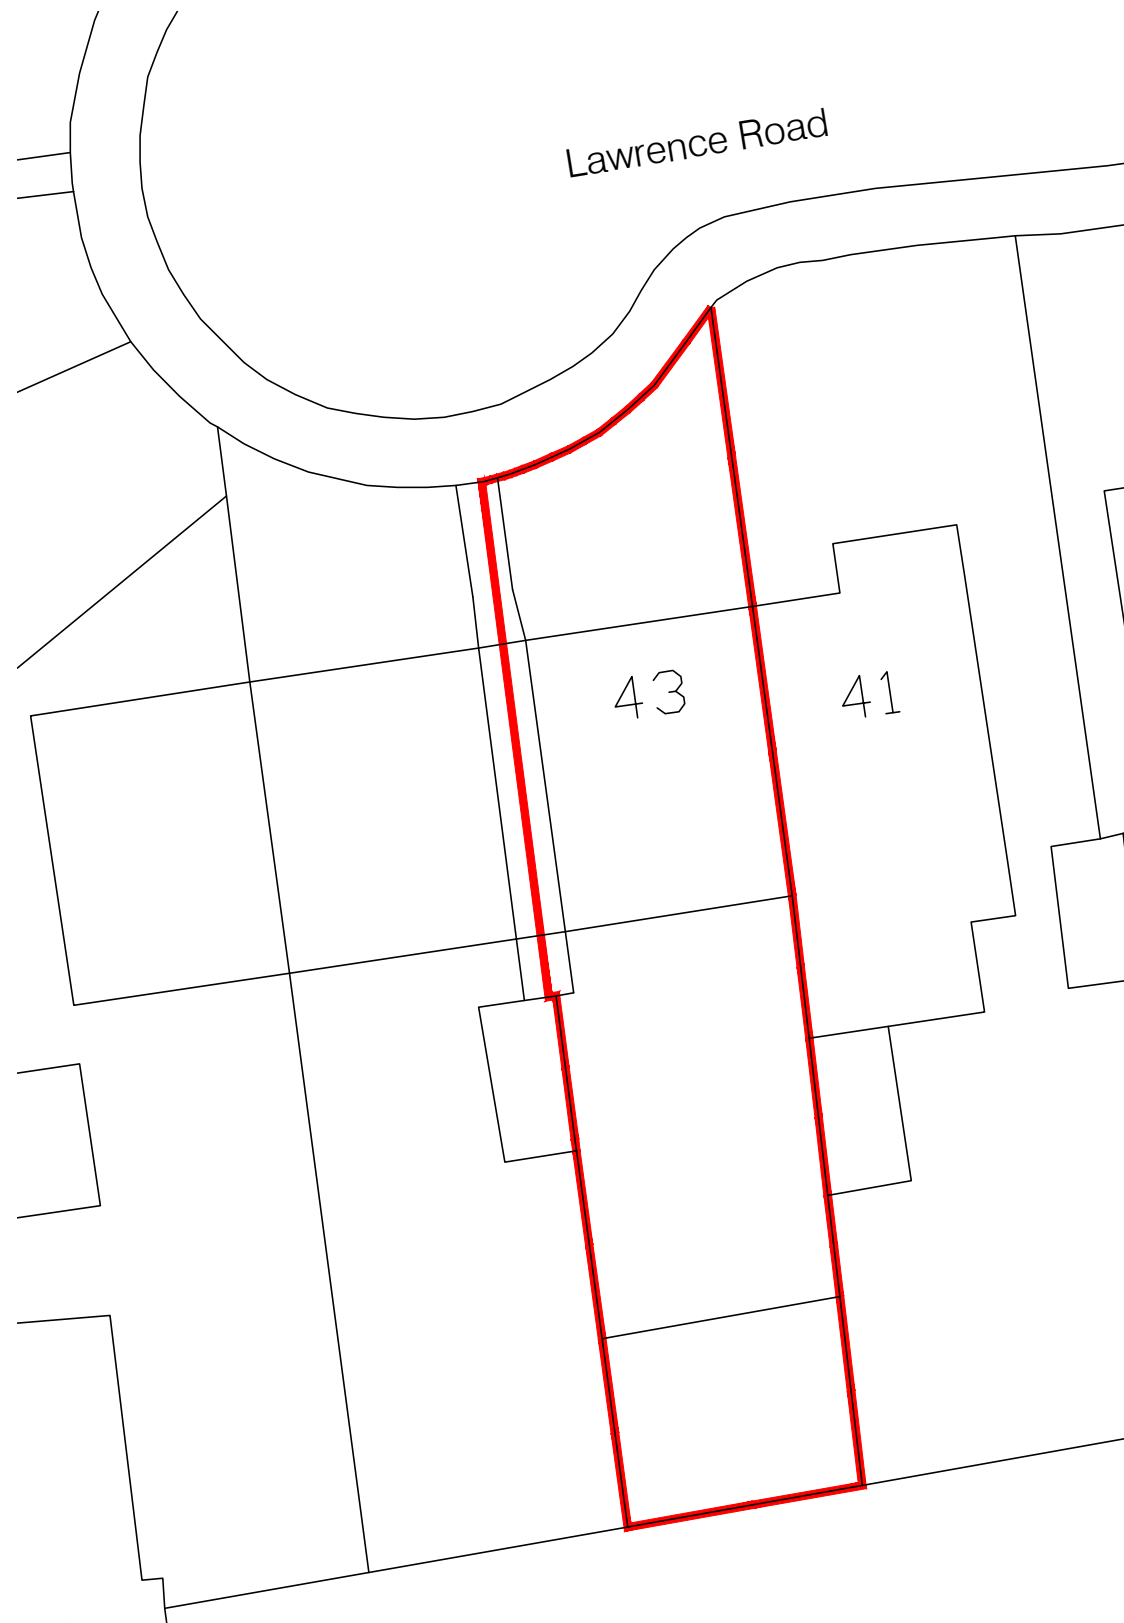

Site Plan scale 1:200

 

Planning Application	SHEET CONTENT			DRAWING NO			CLIENT
	Location & Existing Site Plan			2026/0130 - P01			XXXXXX
	SHEET NO	SCALE	DATE	DESIGNED	CHECKED	APPROVED	LOCATION
	P01 @ A3	As Stated	Feb 2026	A.E.	XXX	XXX	43 Lawrence Road Hayes UB4 8QB
REV. SUFFIX	DATE OF REVISION	INITIALS	REVISION DETAILS				