





Rear Elevation scale 1:100

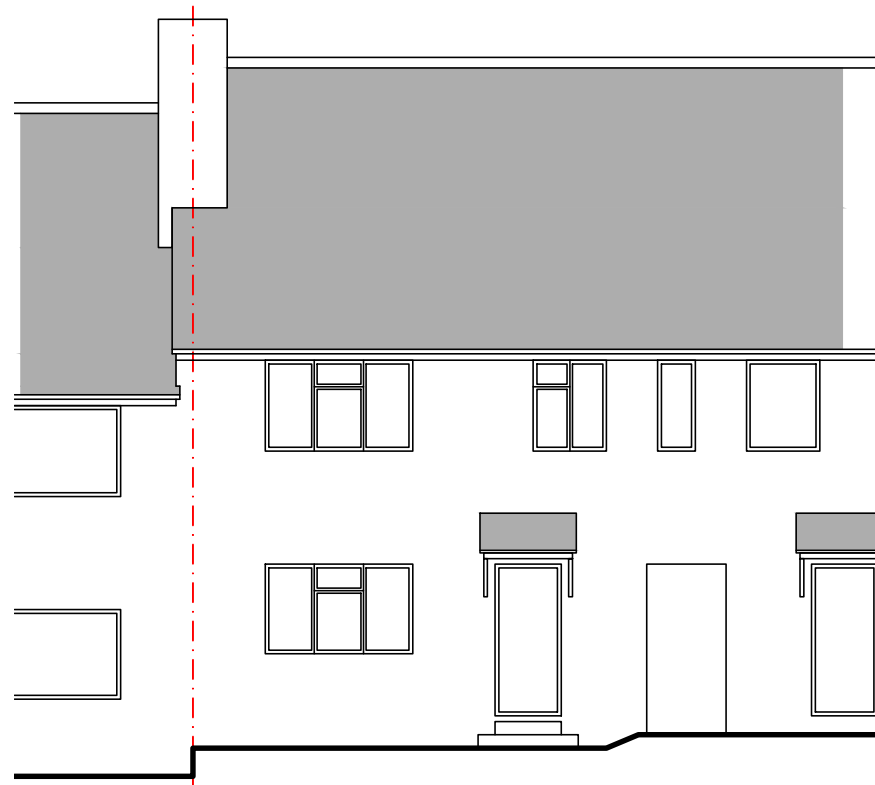

Front Elevation scale 1:100

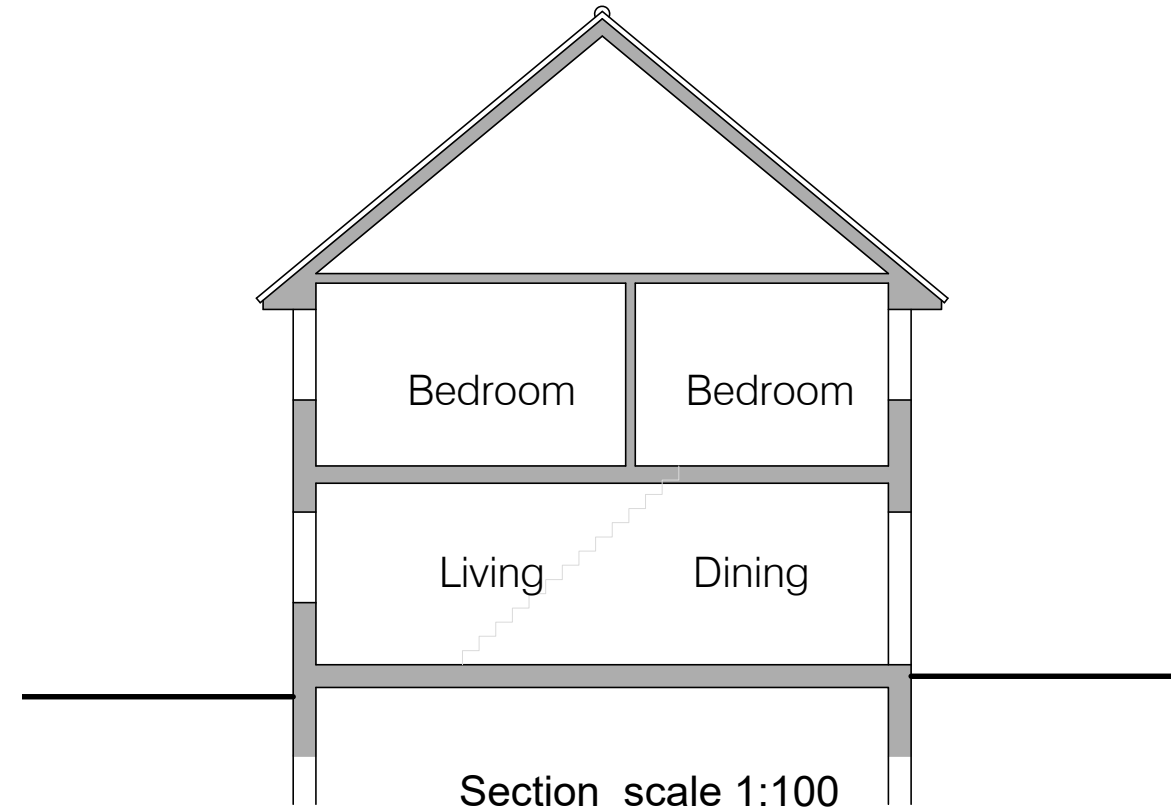

Section scale 1:100



Planning Application	
----------------------	--

SHEET CONTENT Existing Elevations		
SHEET NO P03 @ A3	SCALE 1:100	DATE Feb 2026
REV. SUFFIX	DATE OF REVISION	INITIALS

DRAWING NO 2026/0130 - P03		
DESIGNED A.E.	CHECKED XXX	APPROVED XXX
REVISION DETAILS		

CLIENT XXXXXX
LOCATION 43 Lawrence Road Hayes UB4 8QB