



Loft Floor Plan scale 1:100

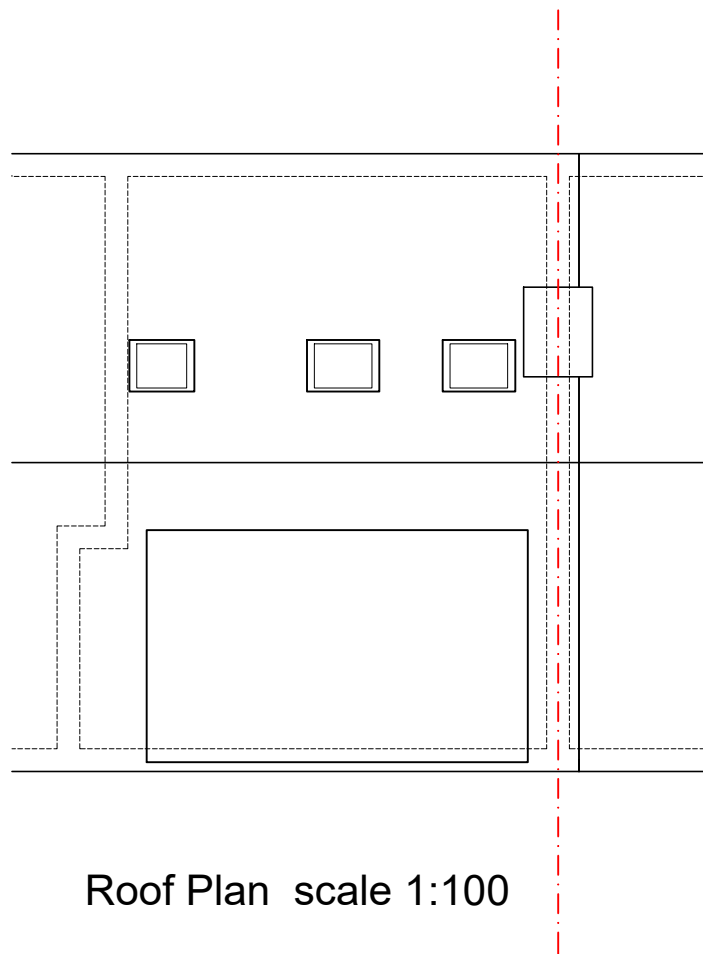

Roof Plan scale 1:100

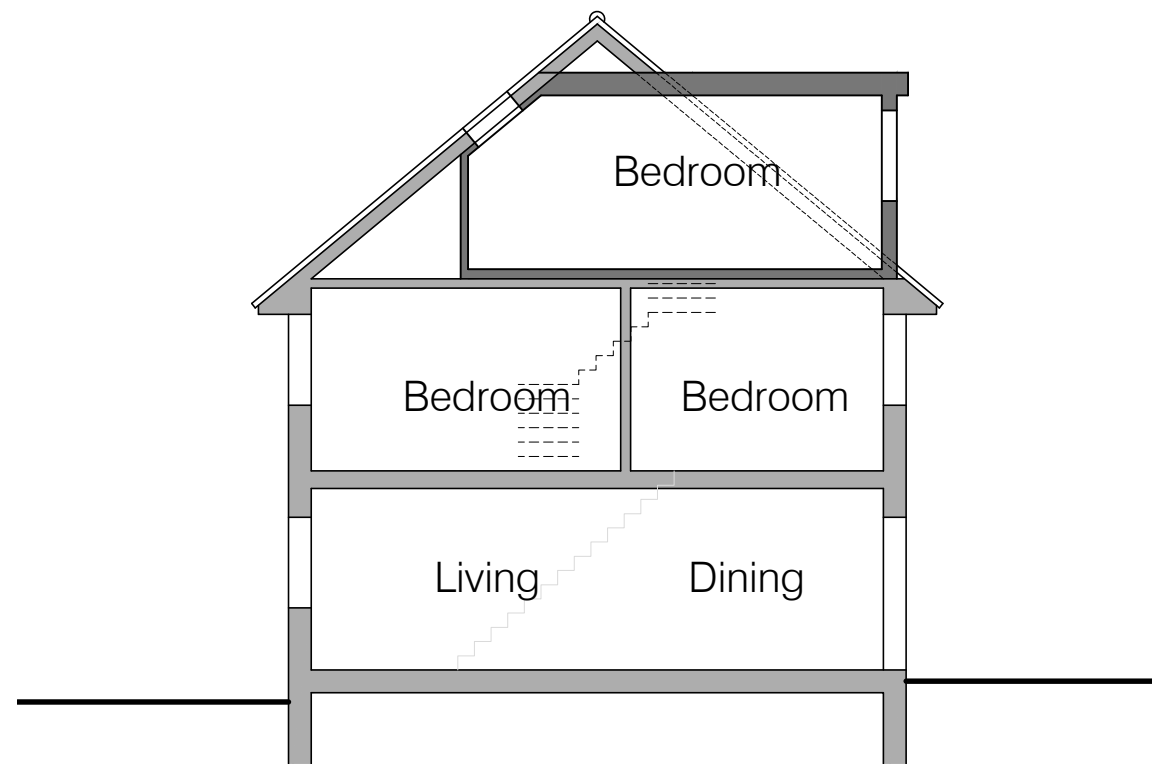

Section scale 1:100



Planning Application	SHEET CONTENT			DRAWING NO			CLIENT
	Proposed Floor Plans & Section			2026/0130 - P05			XXXXXX
	SHEET NO	SCALE	DATE	DESIGNED	CHECKED	APPROVED	LOCATION
	P05 @ A3	1:100	Feb 2026	A.E.	XXX	XXX	43 Lawrence Road Hayes UB4 8QB
REV. SUFFIX	DATE OF REVISION	INITIALS	REVISION DETAILS				