






Rear Elevation scale 1:100

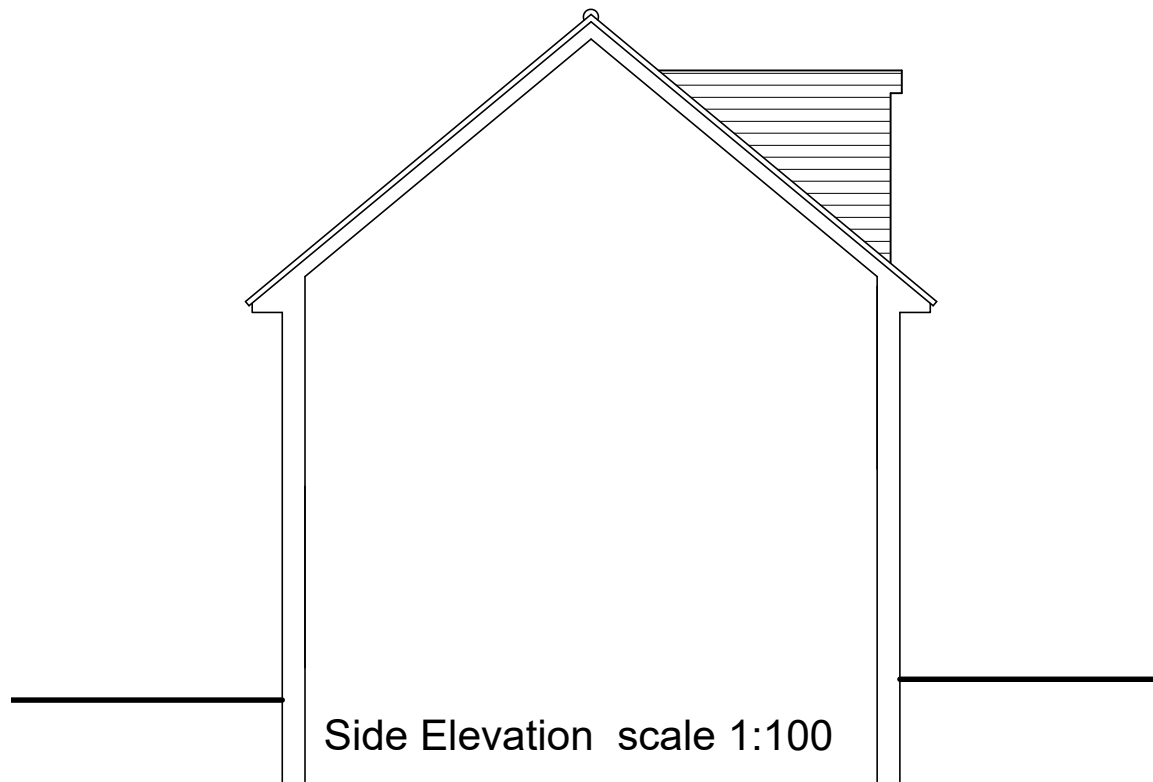

Side Elevation scale 1:100

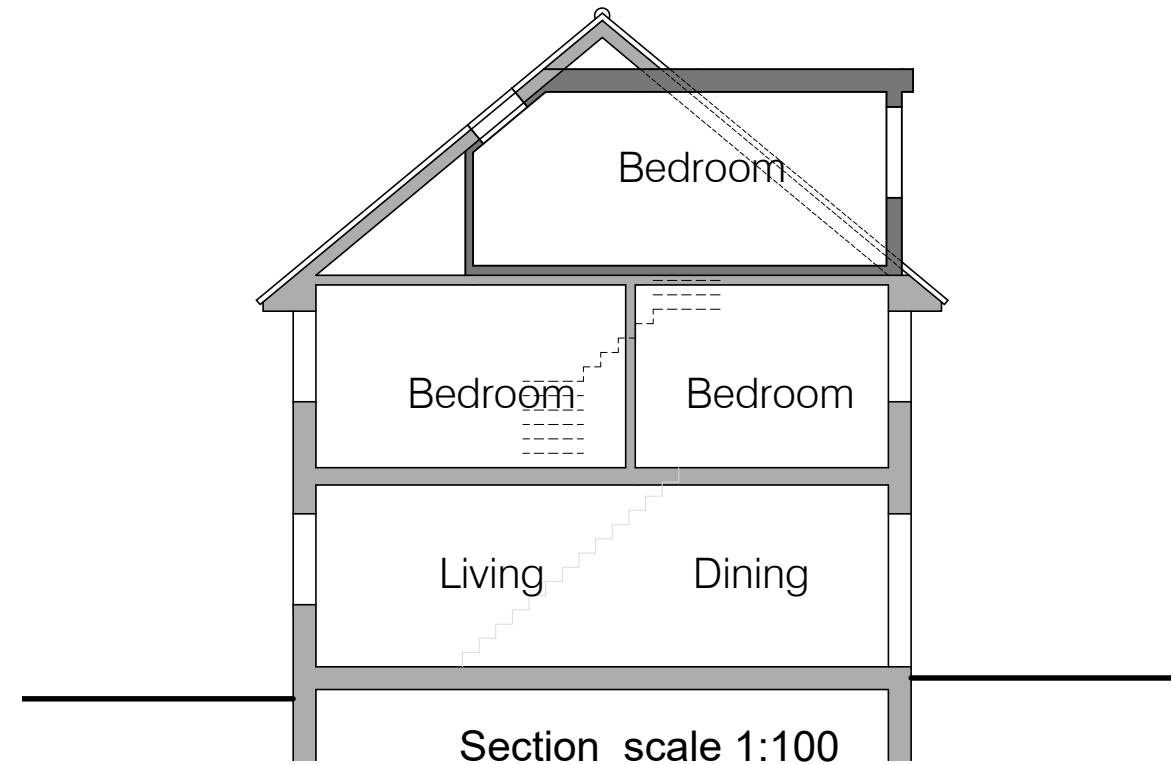

Section scale 1:100

 

	Planning Application			SHEET CONTENT Proposed Elevations			DRAWING NO 2026/0130 - P06			CLIENT XXXXXX		
				SHEET NO P06 @ A3	SCALE 1:100	DATE Feb 2026	DESIGNED A.E.	CHECKED XXX	APPROVED XXX	LOCATION 43 Lawrence Road Hayes UB4 8QB		
				REV. SUFFIX	DATE OF REVISION	INITIALS	REVISION DETAILS					