



SITE PLAN
Scale 1:500

Map area bounded by: 509937,186567 510079,186709. Produced on 26 October 2020 from the OS National Geographic Database. Reproduction in whole or part is prohibited without the prior permission of Ordnance Survey. © Crown copyright 2020. Supplied by UKPlanningMaps.com a licensed OS partner (100054135). Unique plan reference: p2buk/526092/712695

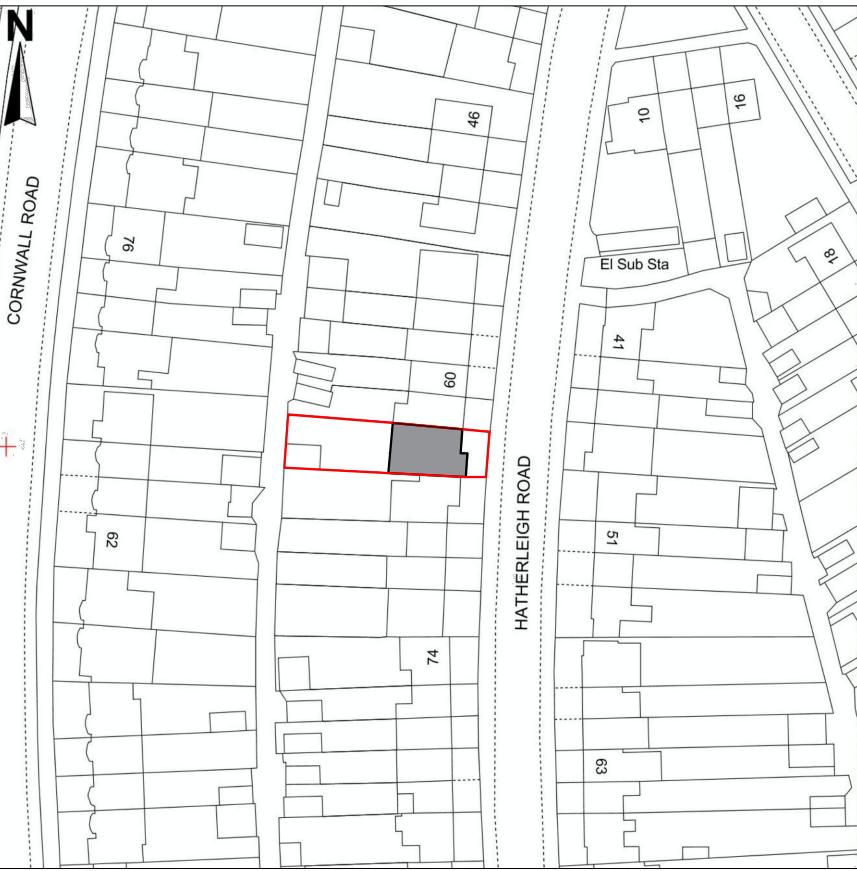

LOCATION PLAN
Scale 1:1250

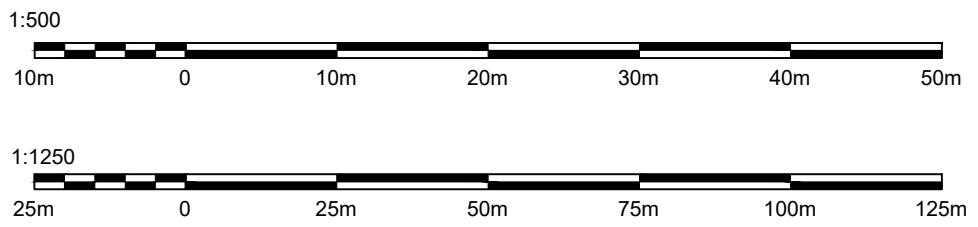

NOTES RELATING TO THIS DRAWING

ALL DIMENSIONS ARE TO BE CHECKED ON SITE PRIOR TO COMMENCEMENT OF ANY WORKS, AND ANY DISCREPANCIES REPORTED IMMEDIATELY TO THE ENGINEER.

THIS DRAWING IS TO BE READ IN CONJUNCTION WITH ALL OTHER DESIGN TEAM DETAILS AND SPECIFICATIONS.

DO NOT USE THIS DRAWING TO BUILD FROM WITHOUT IT BEING NOTED AS ISSUED FOR "CONSTRUCTION" IN THE TITLE PANEL BELOW.



71-75 Shelton Street, Covent Garden, London, WC2H 9JQ
Tel: +44 (020) 34884766
Email: info@designsp.co.uk
www.designsp.co.uk

P1	ISSUE FOR PLANNING	SS	SS	OCT 20
Rev.	Description	By	Chkd.	Date

Drawing:	SINGLE STOREY REAR EXTENSION		
Client:	MANJIT DHANDA		
Project:	64 HATHERLEIGH ROAD, RUISLIP, HA4 6AU		
Title:	SITE AND LOCATION PLAN		
Drawn:	SS	Chkd:	SS
Scale:	Noted @ A3	Date	OCT 20
Drawing Status:	PLANNING ISSUE	Rev.	P1
Job No.	PSD/2020/126	Drawing No.	A02