


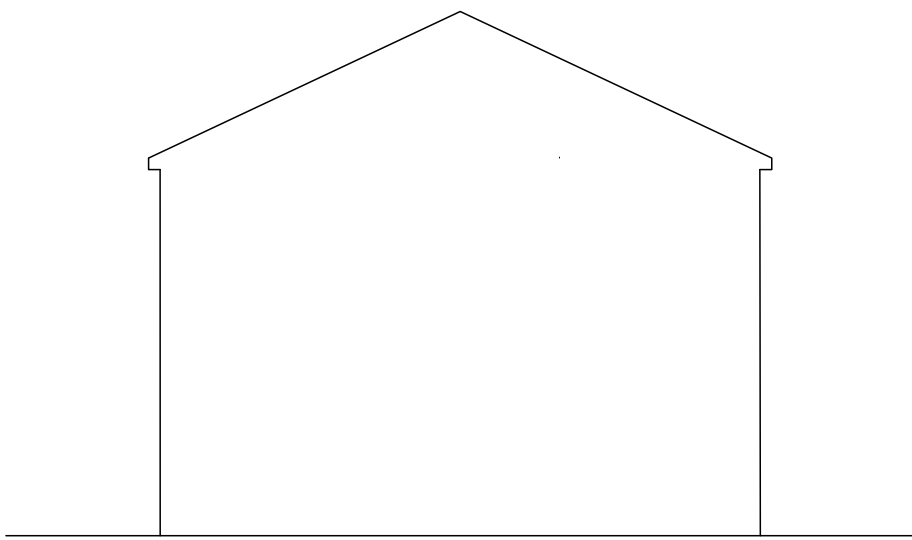


FRONT ELEVATION 1:100



REAR ELEVATION 1:100




SIDE ELEVATION 1:100

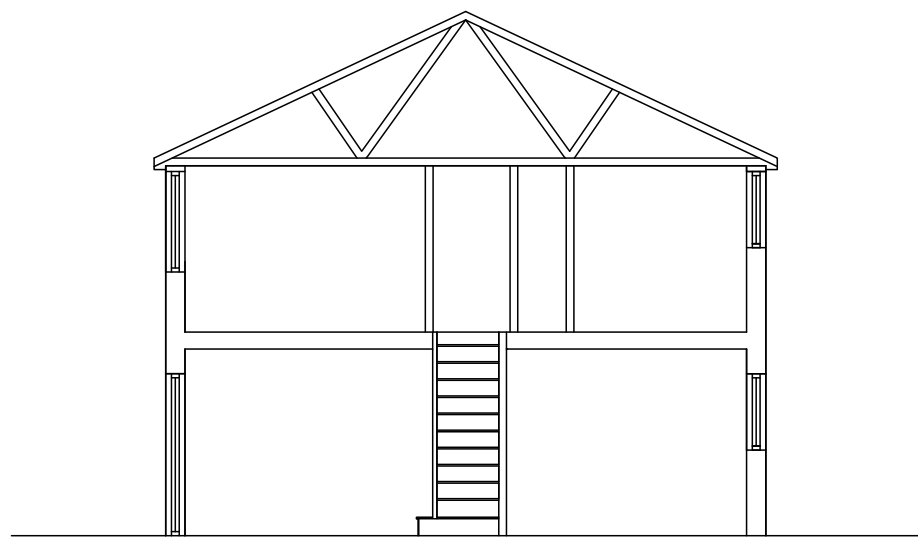


SECTION AA 1:100




GROUND FLOOR PLAN 1:50

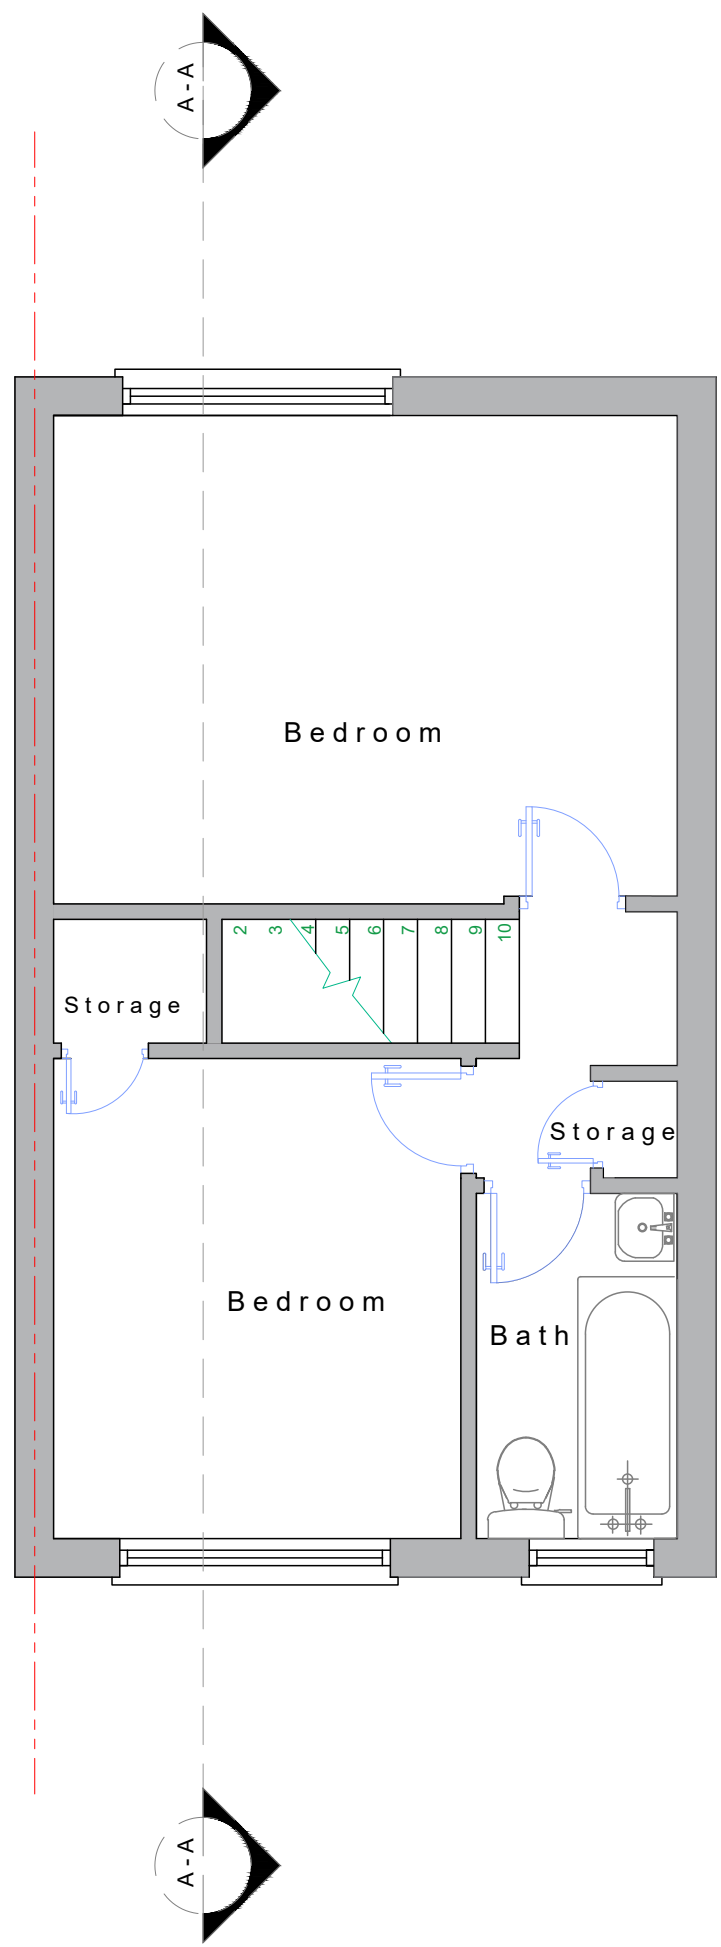

FIRST FLOOR PLAN 1:50

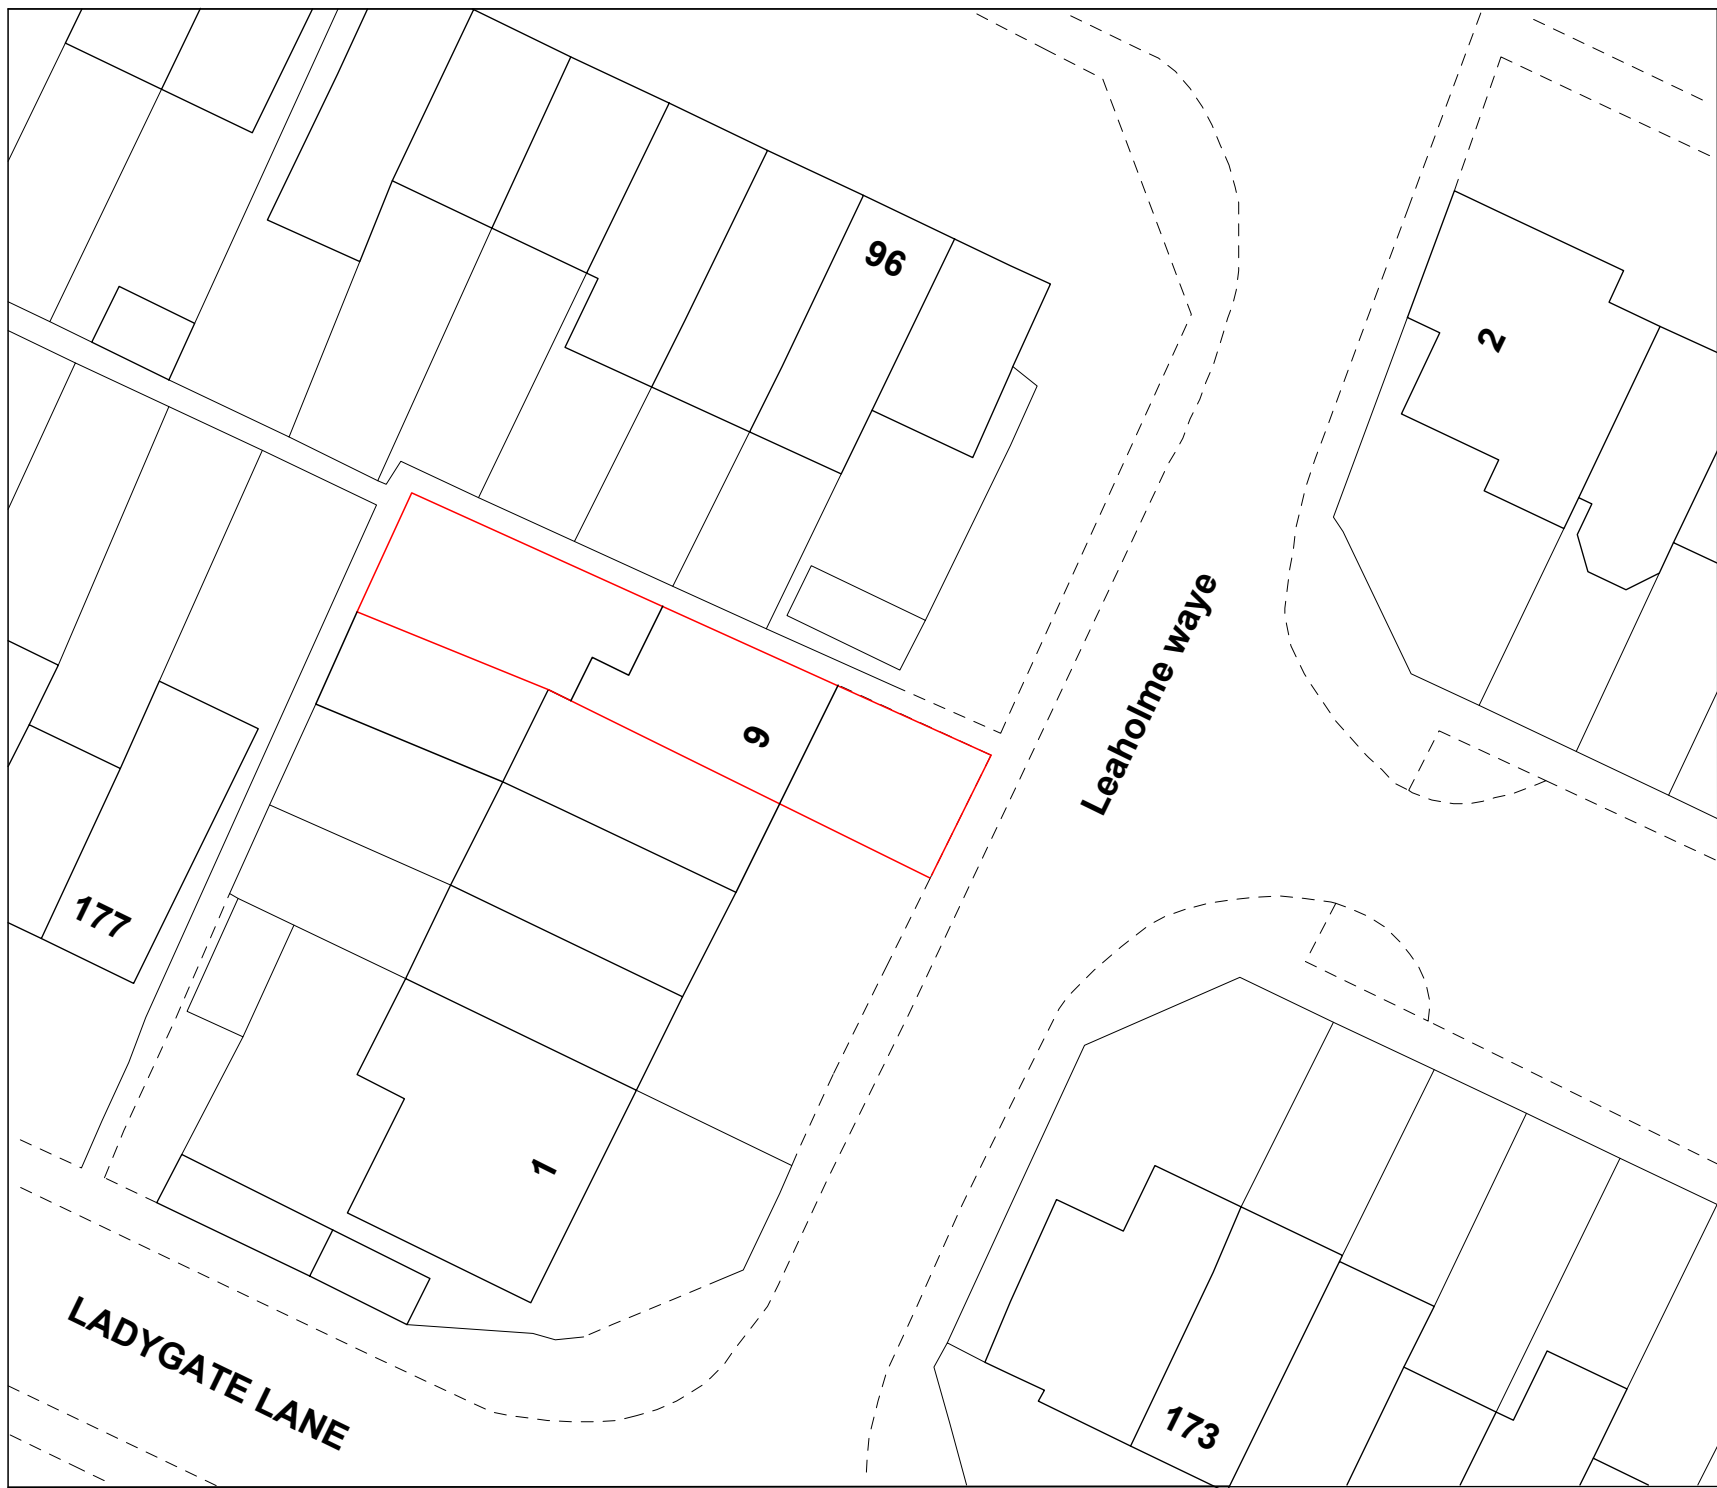

BLOCK PLAN 1:500

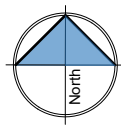

Project

2 STOREY SIDE REAR EXTENSION

Client

9 LEAHOLME WAY
RUISLIP
LONDON
HA4 7RA

Drawing Title

EXISTING PLANS
SECTION & ELEVATIONS

Scale 1:100 & 1:50 @ A1 SDS	Drawn -- OCTOBER 2021	Checked -- --	Authorised -- --
-----------------------------------	-----------------------------	---------------------	------------------------

Drawing Number OCT21_9LY_01	Rev -
--------------------------------	----------