



FRONT ELEVATION




REAR ELEVATION

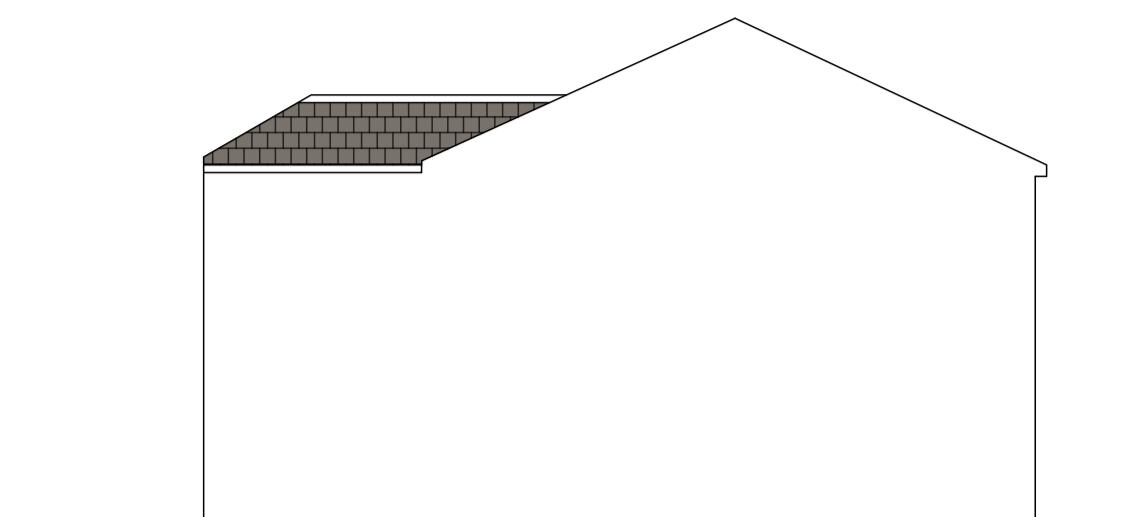


SIDE ELEVATION

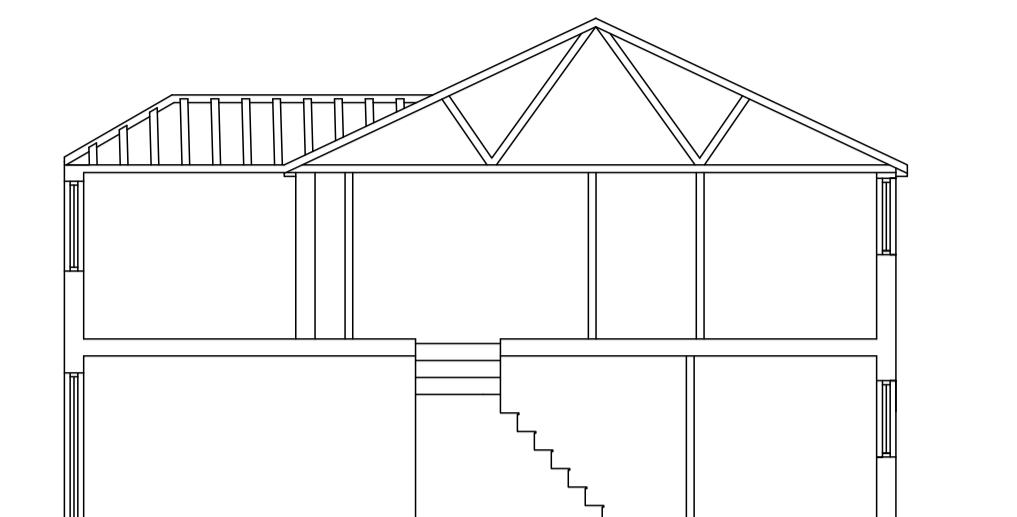


SECTION AA

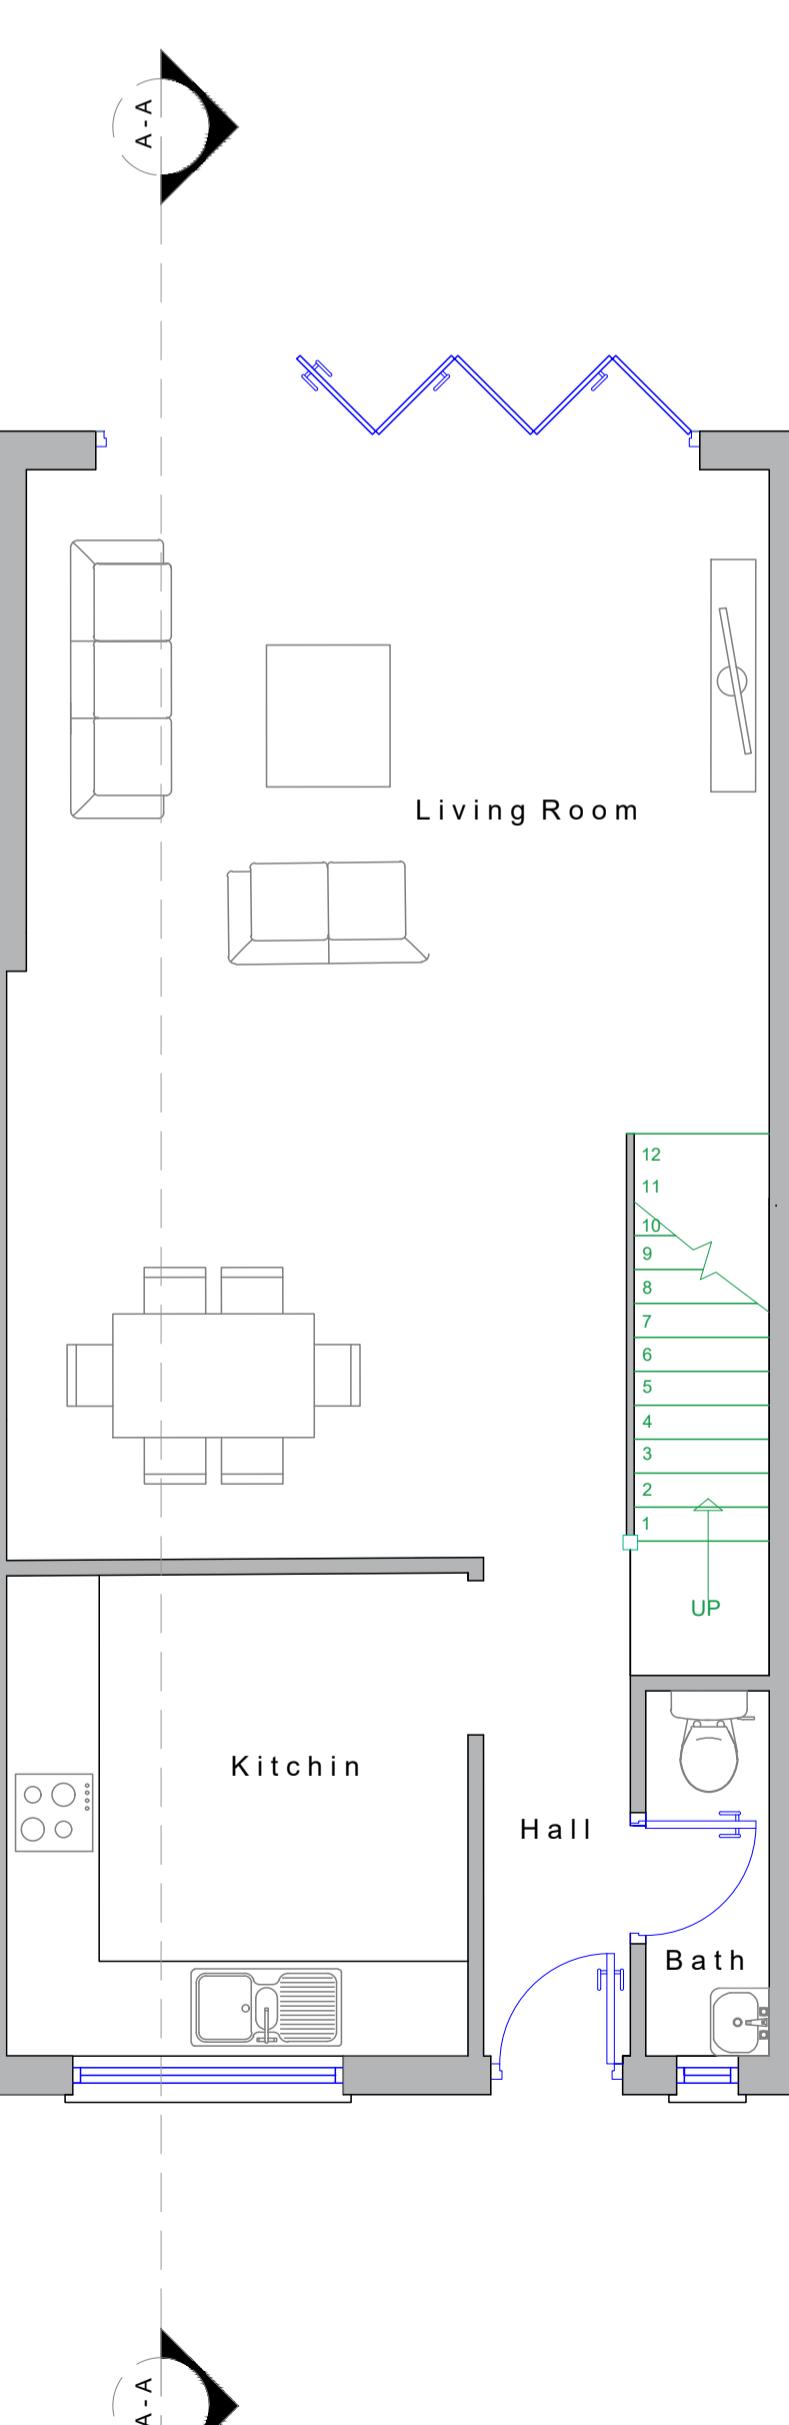

GROUND FLOOR PLAN 1:50

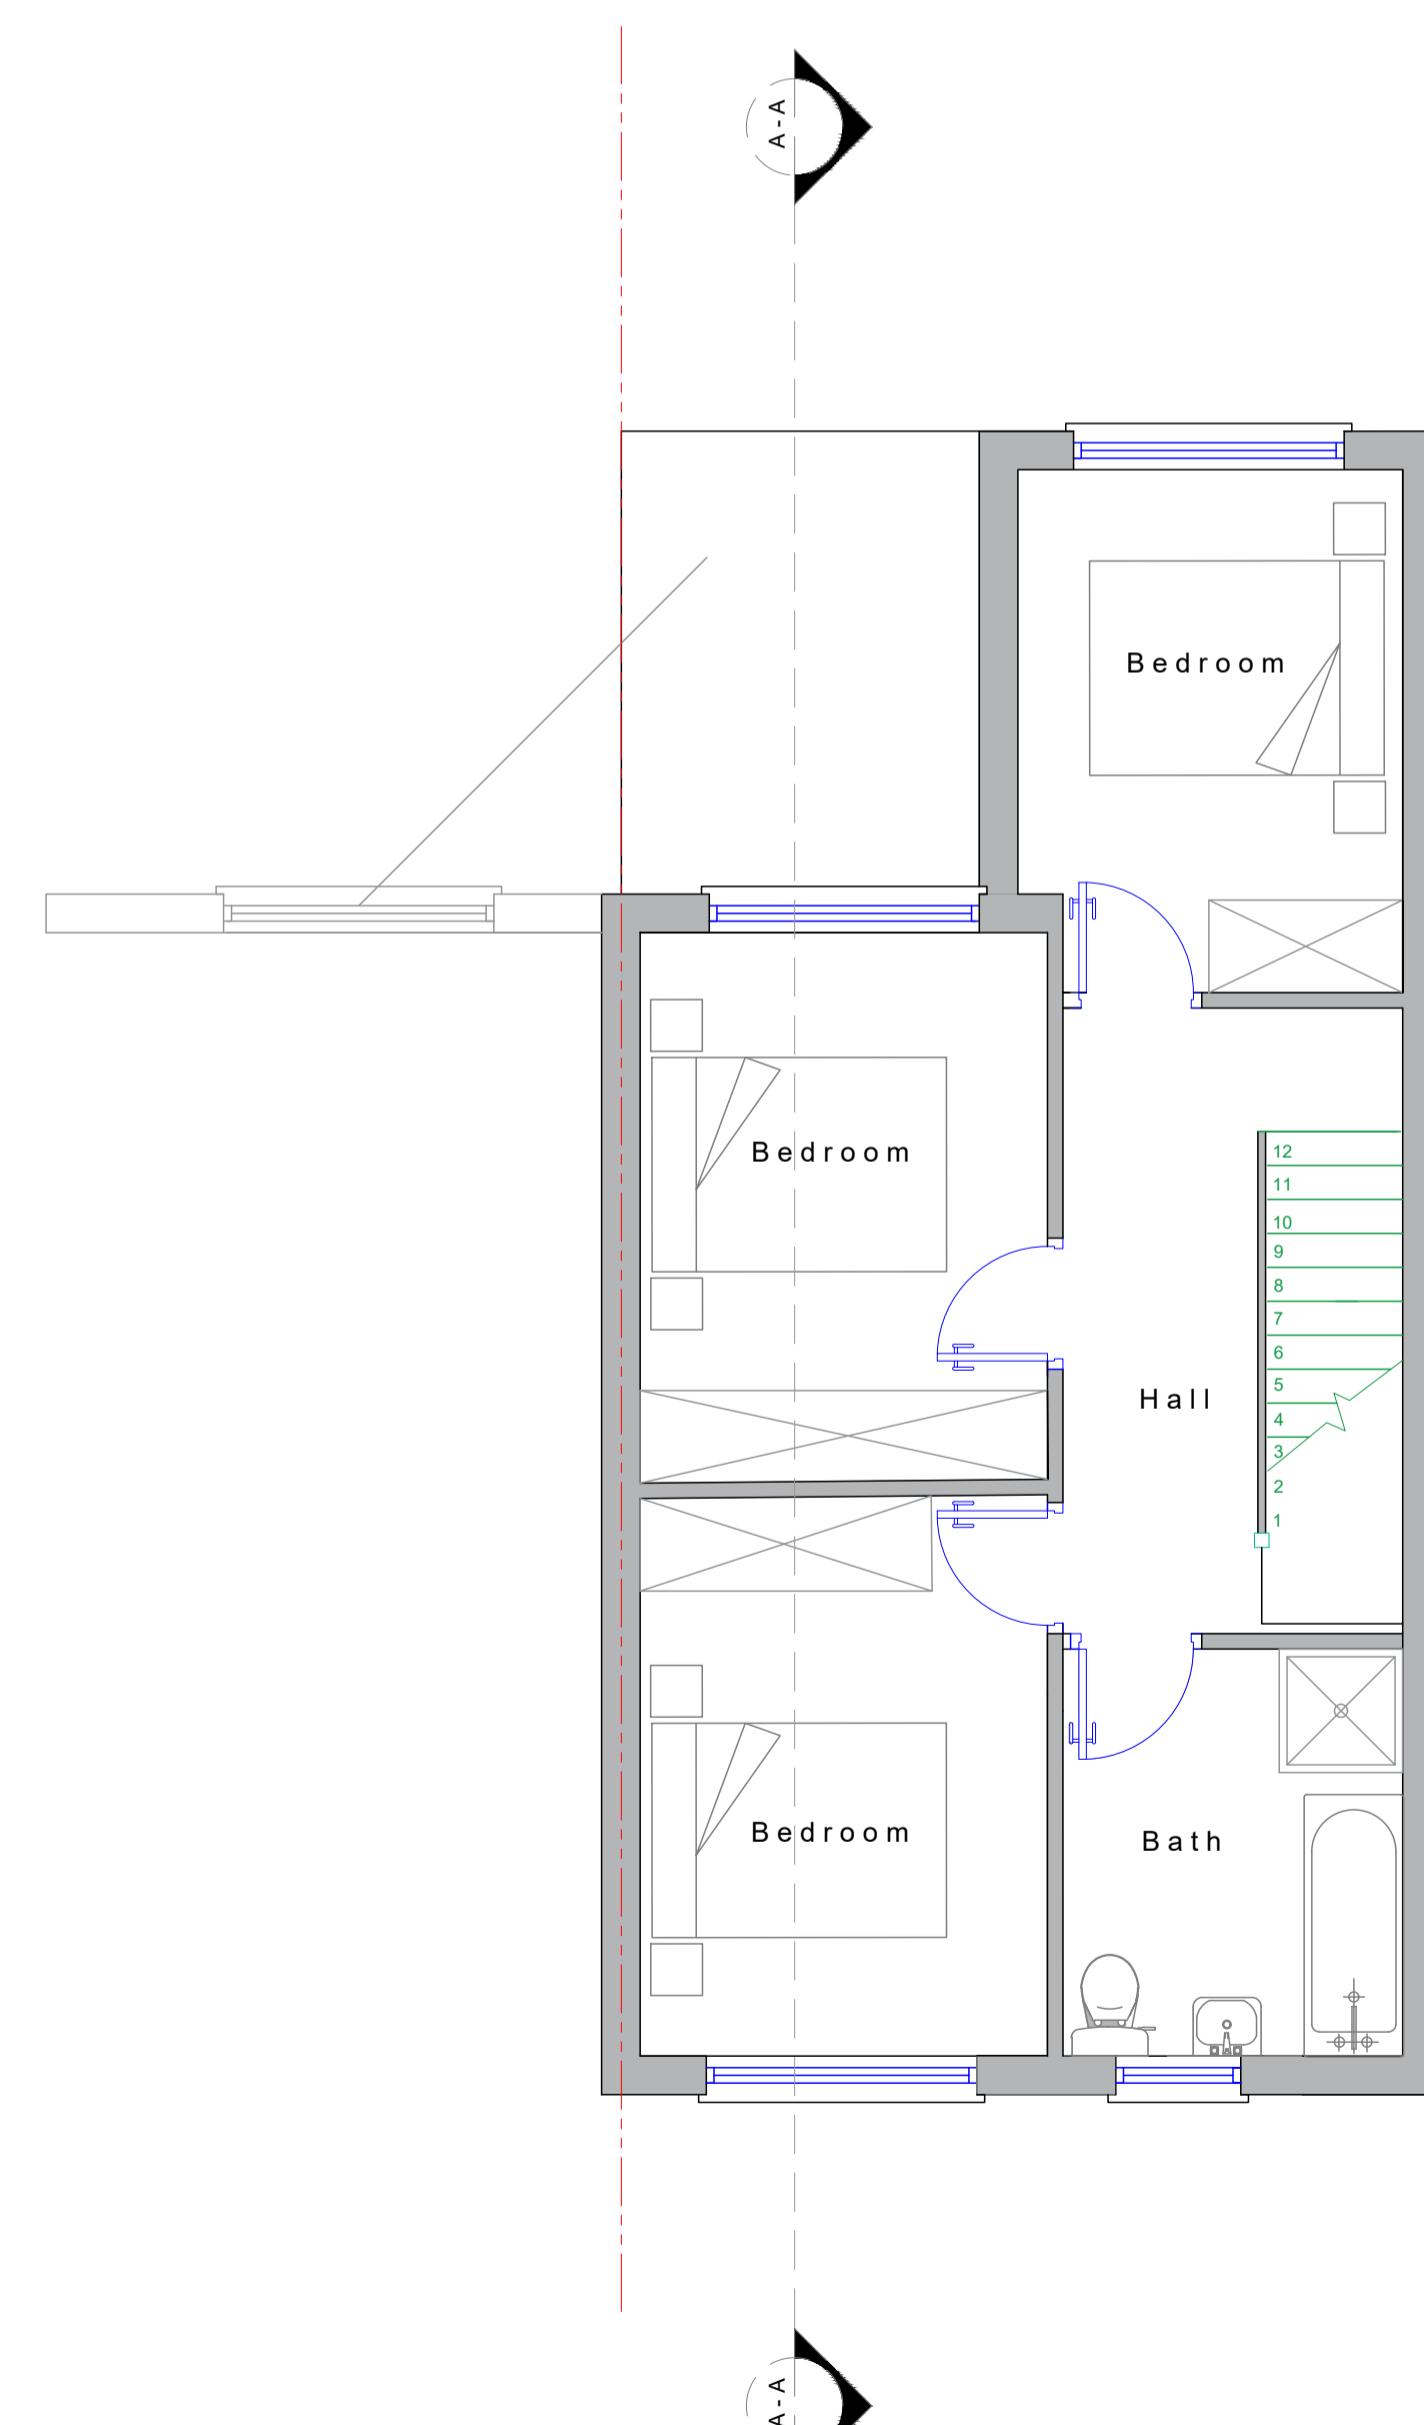

FIRST FLOOR PLAN 1:50

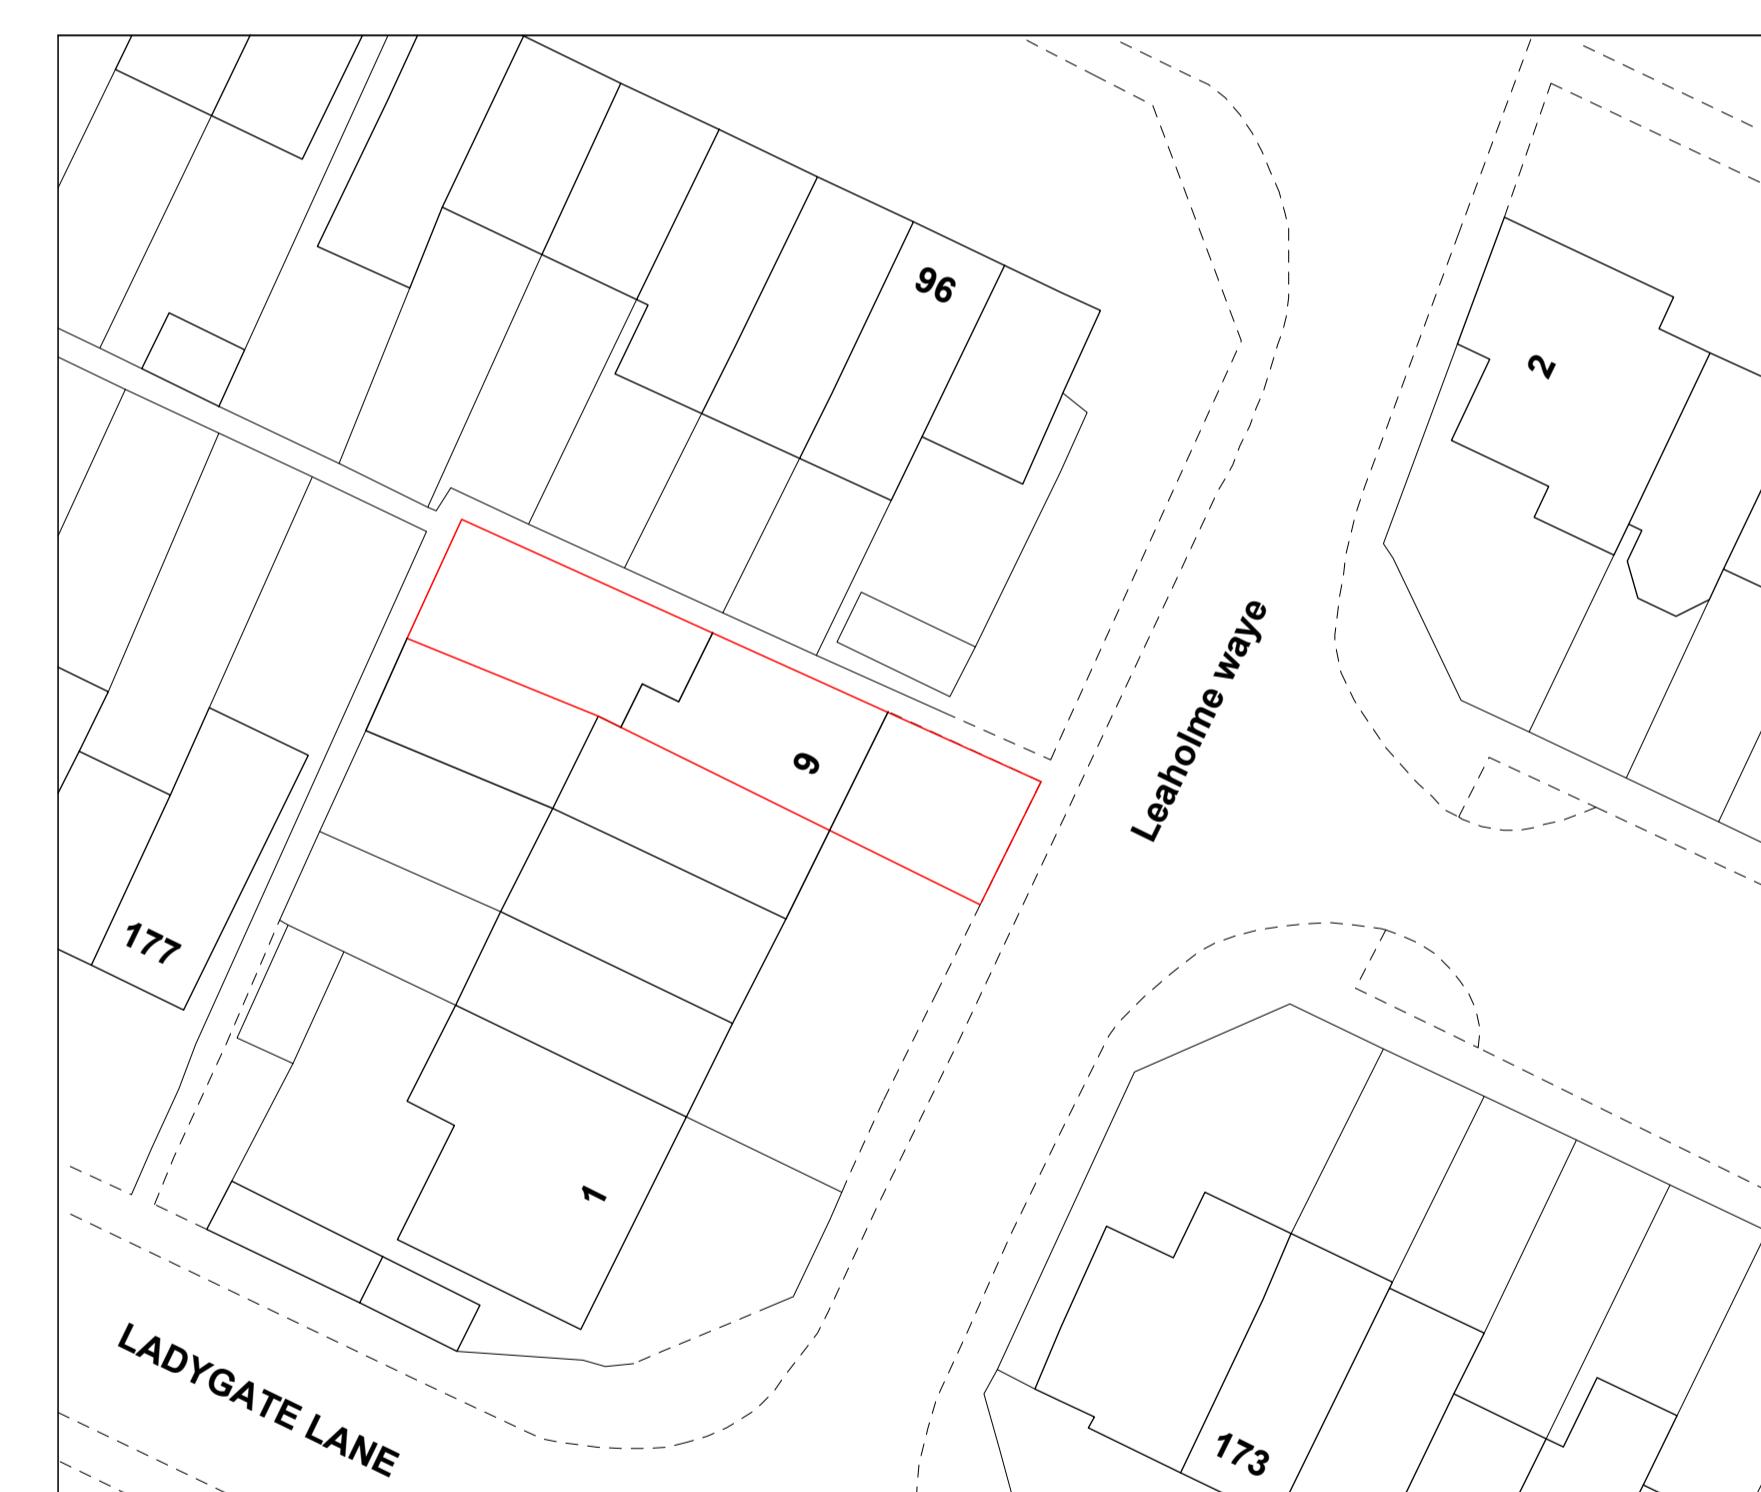

BLOCK PLAN 1:500

Project  
2 STOREY SIDE REAR EXTENSIONClient  
9 LEAHOLME WAY  
RUISLIP  
LONDON  
HA4 7RADrawing Title  
PROPOSED PLANS  
SECTION & ELEVATIONSScale  
1:100 & 1:50  
Drawn  
@ A1 SDS  
OCTOBER 2021Drawing Number  
OCT21\_9LY\_01  
Rev  
-