





FRONT ELEVATION




REAR ELEVATION

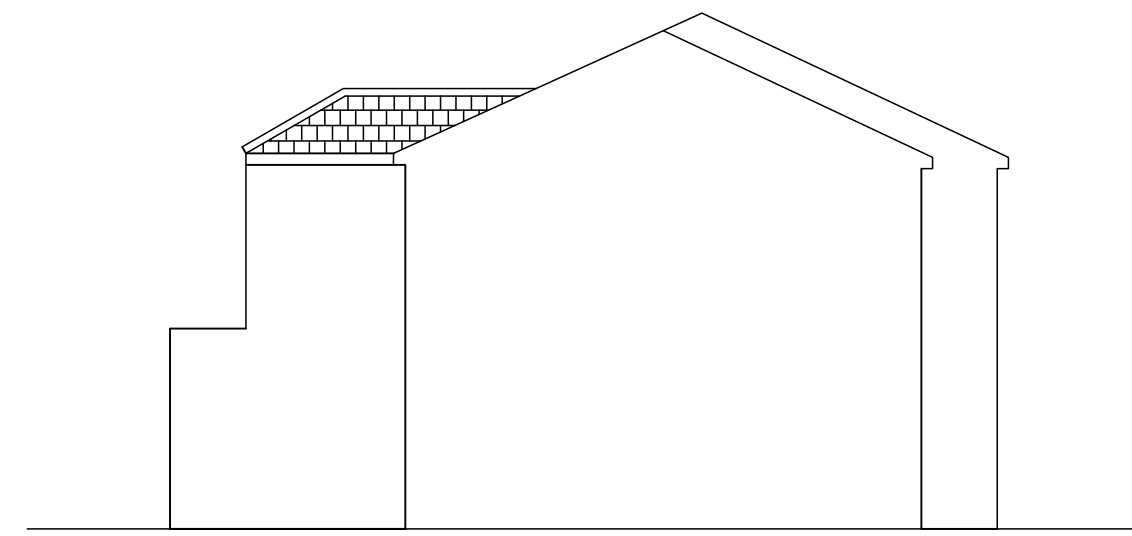


SIDE ELEVATION

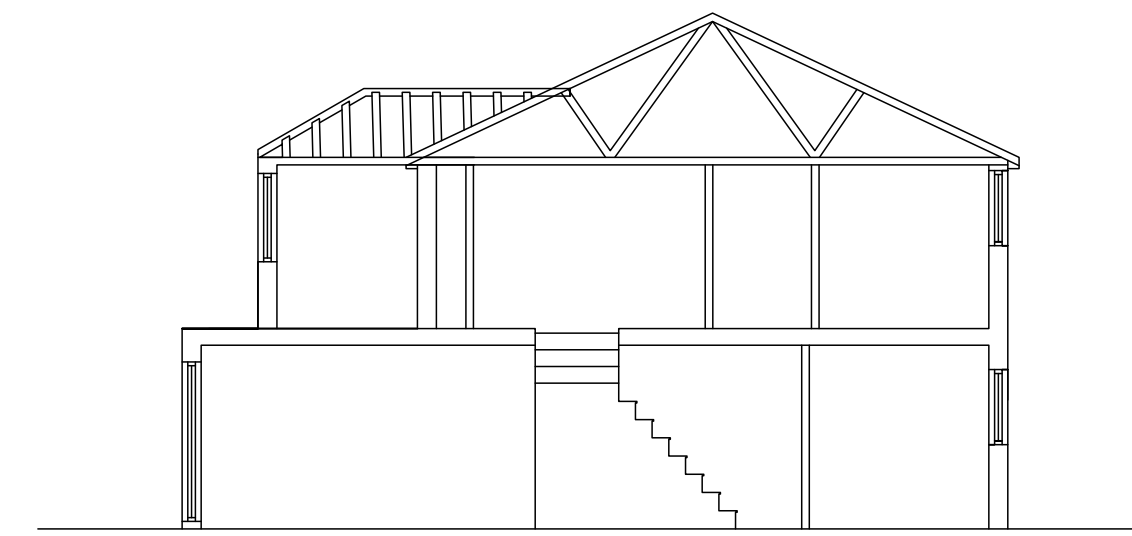


SECTION AA

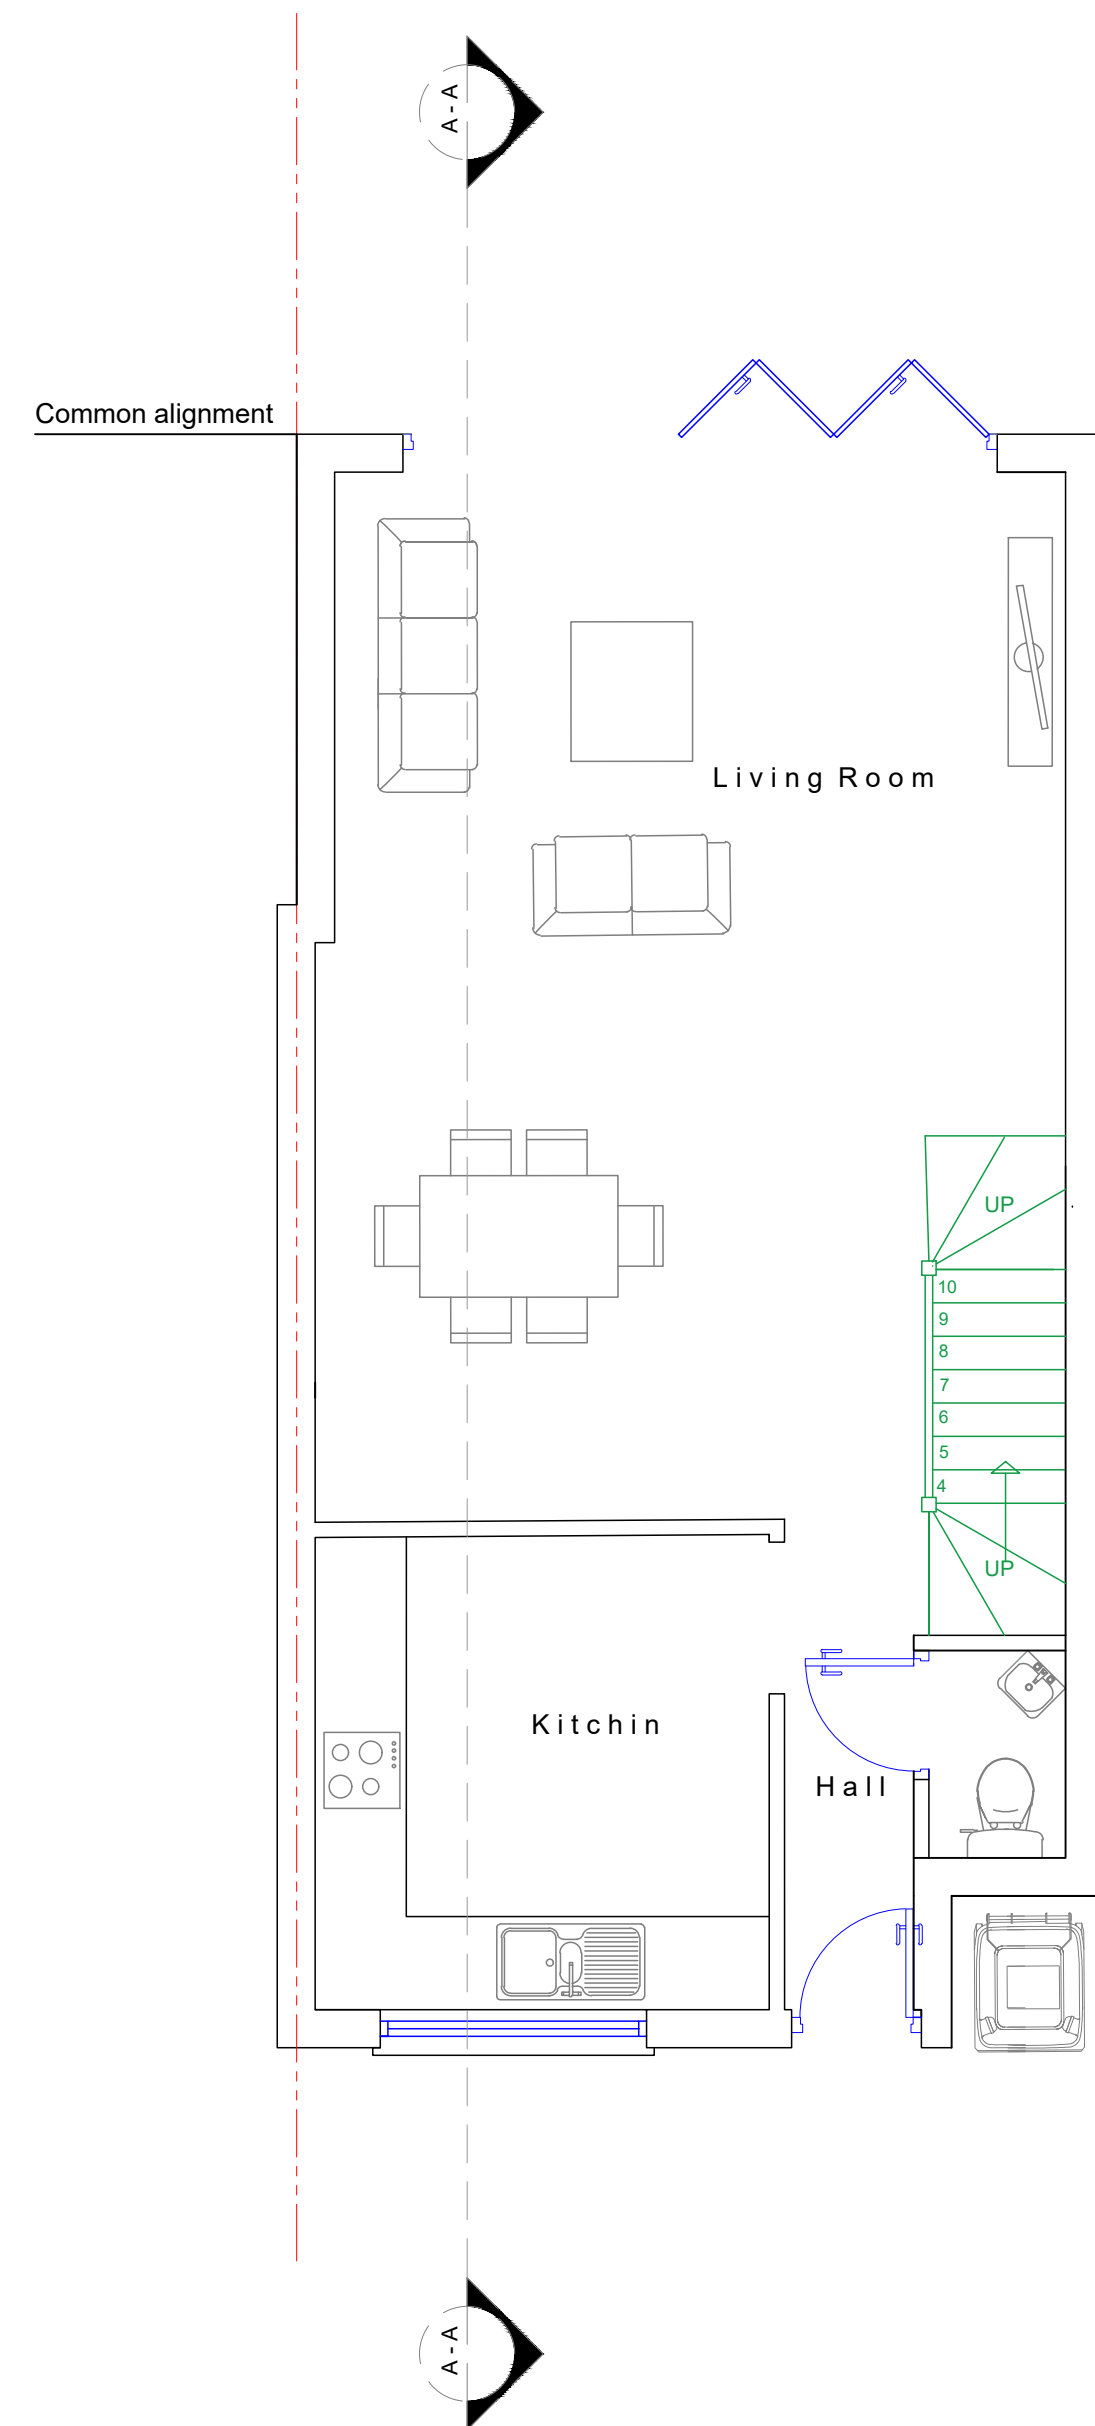


GROUND FLOOR PLAN 1:50

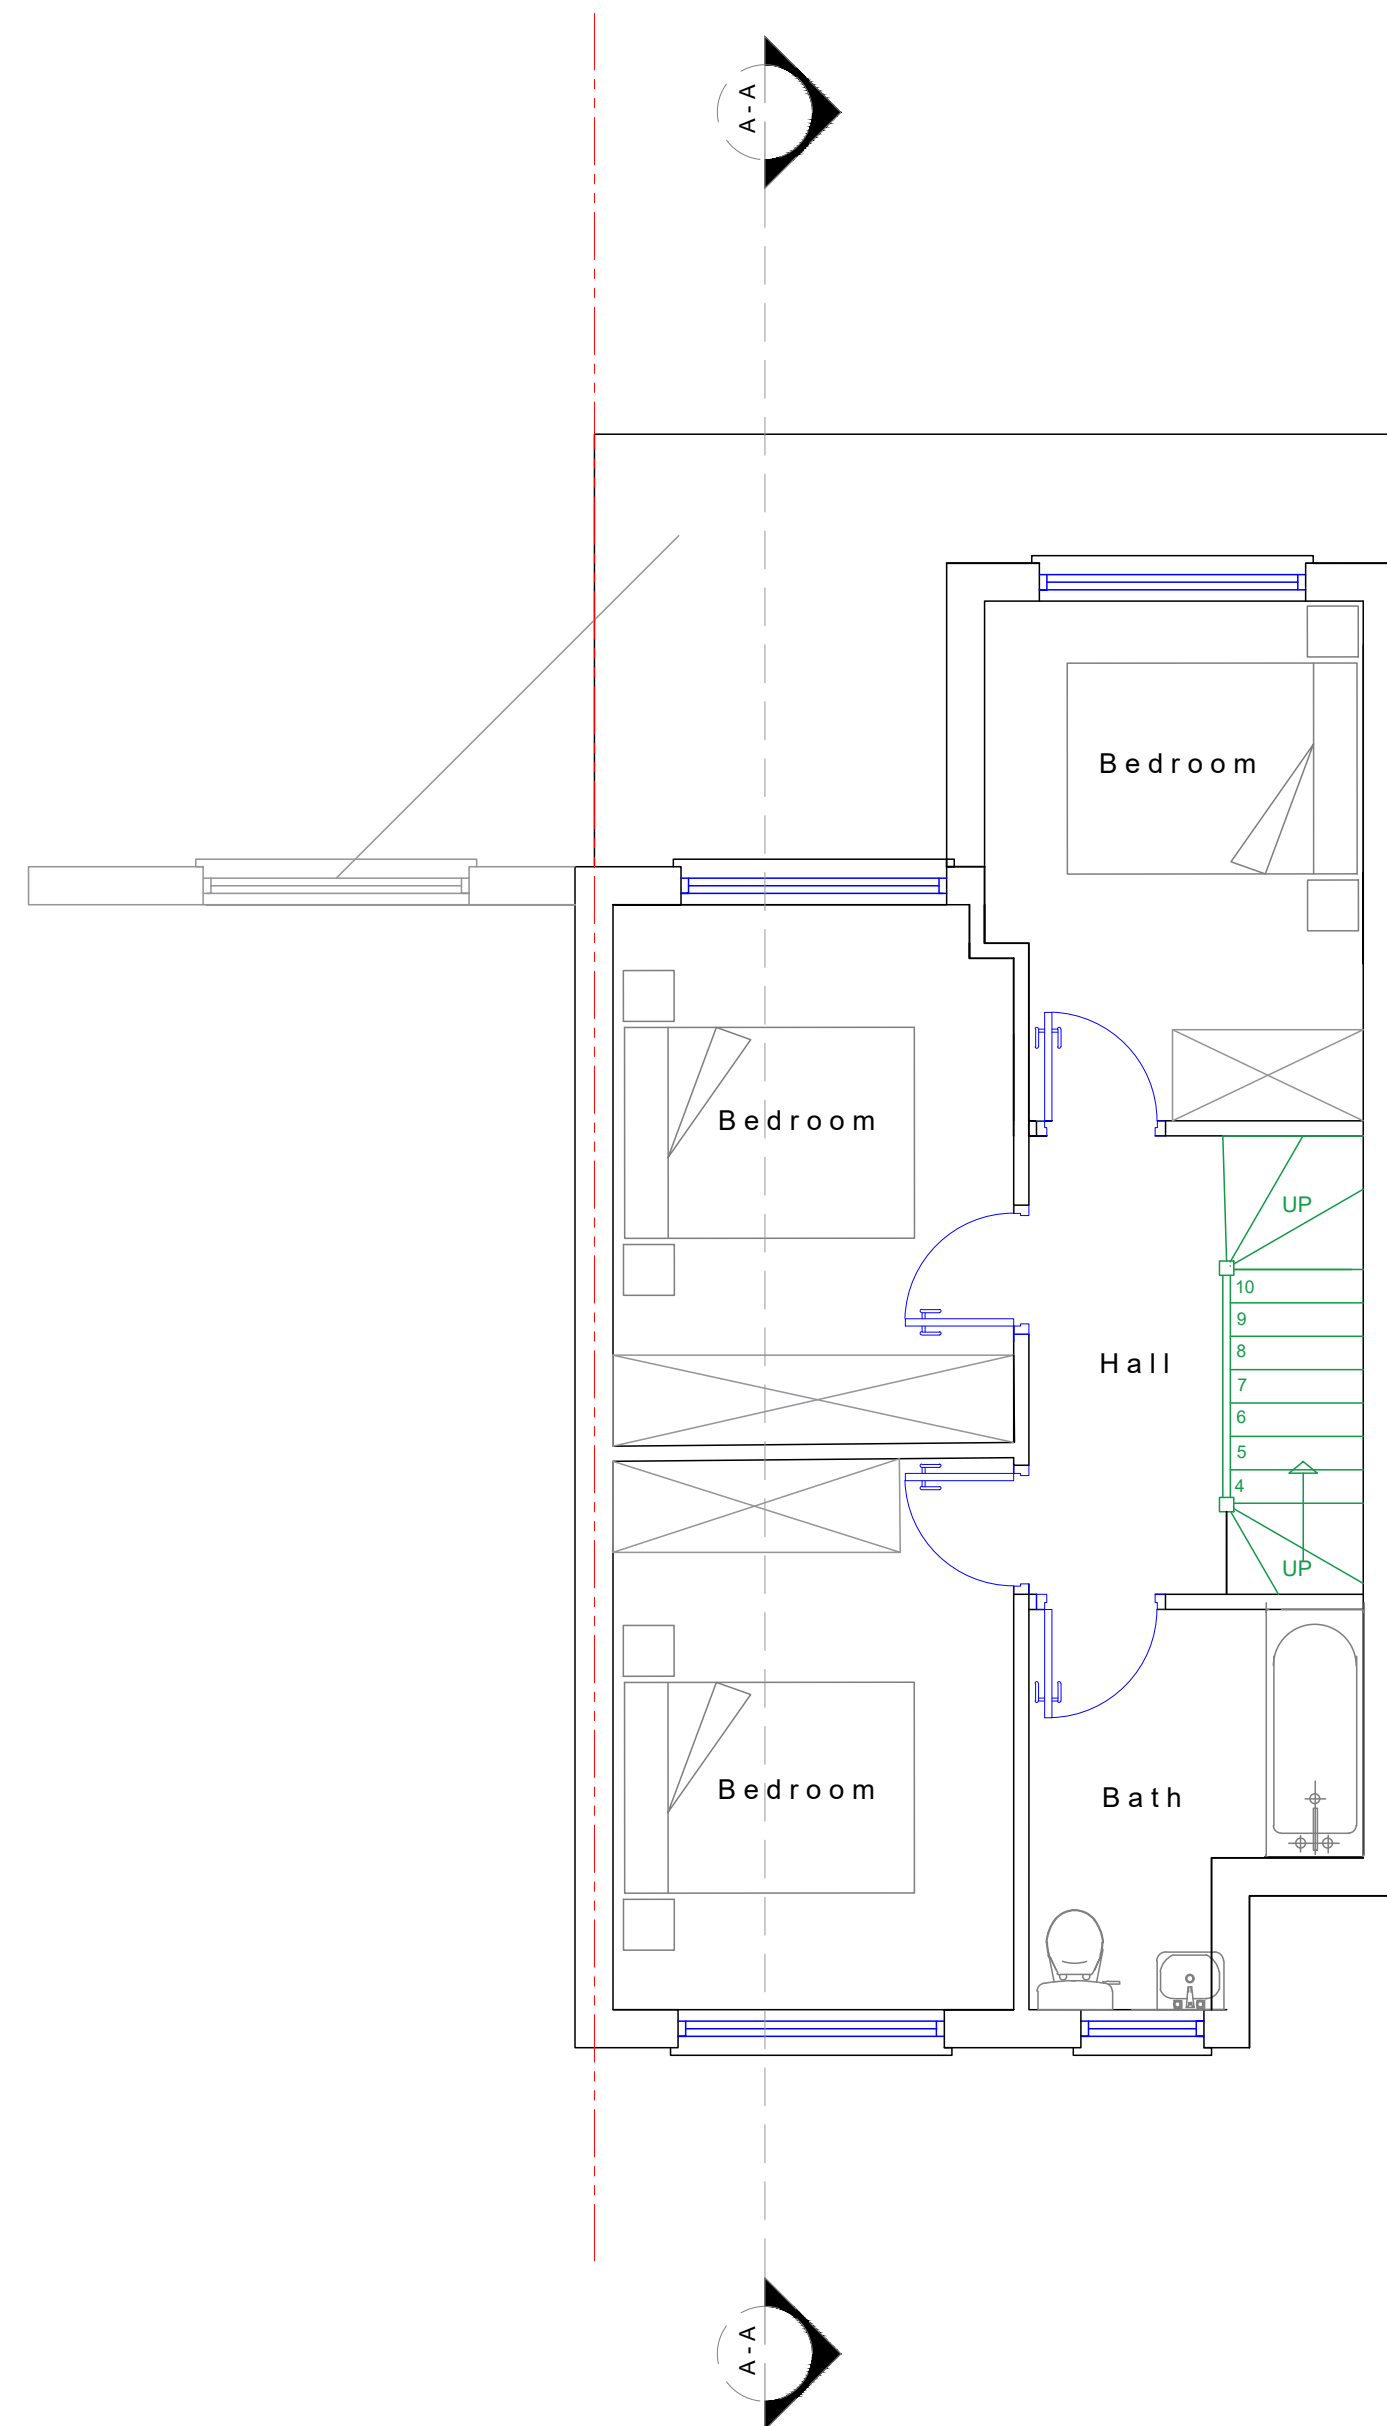

FIRST FLOOR PLAN 1:50

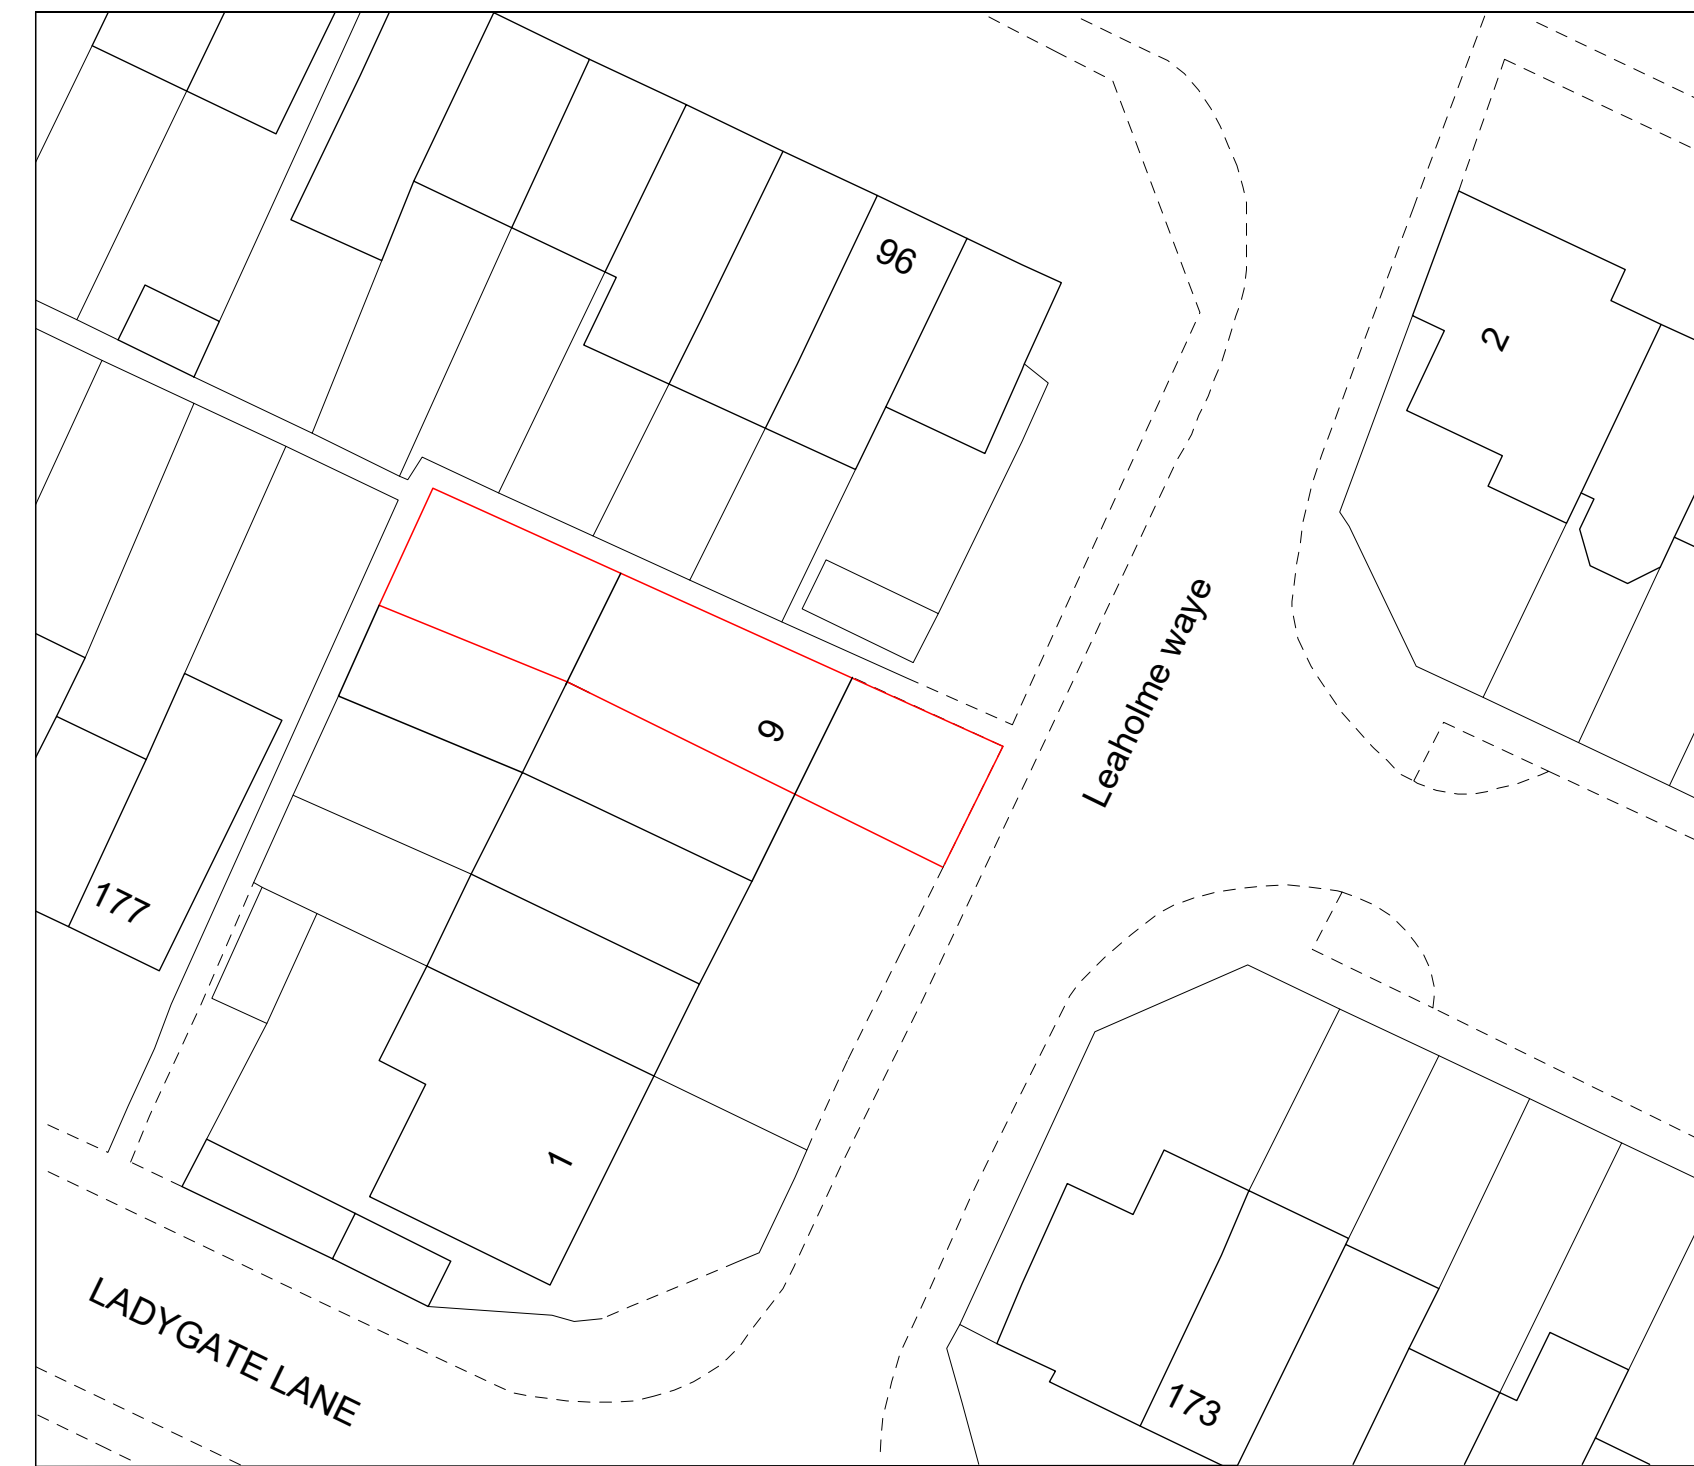

BLOCK PLAN 1:500

 

PAD ARCHITECTURAL CONSULTANTS Ltd

71 St Marks Road, Enfield, London EN1 1BJ
02083420645 pad.aconsultants@gmail.com www.padconsultants.co.uk

TOWN PLANNING CONSULTANTS • BUILDING ENGINEERS • INTERIOR DESIGNERS • PARTY WALL SURVEYORS



Project

2 STOREY SIDE REAR EXTENSION

Client
9 LEAHOLME WAY
RUISLIP
LONDON
HA4 7RA

Drawing Title

PROPOSED PLANS
SECTION & ELEVATIONS

Scale 1:100 / 1:50 @ A1 SDS	Drawn	Checked	Authorised
	SEPT 2022	--	--

Drawing Number	Rev
SEPT22_9LHW_02	-