




PAD ARCHITECTURAL CONSULTANTS Ltd

71 St Marks Road, Enfield, London EN1 1BJ
02083420645 padaconsultants@gmail.com www.padaconsultants.co.uk

TOWN PLANNING CONSULTANTS • BUILDING ENGINEERS • INTERIOR DESIGNERS • PARTY WALL SURVEYORS


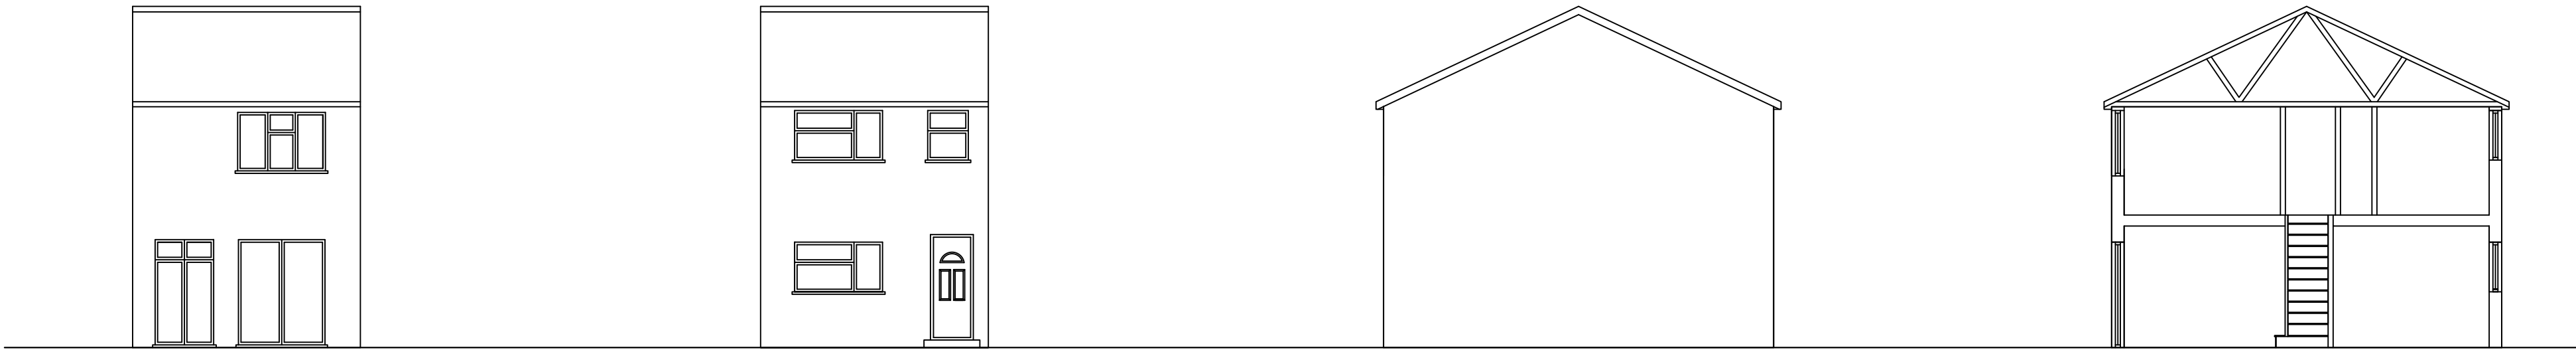


REAR ELEVATION 1:100


FRONT ELEVATION 1:100

SIDE ELEVATION 1:100


CROSS SECTION 1:100

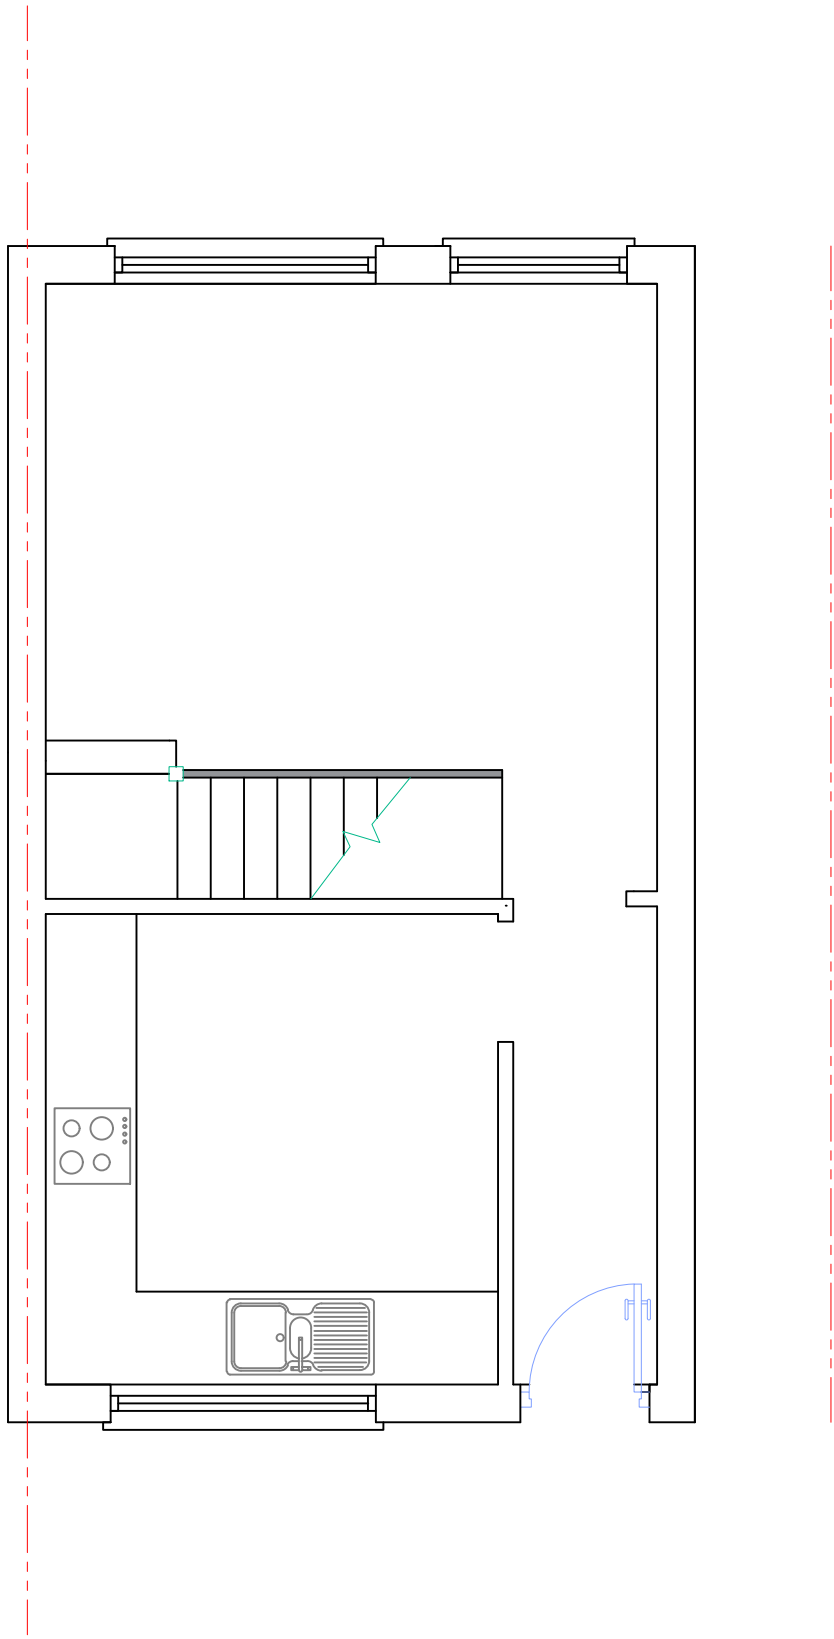 

GROUND FLOOR PLAN 1:50

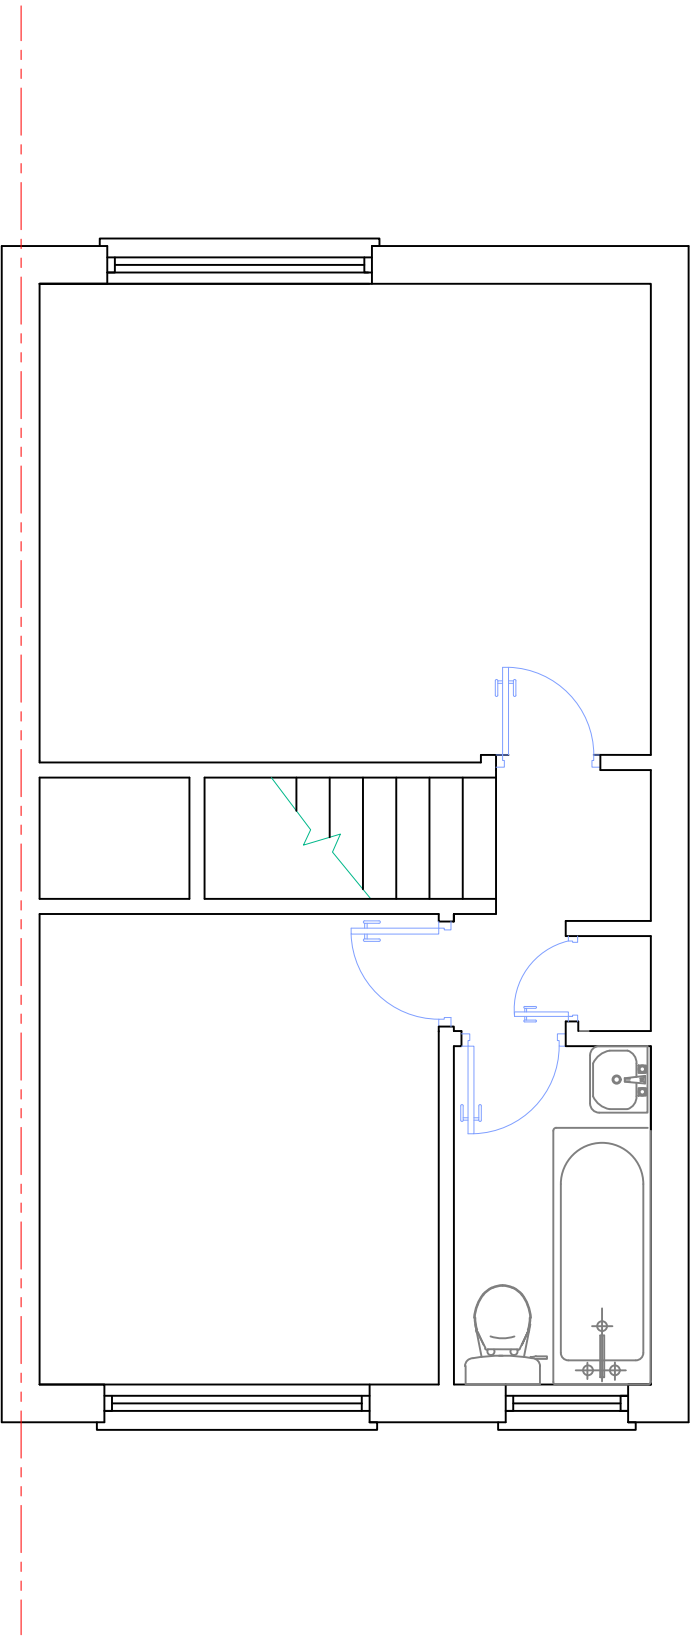

FIRST FLOOR PLAN 1:50

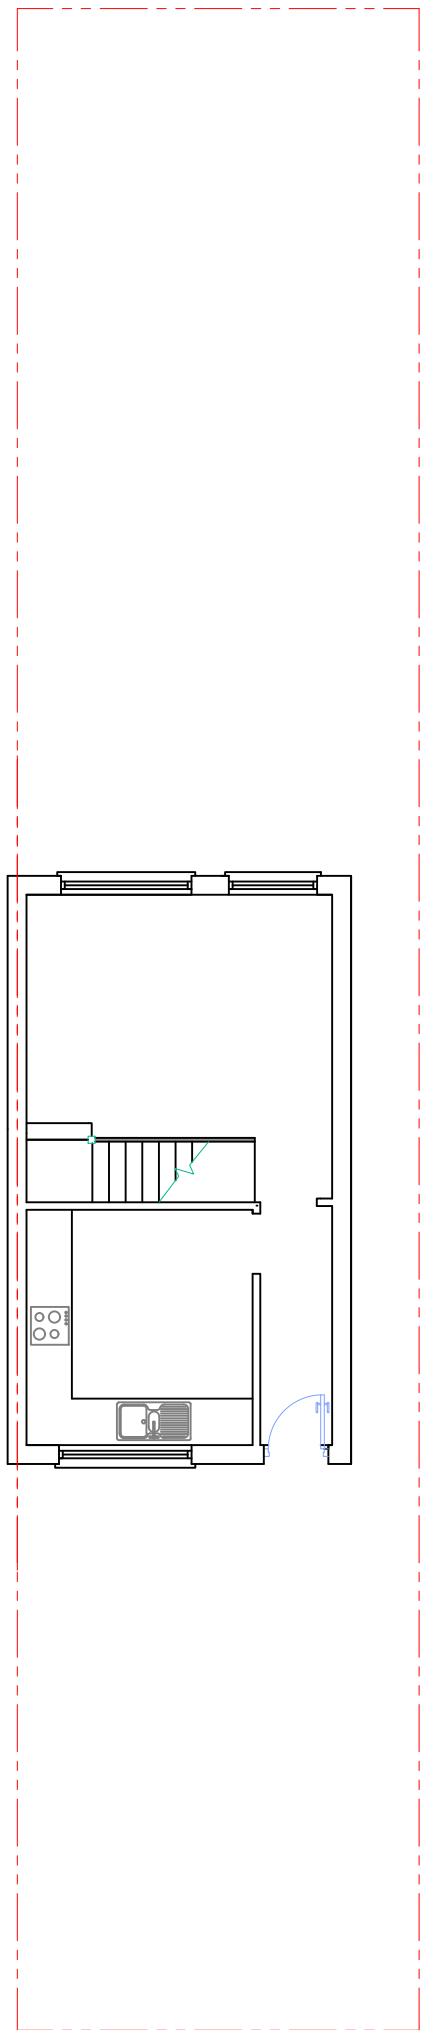

BLOCK PLAN SCALE 1:100



Project
SINGLE STOREY SIDE AND REAR EXTENSIONS

Client
9 LEAHOLME WAY
RUISLIP
HA4 7RA

Drawing Title
EXISTING PLANS
SECTION & ELEVATIONS

Scale 1:100 & 1:50 @ A1 SDS	Drawn MAY 2023	Checked --	Authorised --
-----------------------------------	-------------------	---------------	------------------

Drawing Number	Rev
MAY2023_9LHW_01	-