


PAD ARCHITECTURAL CONSULTANTS Ltd

71 St Marks Road, Enfield, London EN1 1BJ
02083420665 pad.architects@gmail.com www.padarchitects.co.uk

TOWN PLANNING CONSULTANTS BUILDING ENGINEERS INTERIOR DESIGNERS PARTY WALL SURVEYORS

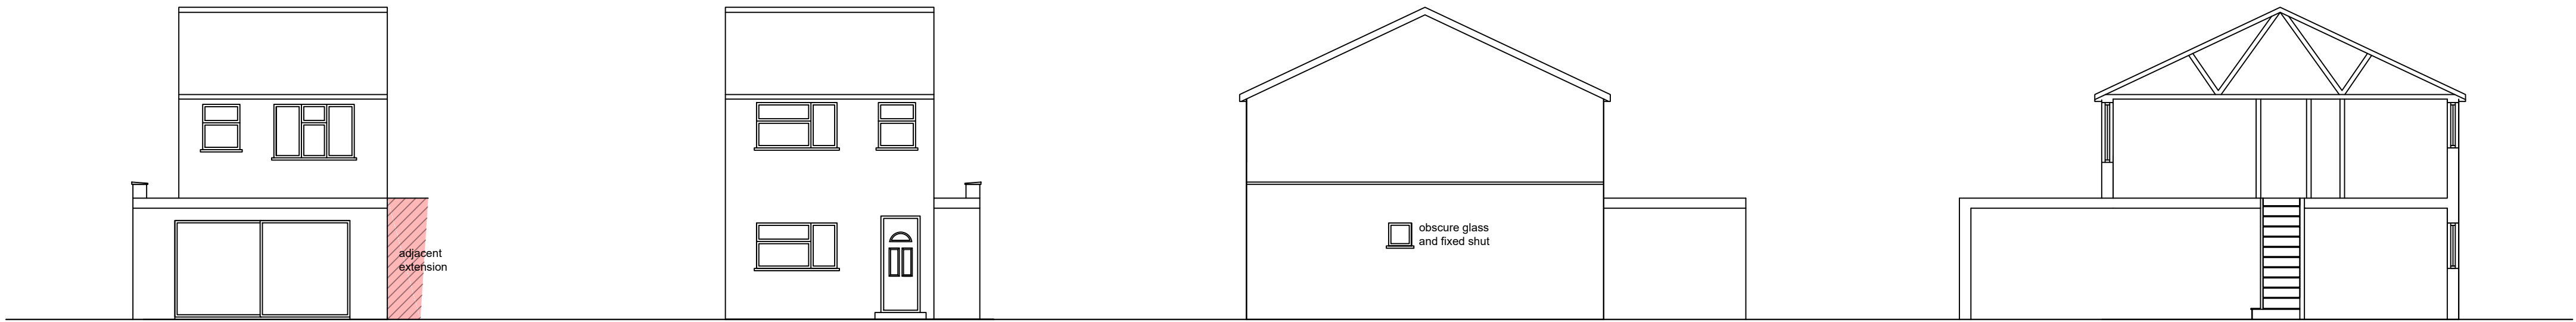


REAR ELEVATION 1:100


FRONT ELEVATION 1:100

SIDE ELEVATION 1:100


CROSS SECTION 1:100

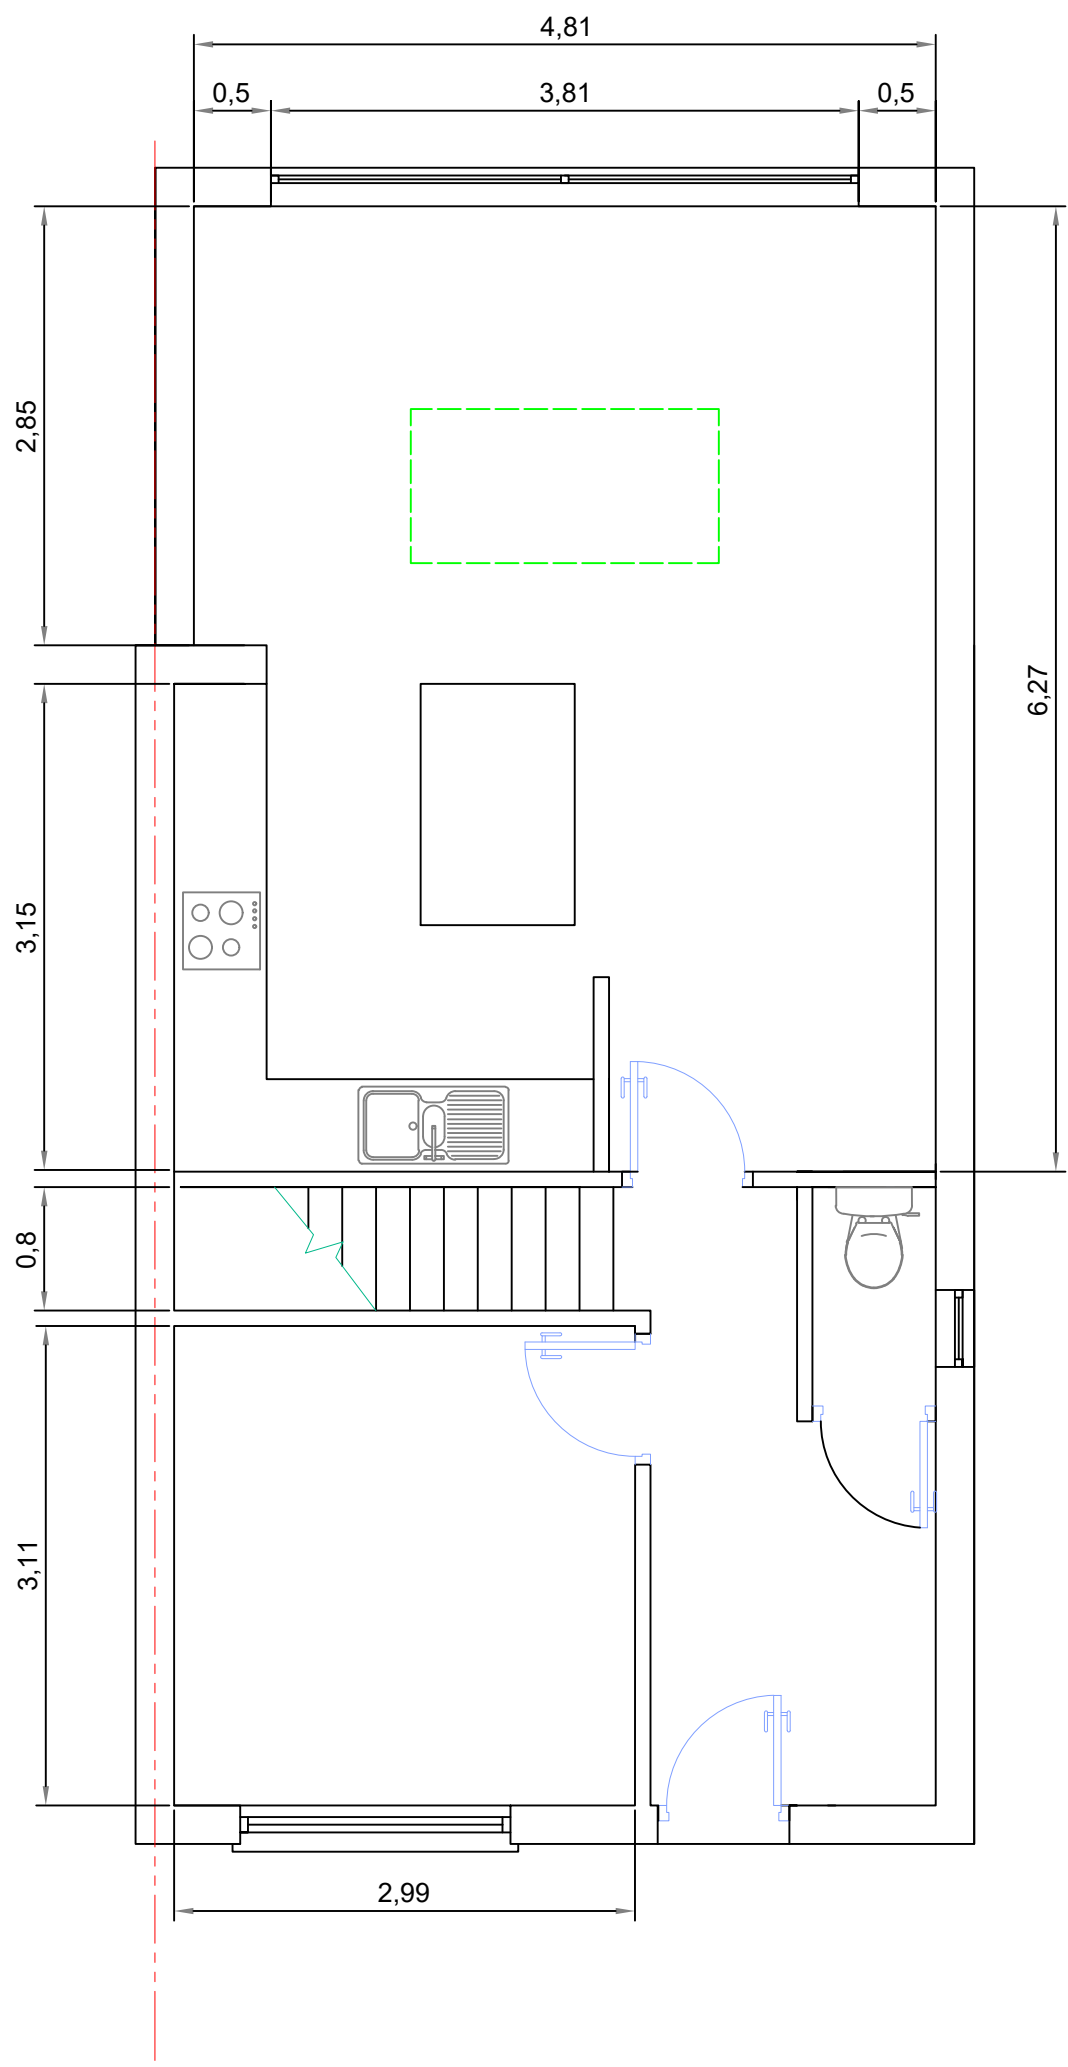



GROUND FLOOR PLAN 1:50

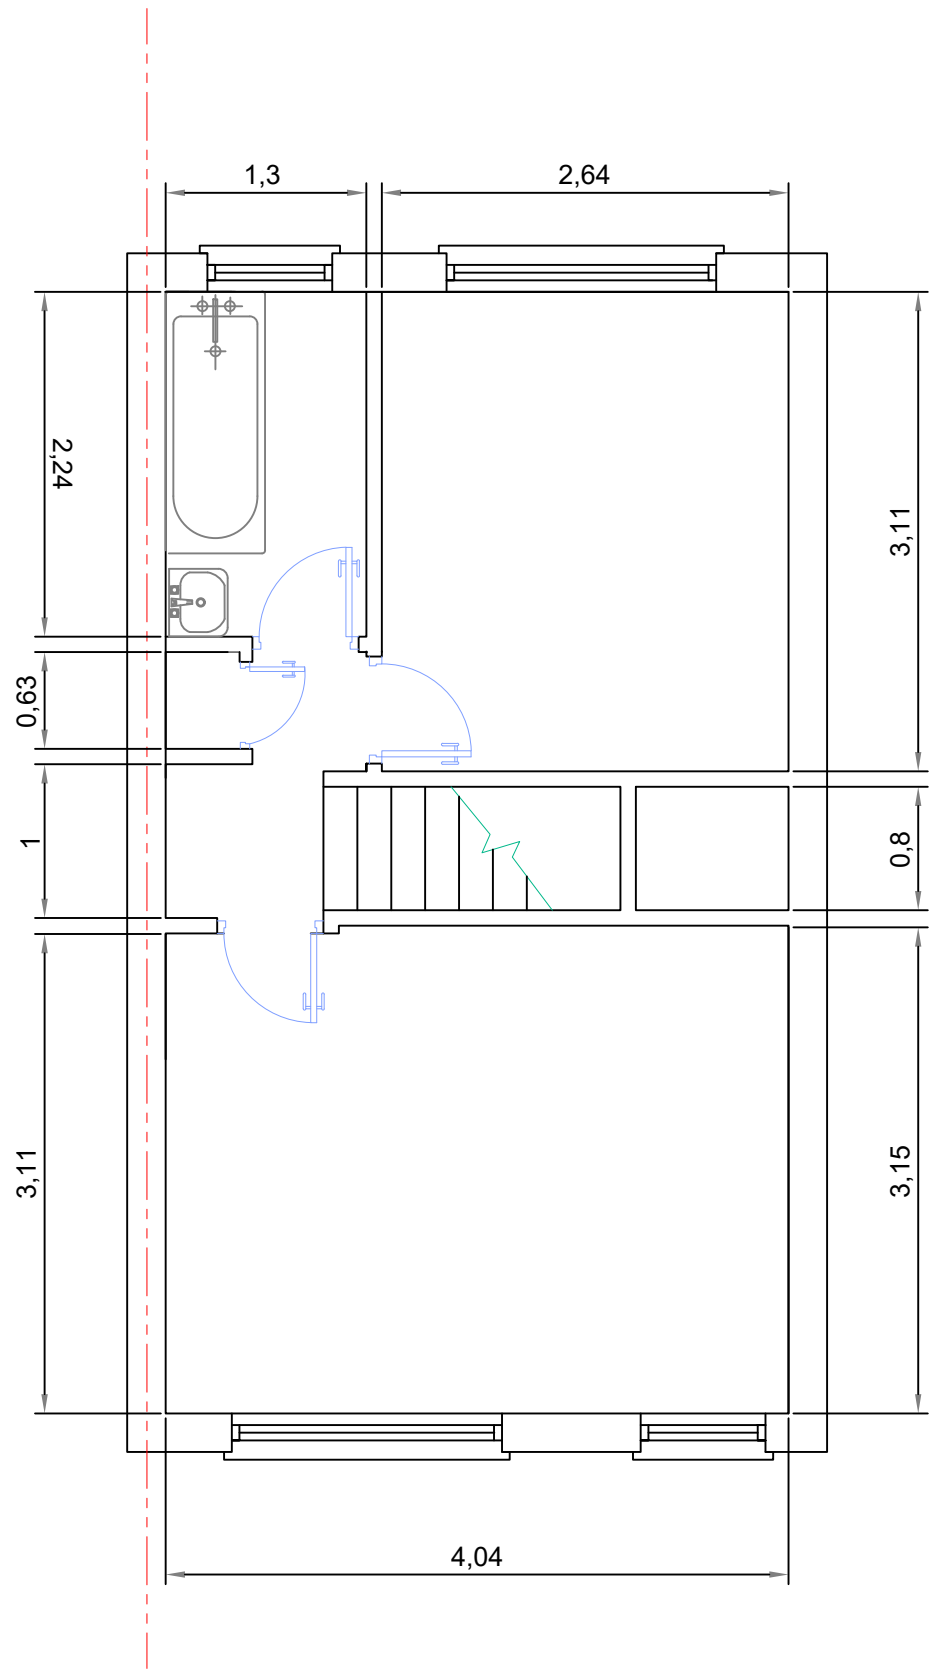

FIRST FLOOR PLAN 1:50

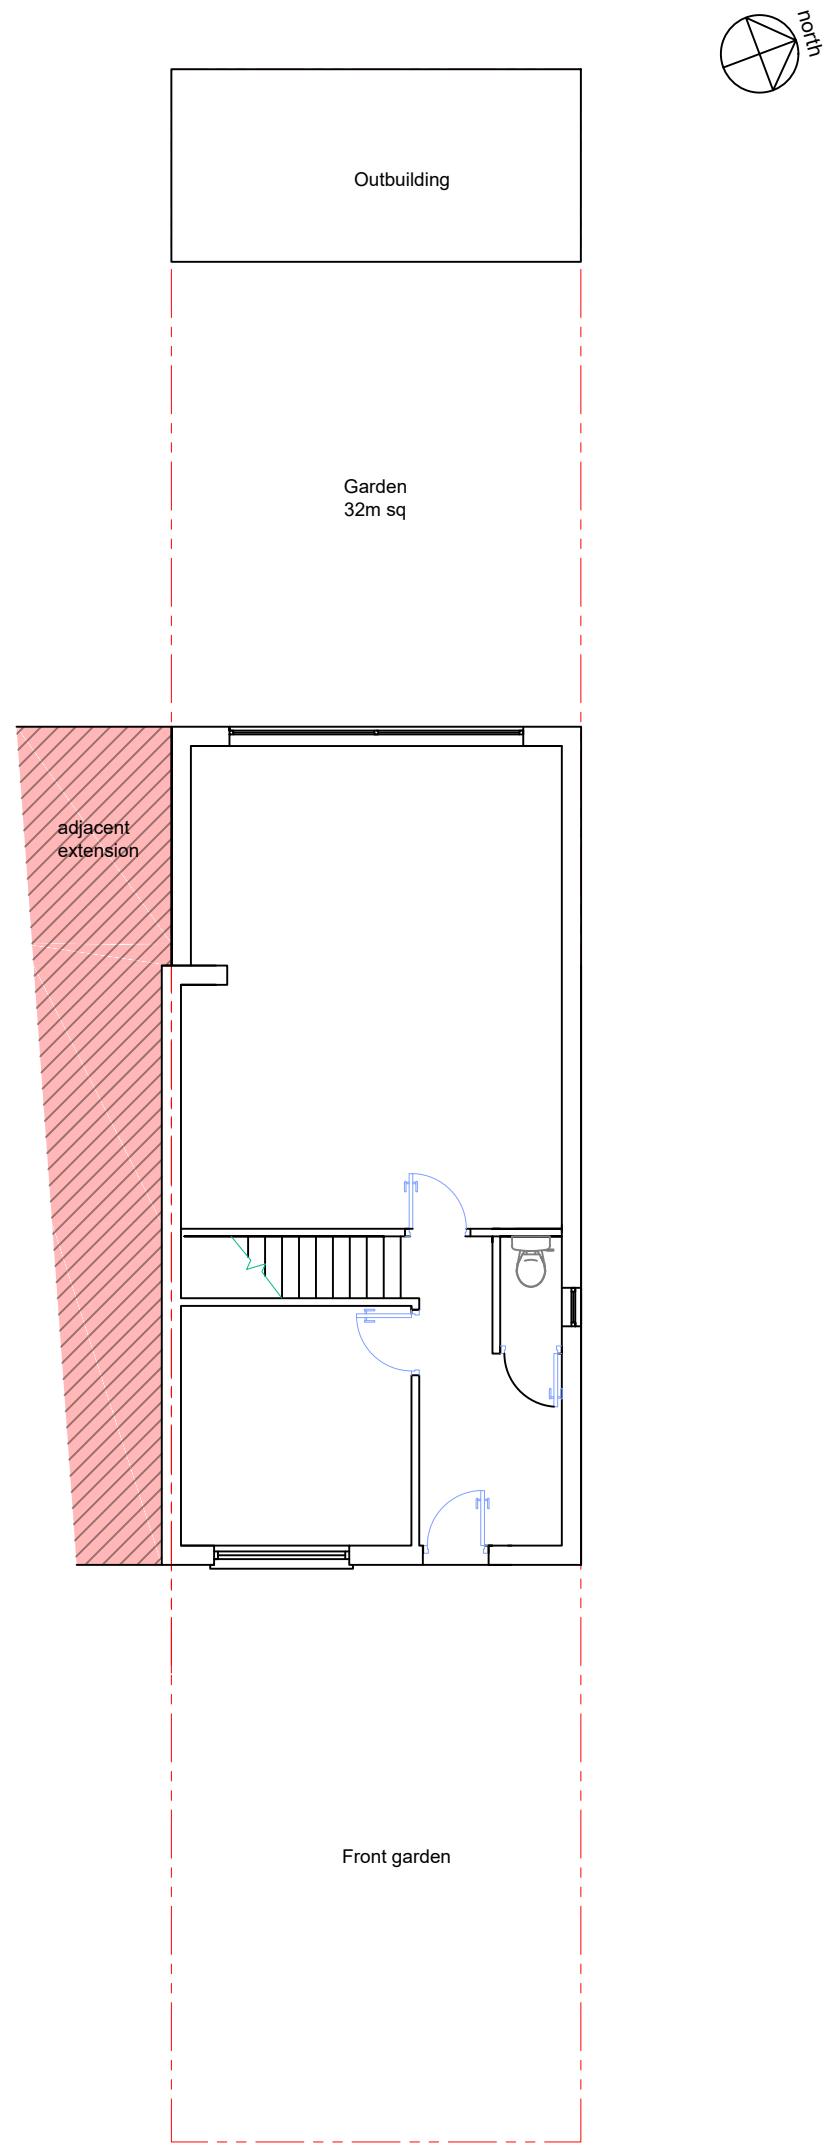

BLOCK PLAN SCALE 1:100

  

Project
SINGLE STOREY SIDE AND REAR EXTENSIONS

Client
9 LEAHOLME WAY
RUISLIP
HA4 7RA

Drawing Title
PROPOSED PLANS
SECTION & ELEVATIONS

Scale 1:100 & 1:50 @ A1 SDS	Drawn -- JULY 2023	Checked -- --	Authorised -- --
-----------------------------------	--------------------------	---------------------	------------------------

Drawing Number JULY2023_9LHW_02	Rev -
------------------------------------	----------