



1 GROUND FLOOR PLAN - PROPOSED  
Scale: 1:100

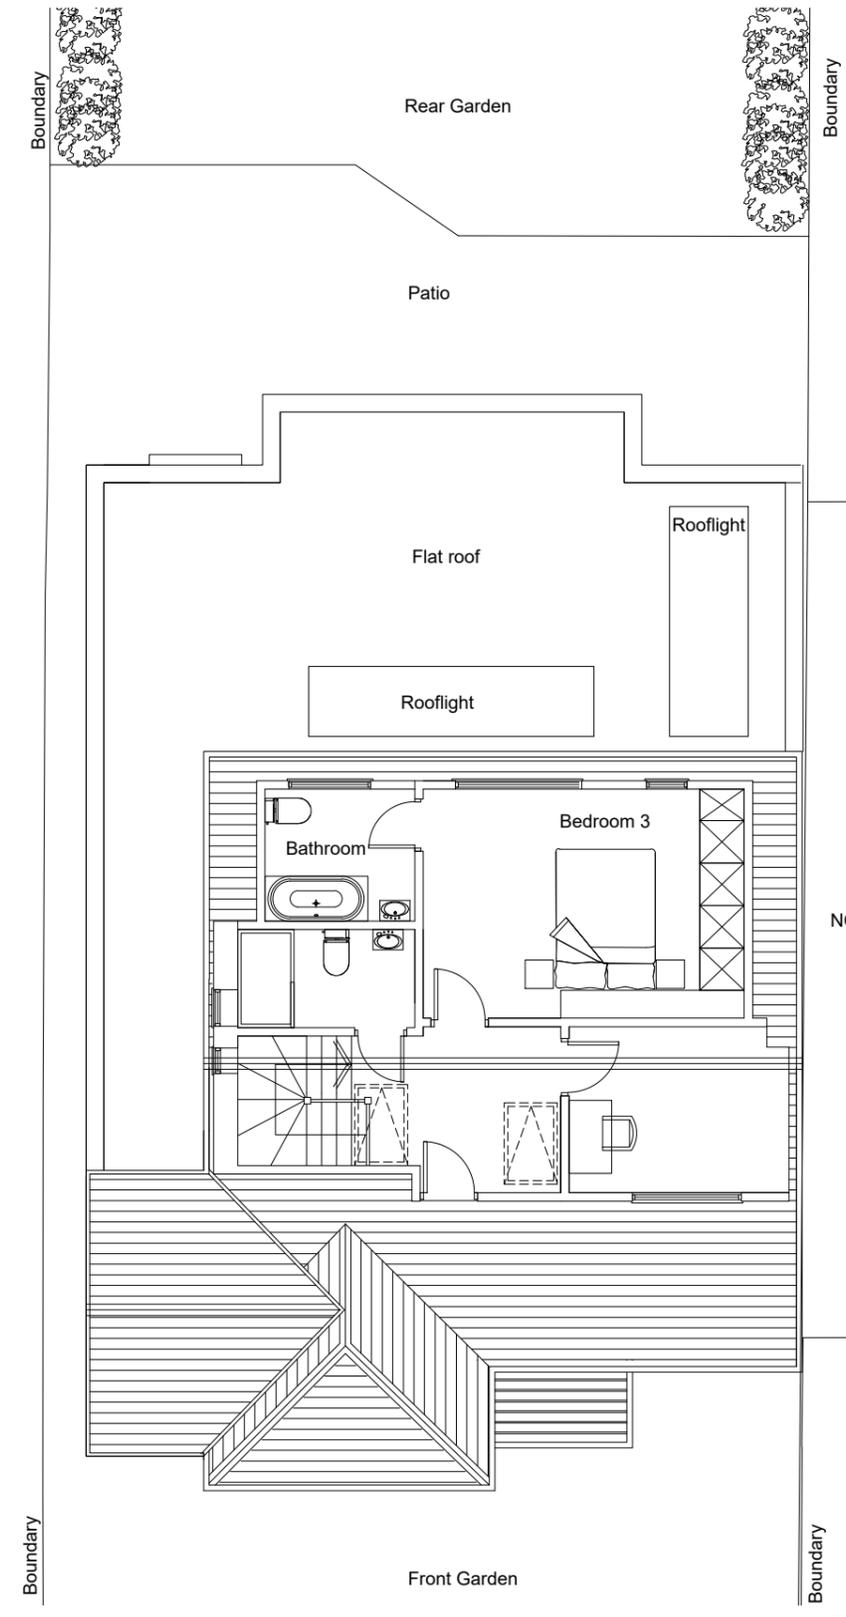

1 FIRST FLOOR PLAN - PROPOSED  
Scale: 1:100

 

**PLANNING**  
10.02.2026

ES ARCHITECTURE ©  
TEL 07545278526



GROUND FLOOR REAR AND SIDE EXTENSION TO  
15 HILLSIDE ROAD, NORTHWOOD  
HA6 1PY

**PROPOSED PLANS**

Scale: 1:100 @ A3	FEB 2026	Dwg. 25/0256_P1
-------------------	----------	-----------------

