



NOTES


Drawings for sketch purposes only  
and not for construction.

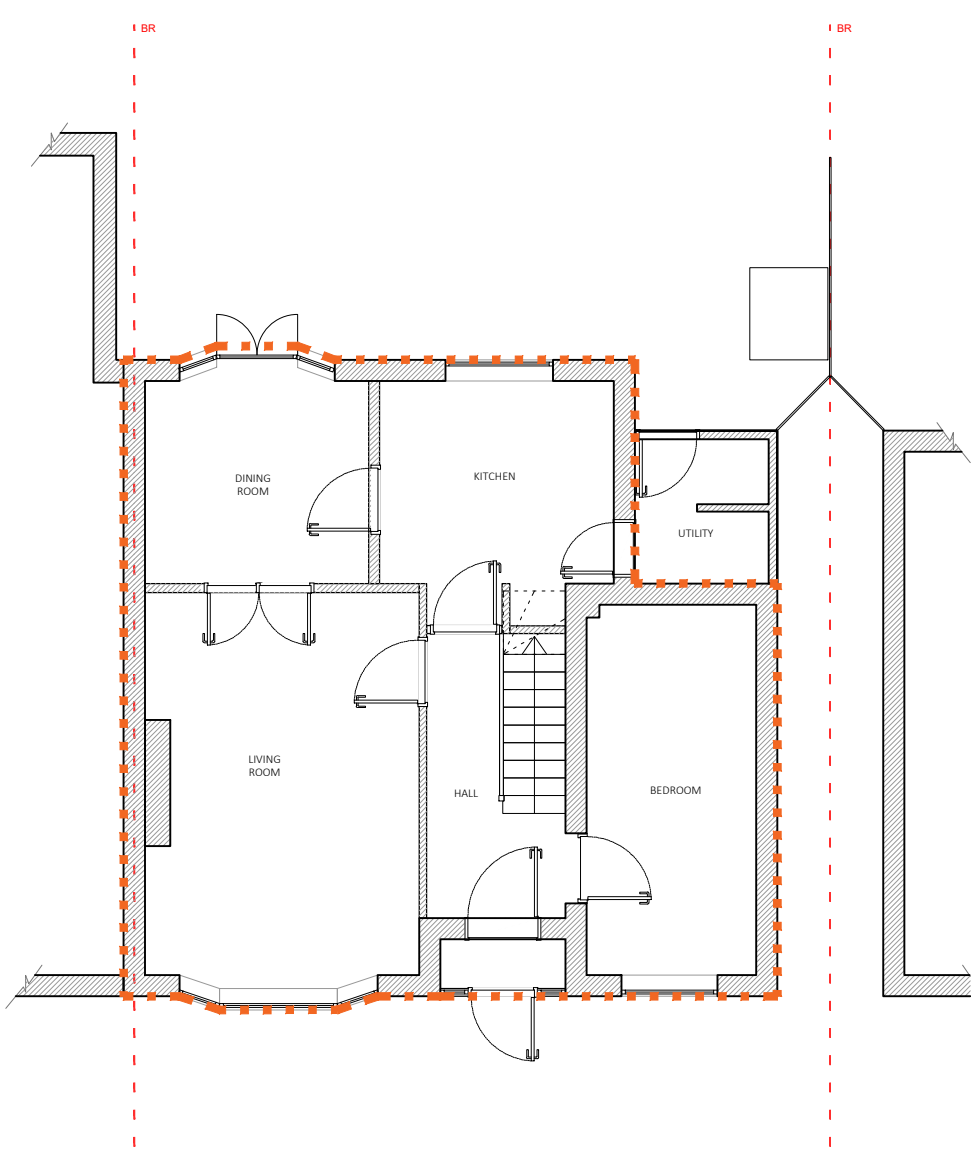

EXISTING GROUND FLOOR

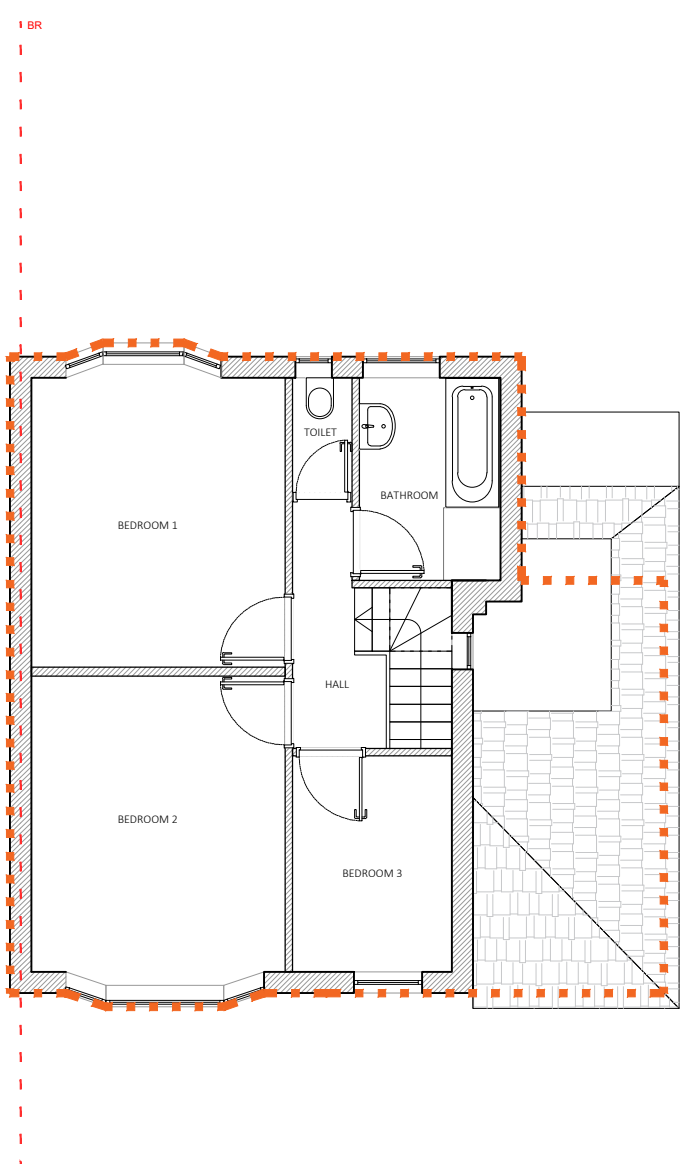

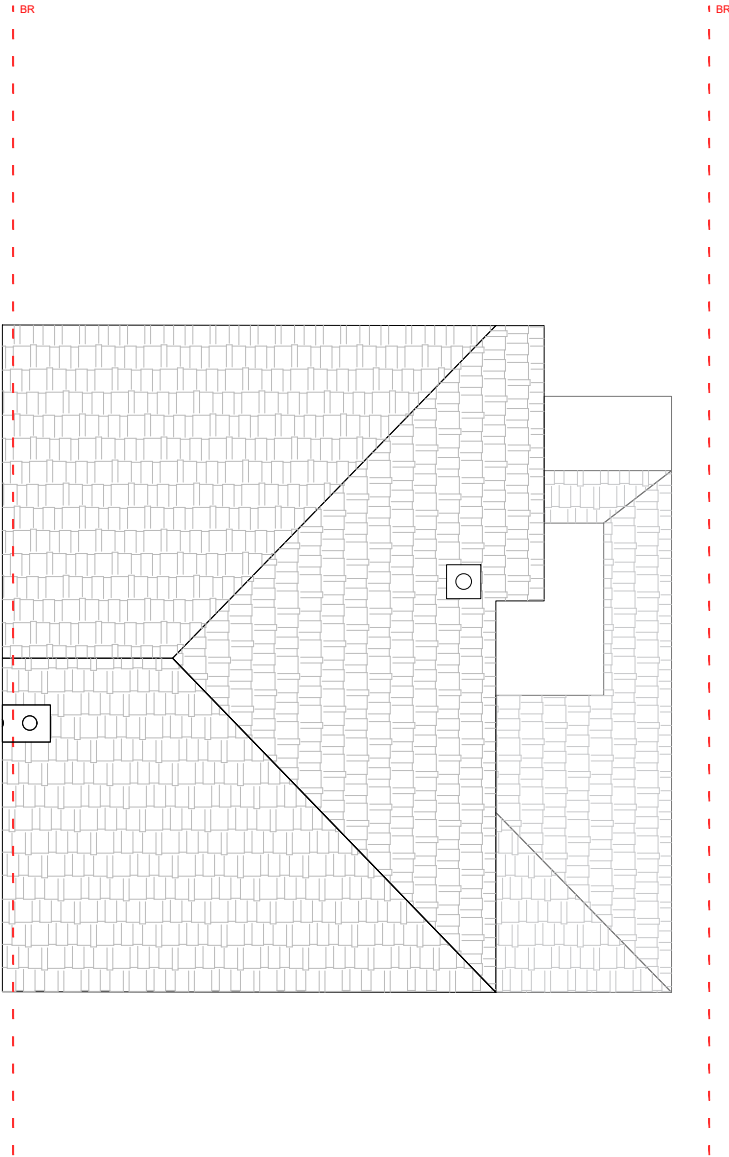


EXISTING FIRST FLOOR



EXISTING ROOF PLAN

- EXISTING WALLS
- PROPOSED WALLS
- DEMOLITION OF EXISTING WALLS
- ORIGINAL AREA OF PROPERTY

This drawing is copyright  
USL Architects.

	Ground floor 7 Progress Business Centre Whittle Parkway Burnham SL1 6DQ England usl@uslarchitects.co.uk		Job No.	Job	Drawing	Drawing No.		Revision		 PAPER SIZE: A3 SCALE 1:100
	2021/ RHP		RAISINS HILL 41 Raisins Hill, Pinner HA5 2BU	EXISTING FLOOR PLANS	RHP/EX/100					
	Date				Dm	Chk				
	04/05/2022				CK	BK				