



**NOTES**  
Drawings for sketch purposes only  
and not for construction.




EXISTING FRONT ELEVATION

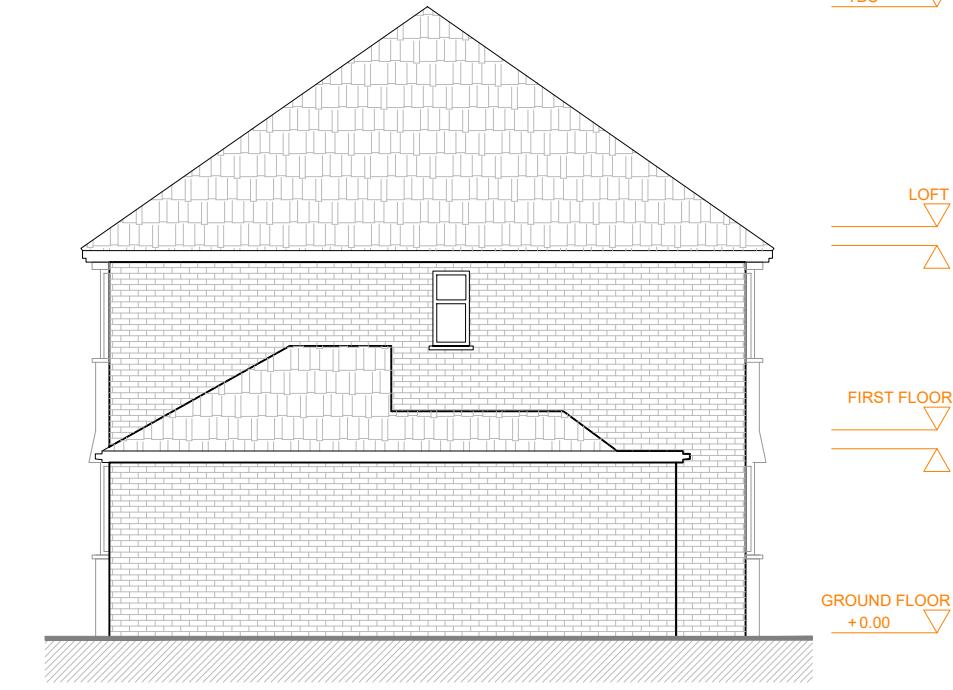

EXISTING SIDE 1 ELEVATION

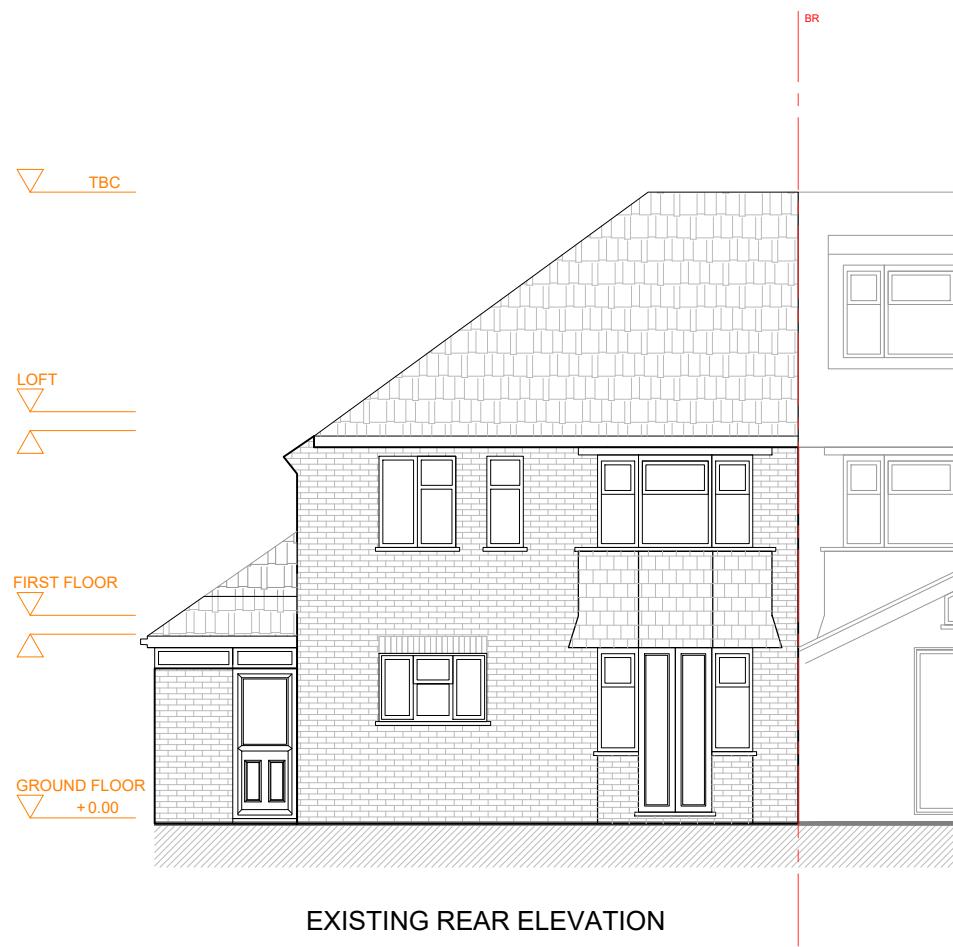

EXISTING REAR ELEVATION

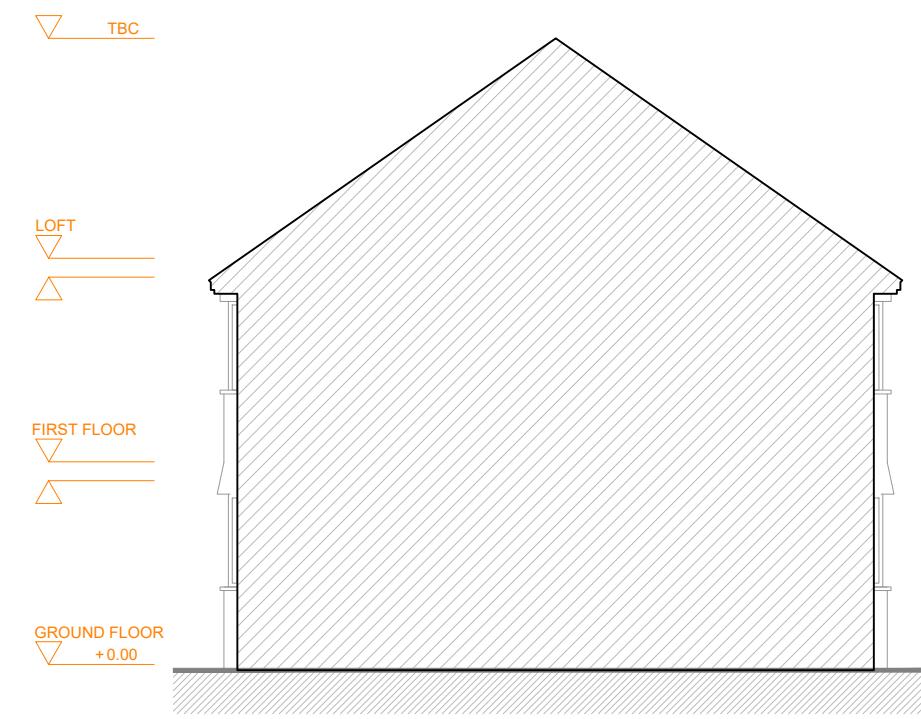

EXISTING SIDE 2 ELEVATION

This drawing is copyright  
USL Architects.



Ground floor  
7 Progress Business Centre  
Whittle Parkway  
Burnham SL1 6DQ  
England  
usl@uslarchitects.co.uk

Job No.  
2021/ RHP  
Date  
24/05/2022

**Job**  
**RAISINS HILL**  
41 Raisins Hill,  
Pinner  
HA5 2BU

**Drawing**  
EXISTING ELEVATIONS

**Drawing No.**  
**RHP/EX/101**

Dm Chk  
CK BK



0m  
1m  
2m  
3m  
4m  
5m  
6m  
7m  
8m  
9m  
10m

PAPER SIZE: A3

SCALE 1:100