




**NOTES**  
Drawings for sketch purposes only  
and not for construction.

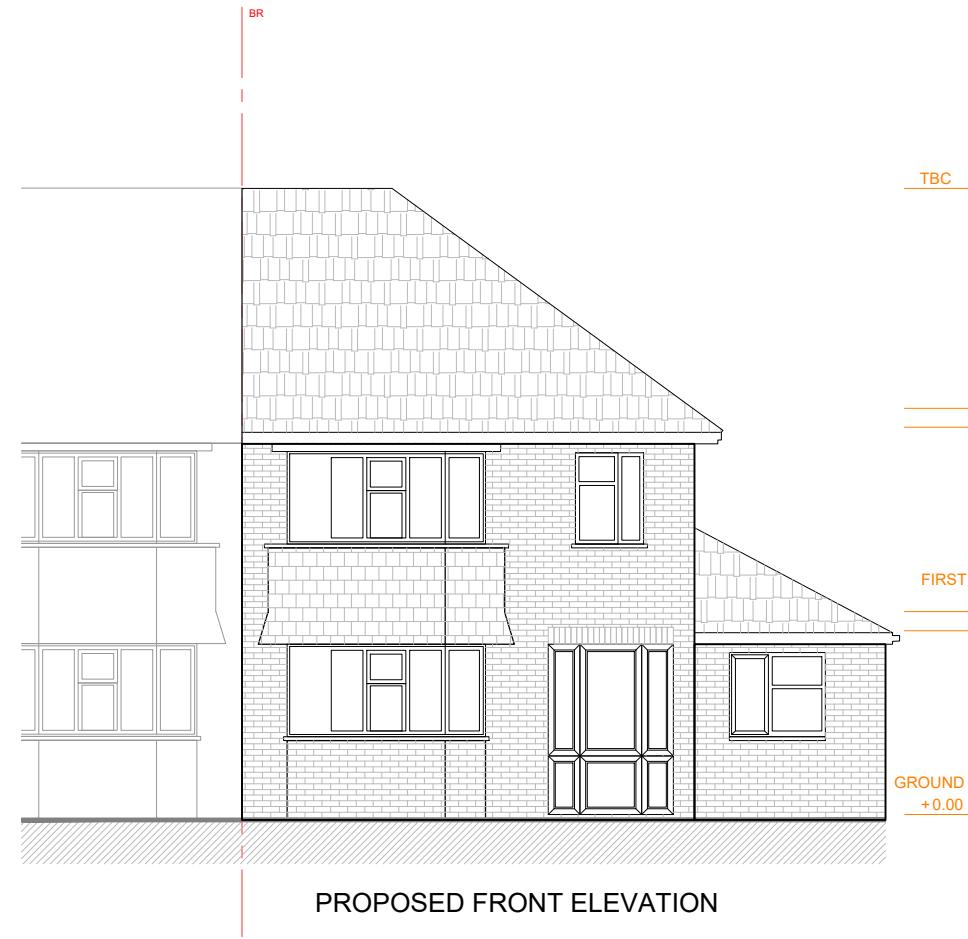


PROPOSED FRONT ELEVATION

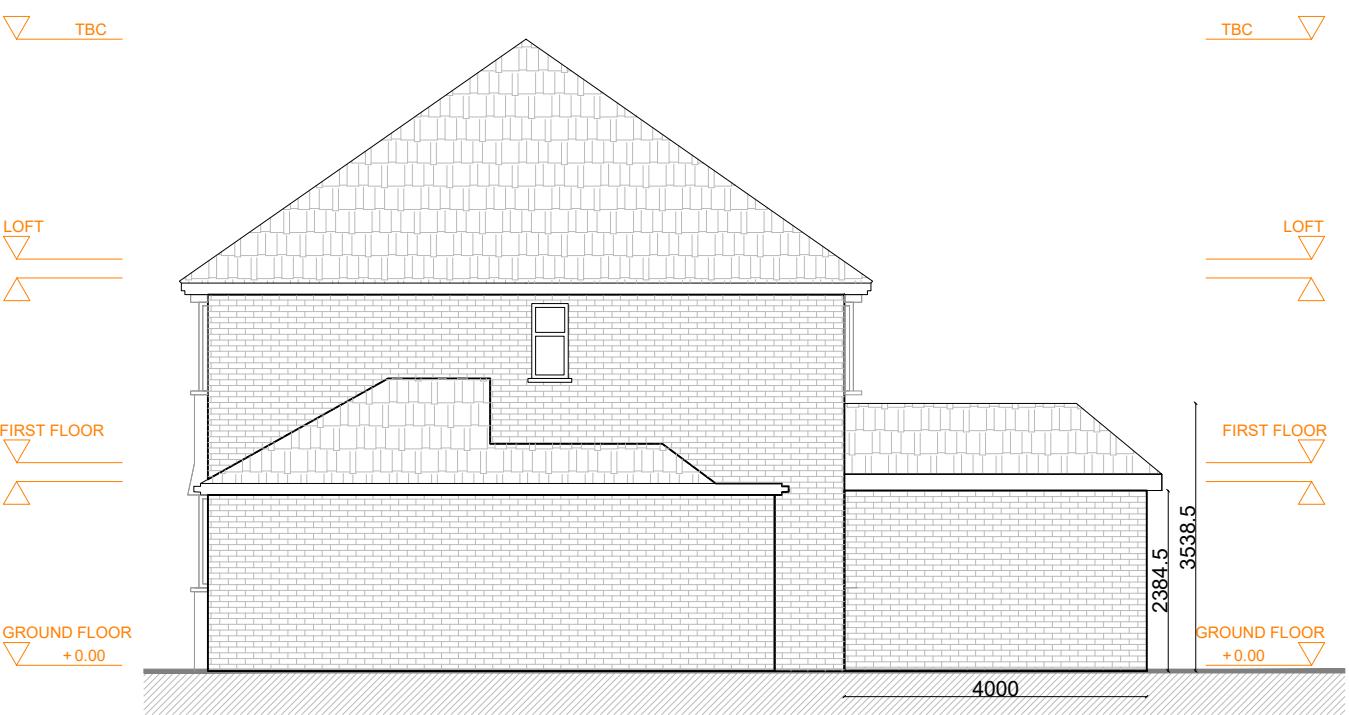

PROPOSED SIDE 1 ELEVATION

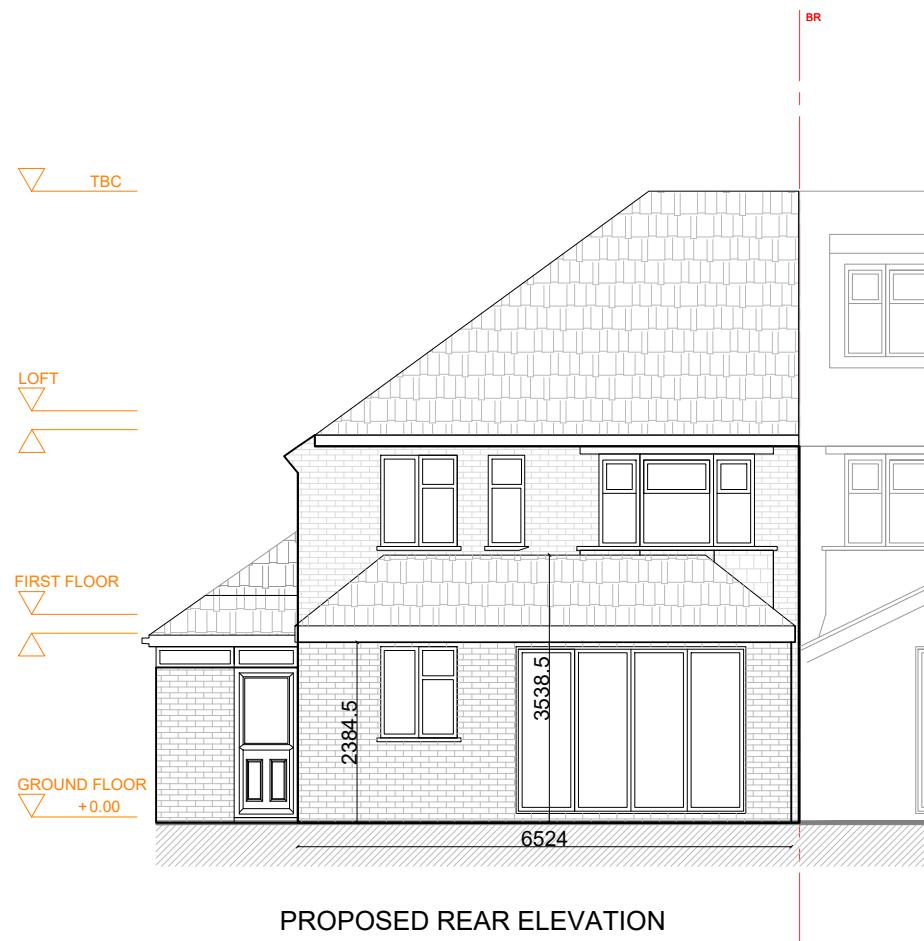

PROPOSED REAR ELEVATION

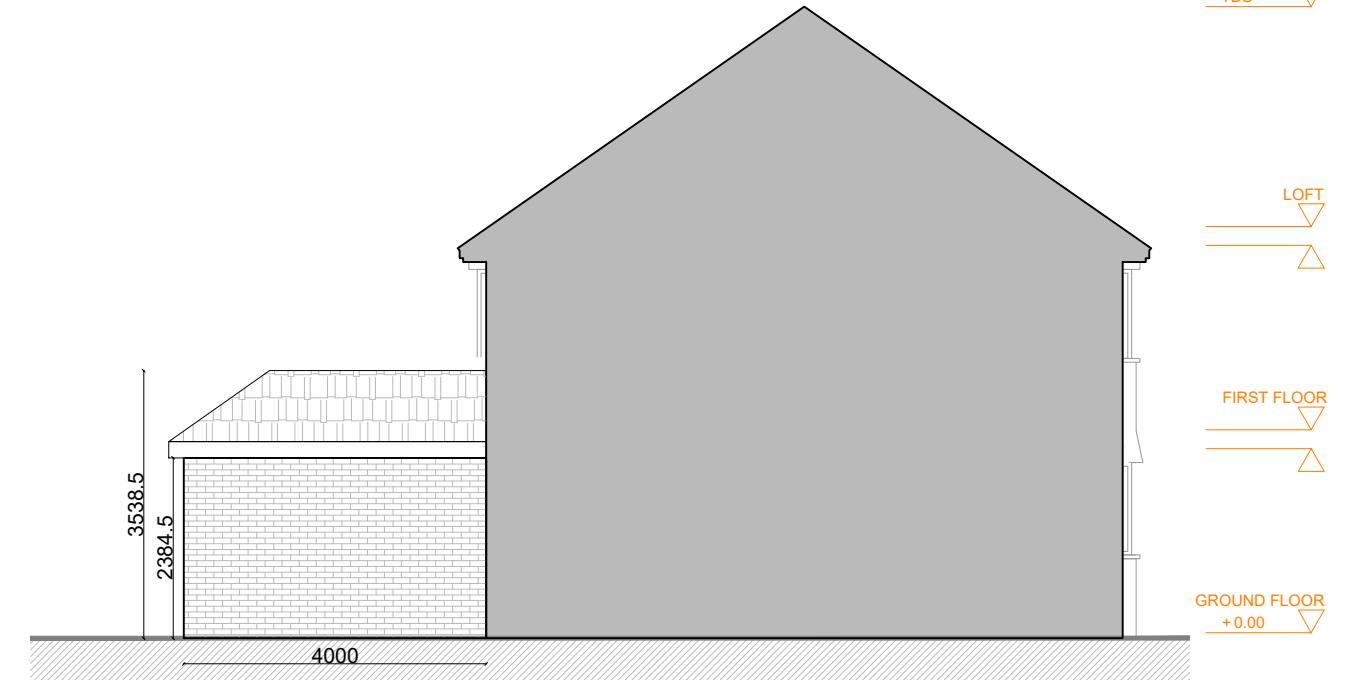

PROPOSED SIDE 2 ELEVATION

This drawing is copyright  
USL Architects.



Ground floor  
7 Progress Business Centre  
Whittle Parkway  
Burnham SL1 6DQ  
England  
usl@uslarchitects.co.uk

Job No.	Job	Drawing	Drawing No.	Revision				
2021/ RHP	<b>RAISINS HILL</b> 41 Raisins Hill, Pinner HA5 2BU	PROPOSED ELEVATIONS	RHP/PL/101	Dm CDG				
Date 24/05/2022			BK					

SCALE 1:100