



NOTES

Drawings for sketch purposes only  
and not for construction.

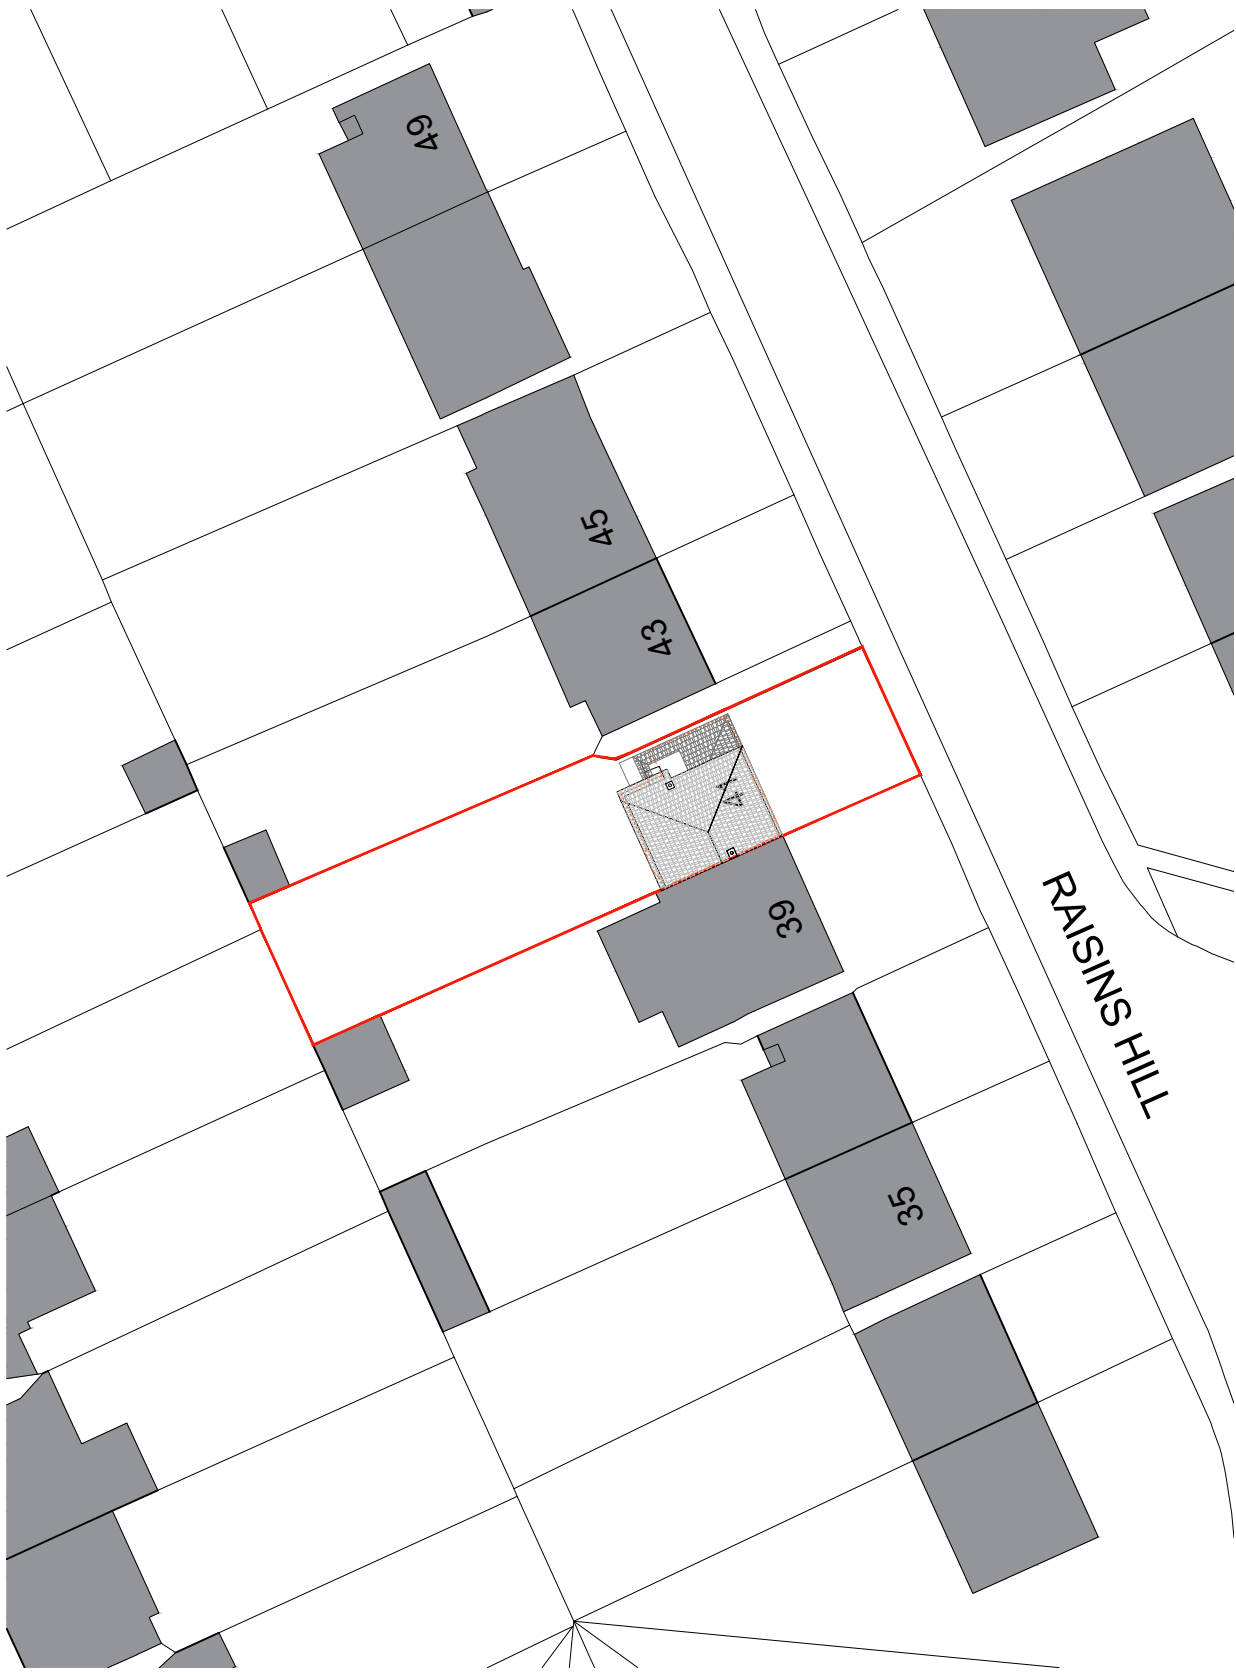

EXISTING SITE PLAN

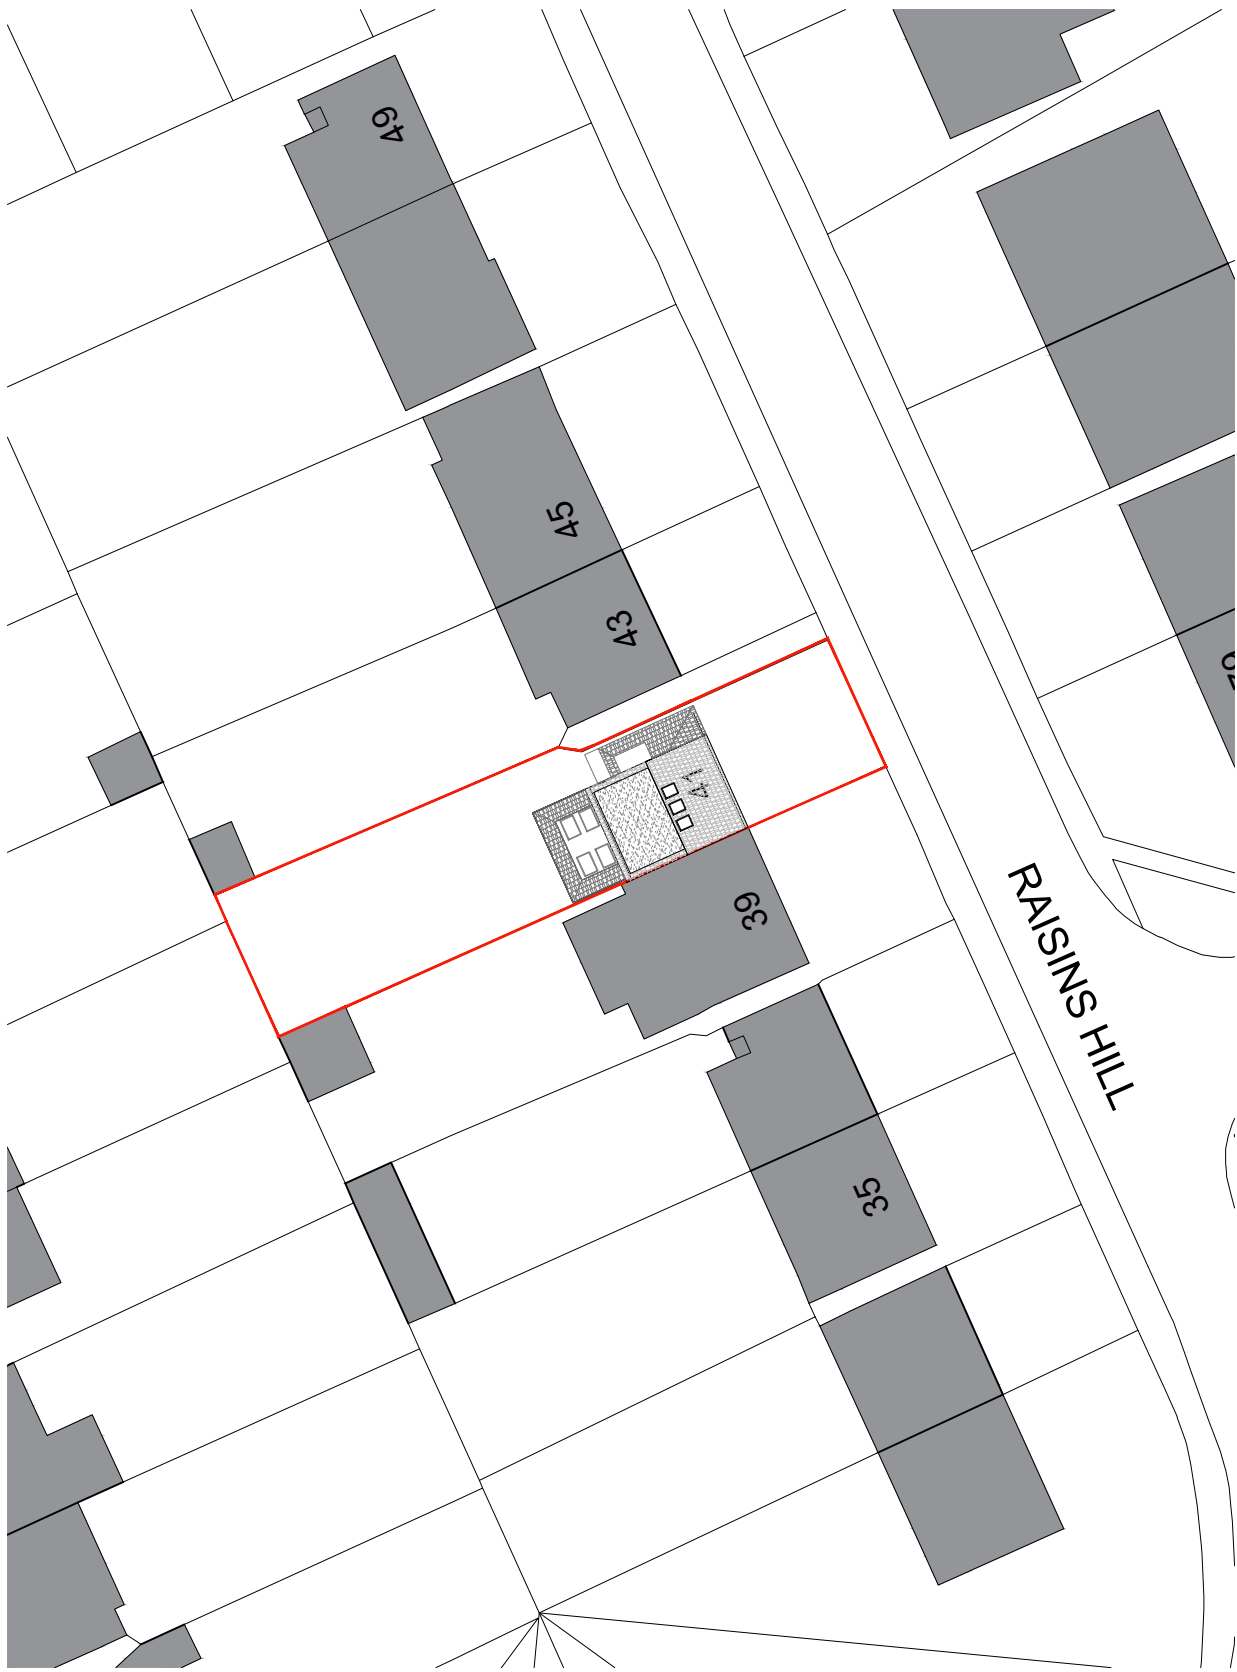

PROPOSED SITE PLAN

This drawing is copyright  
USL Architects.



Ground floor  
7 Progress Business Centre  
Whittle Parkway  
Burnham SL1 6DQ  
England  
usl@uslarchitects.co.uk

Job No.
2022/ RHP
Date
16/05/2022

Job
<b>RAISINS HILL</b> 41 Raisins Hill, Pinner HA5 2BU

Drawing
EXISTING AND PROPOSED SITE PLAN (LOFT)

Drawing No.
<b>RHP/EX/600</b>
Dwn
CK
Chk
BK

Revision

