




EXISTING GROUND FLOOR

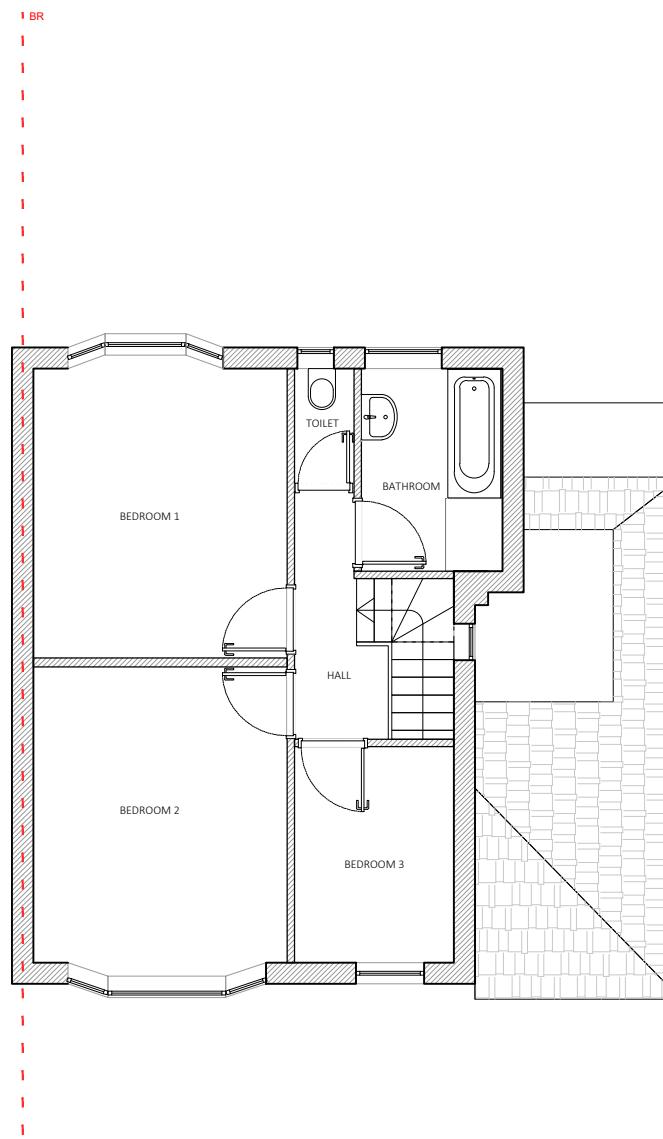

EXISTING FIRST FLOOR

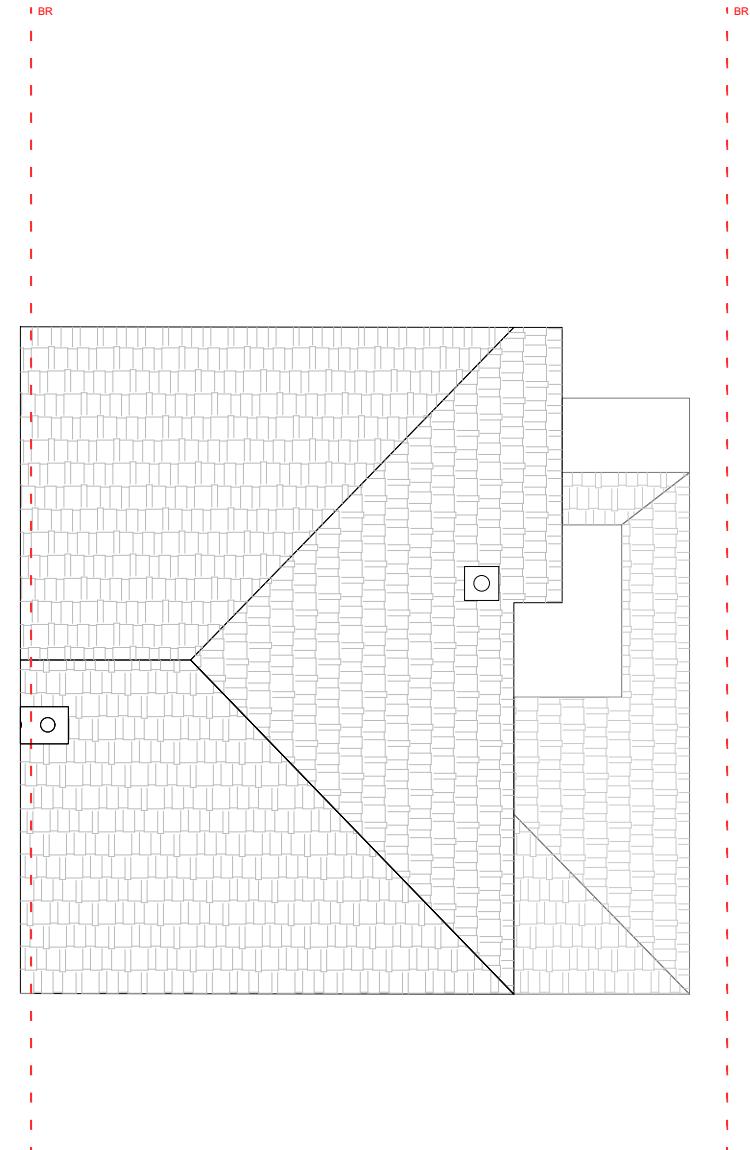

EXISTING ROOF PLAN

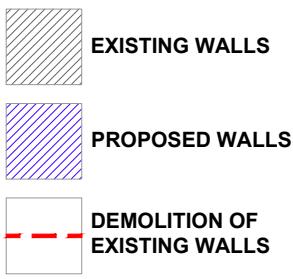

This drawing is copyright
USL Architects.



Ground floor
7 Progress Business Centre
Whittle Parkway
Bunham SL1 6DQ
England
usl@uslarchitects.co.uk

Job No.
2021/ RHP
Date
16/05/2022

RAISINS HILL
41 Raisins Hill,
Pinner
HA5 2BU

Job
Drawing

Drawing No.
RHP/EX/100

Dm Chk
CK BK



0m 1m 2m 3m 4m 5m 6m 7m 8m 9m 10m
PAPER SIZE: A3

SCALE 1:100