



NOTES
Drawings for sketch purposes only
and not for construction.




EXISTING FRONT ELEVATION

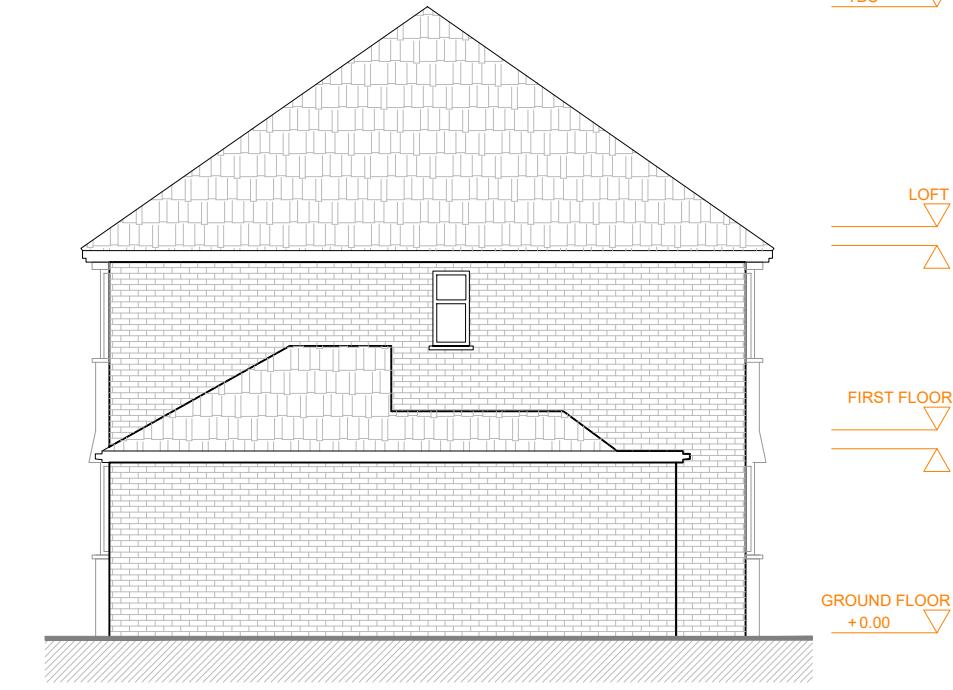

EXISTING SIDE 1 ELEVATION

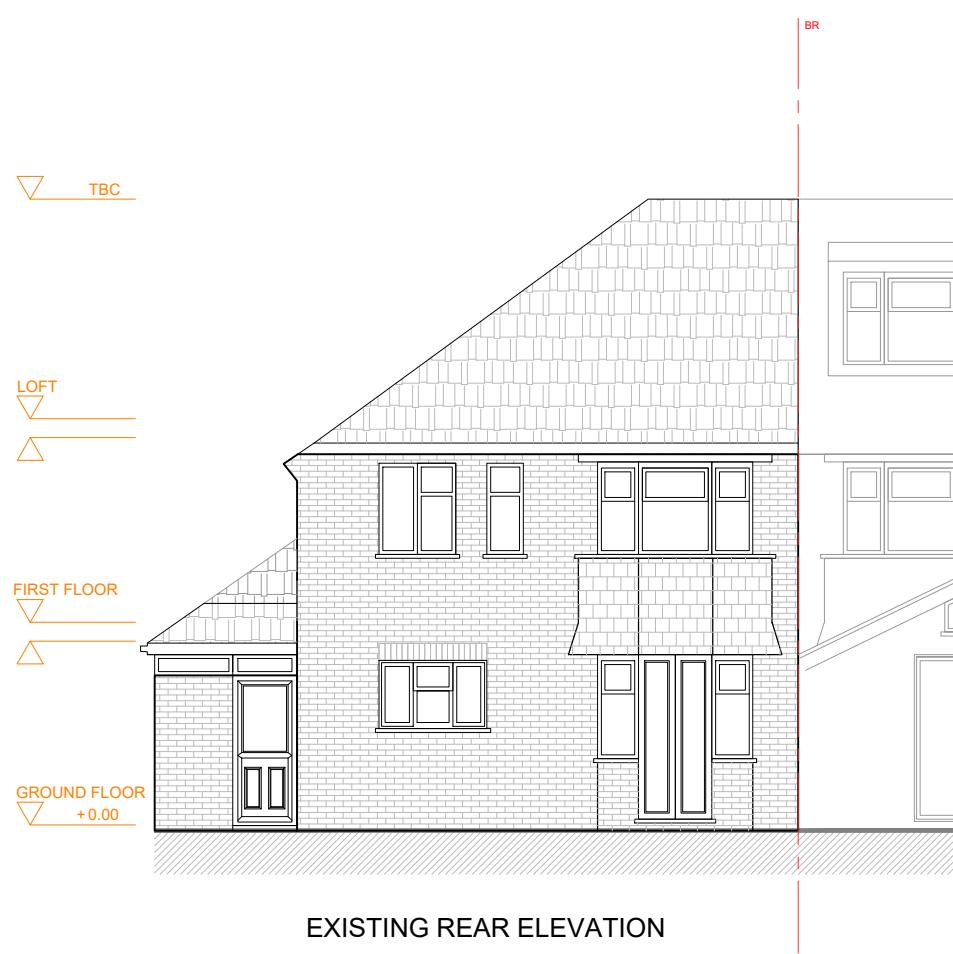

EXISTING REAR ELEVATION

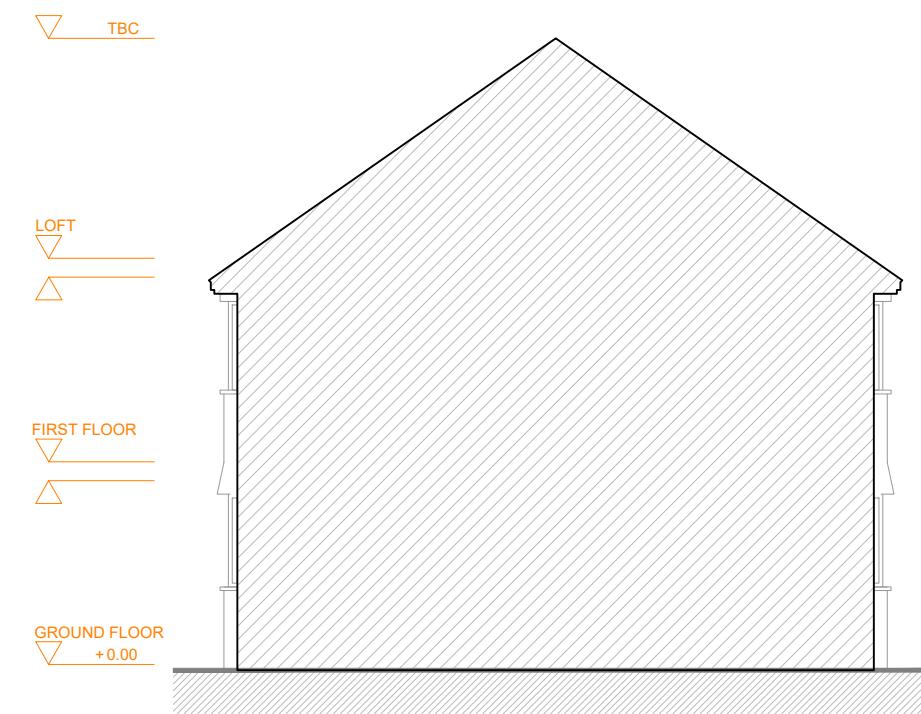

EXISTING SIDE 2 ELEVATION

This drawing is copyright
USL Architects.



Ground floor
7 Progress Business Centre
Whittle Parkway
Burnham SL1 6DQ
England
usl@uslarchitects.co.uk

Job No.
2021/ RHP
Date
16/05/2022

RAISINS HILL
41 Raisins Hill,
Pinner
HA5 2BU

Job
Drawing
EXISTING ELEVATIONS

Drawing No.
RHP/EX/101

Dm Chk
CK BK



0m
1m
2m
3m
4m
5m
6m
7m
8m
9m
10m

PAPER SIZE: A3

SCALE 1:100