




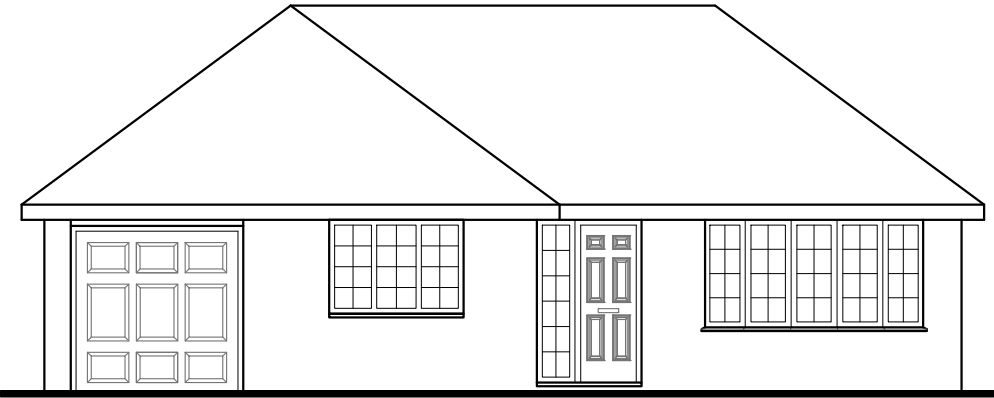


EXISTING FRONT (NORTH) ELEVATION

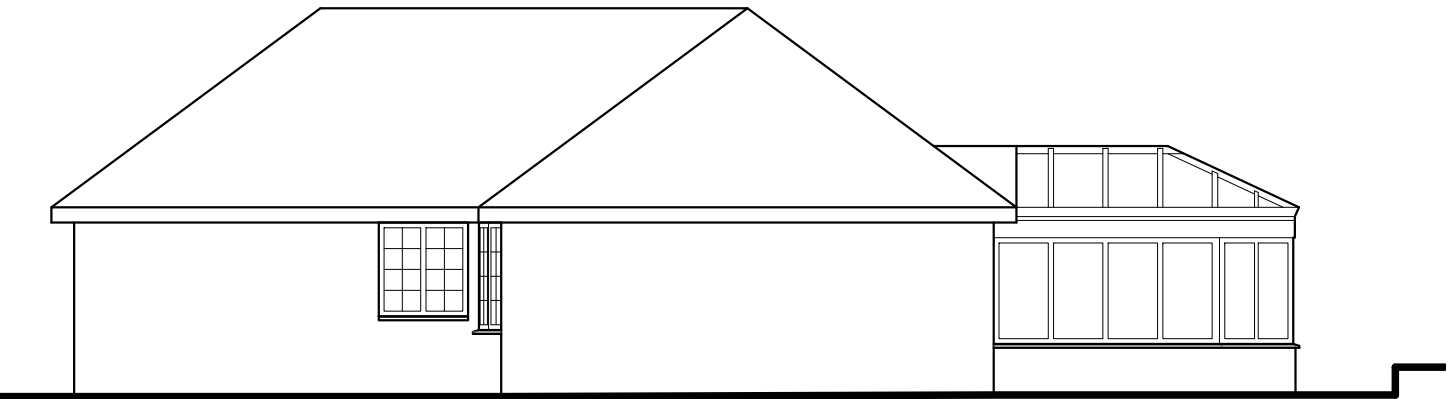


EXISTING SIDE (EAST) ELEVATION

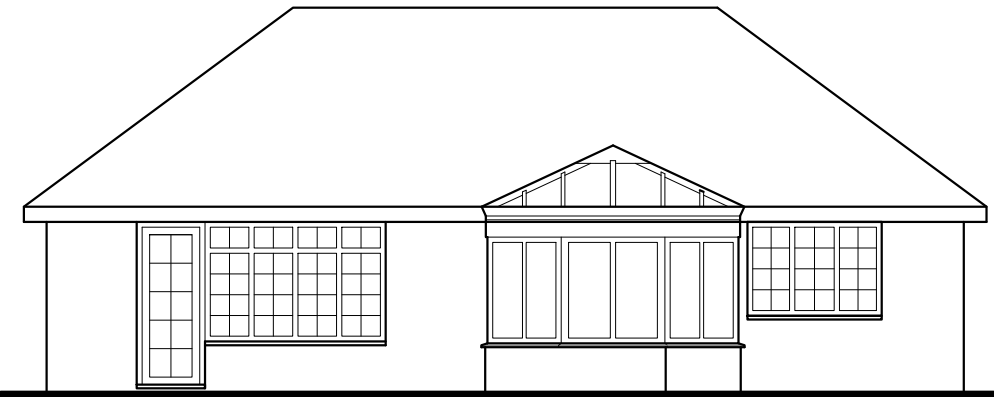


EXISTING REAR (SOUTH) ELEVATION

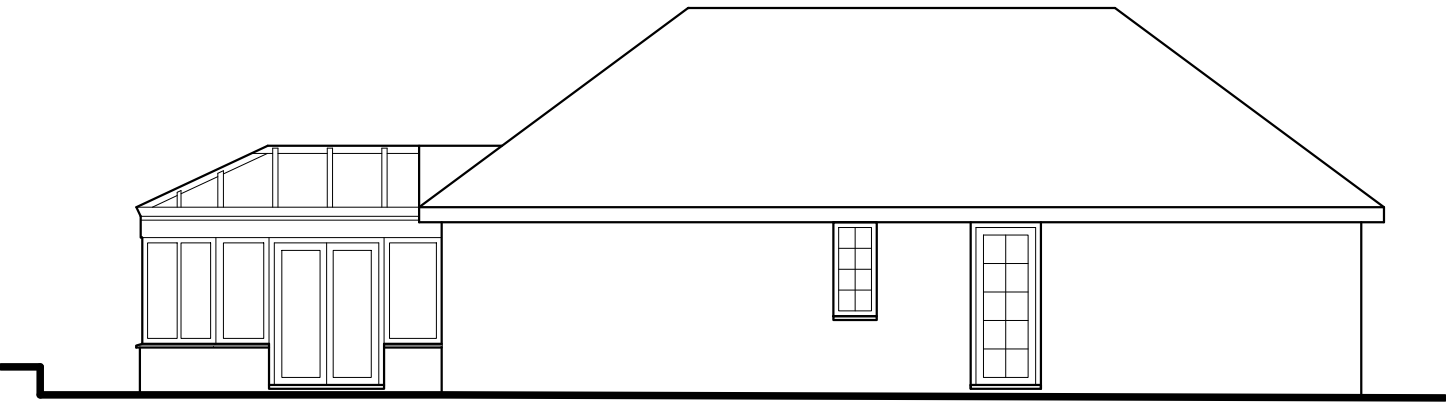


EXISTING SIDE (WEST) ELEVATION

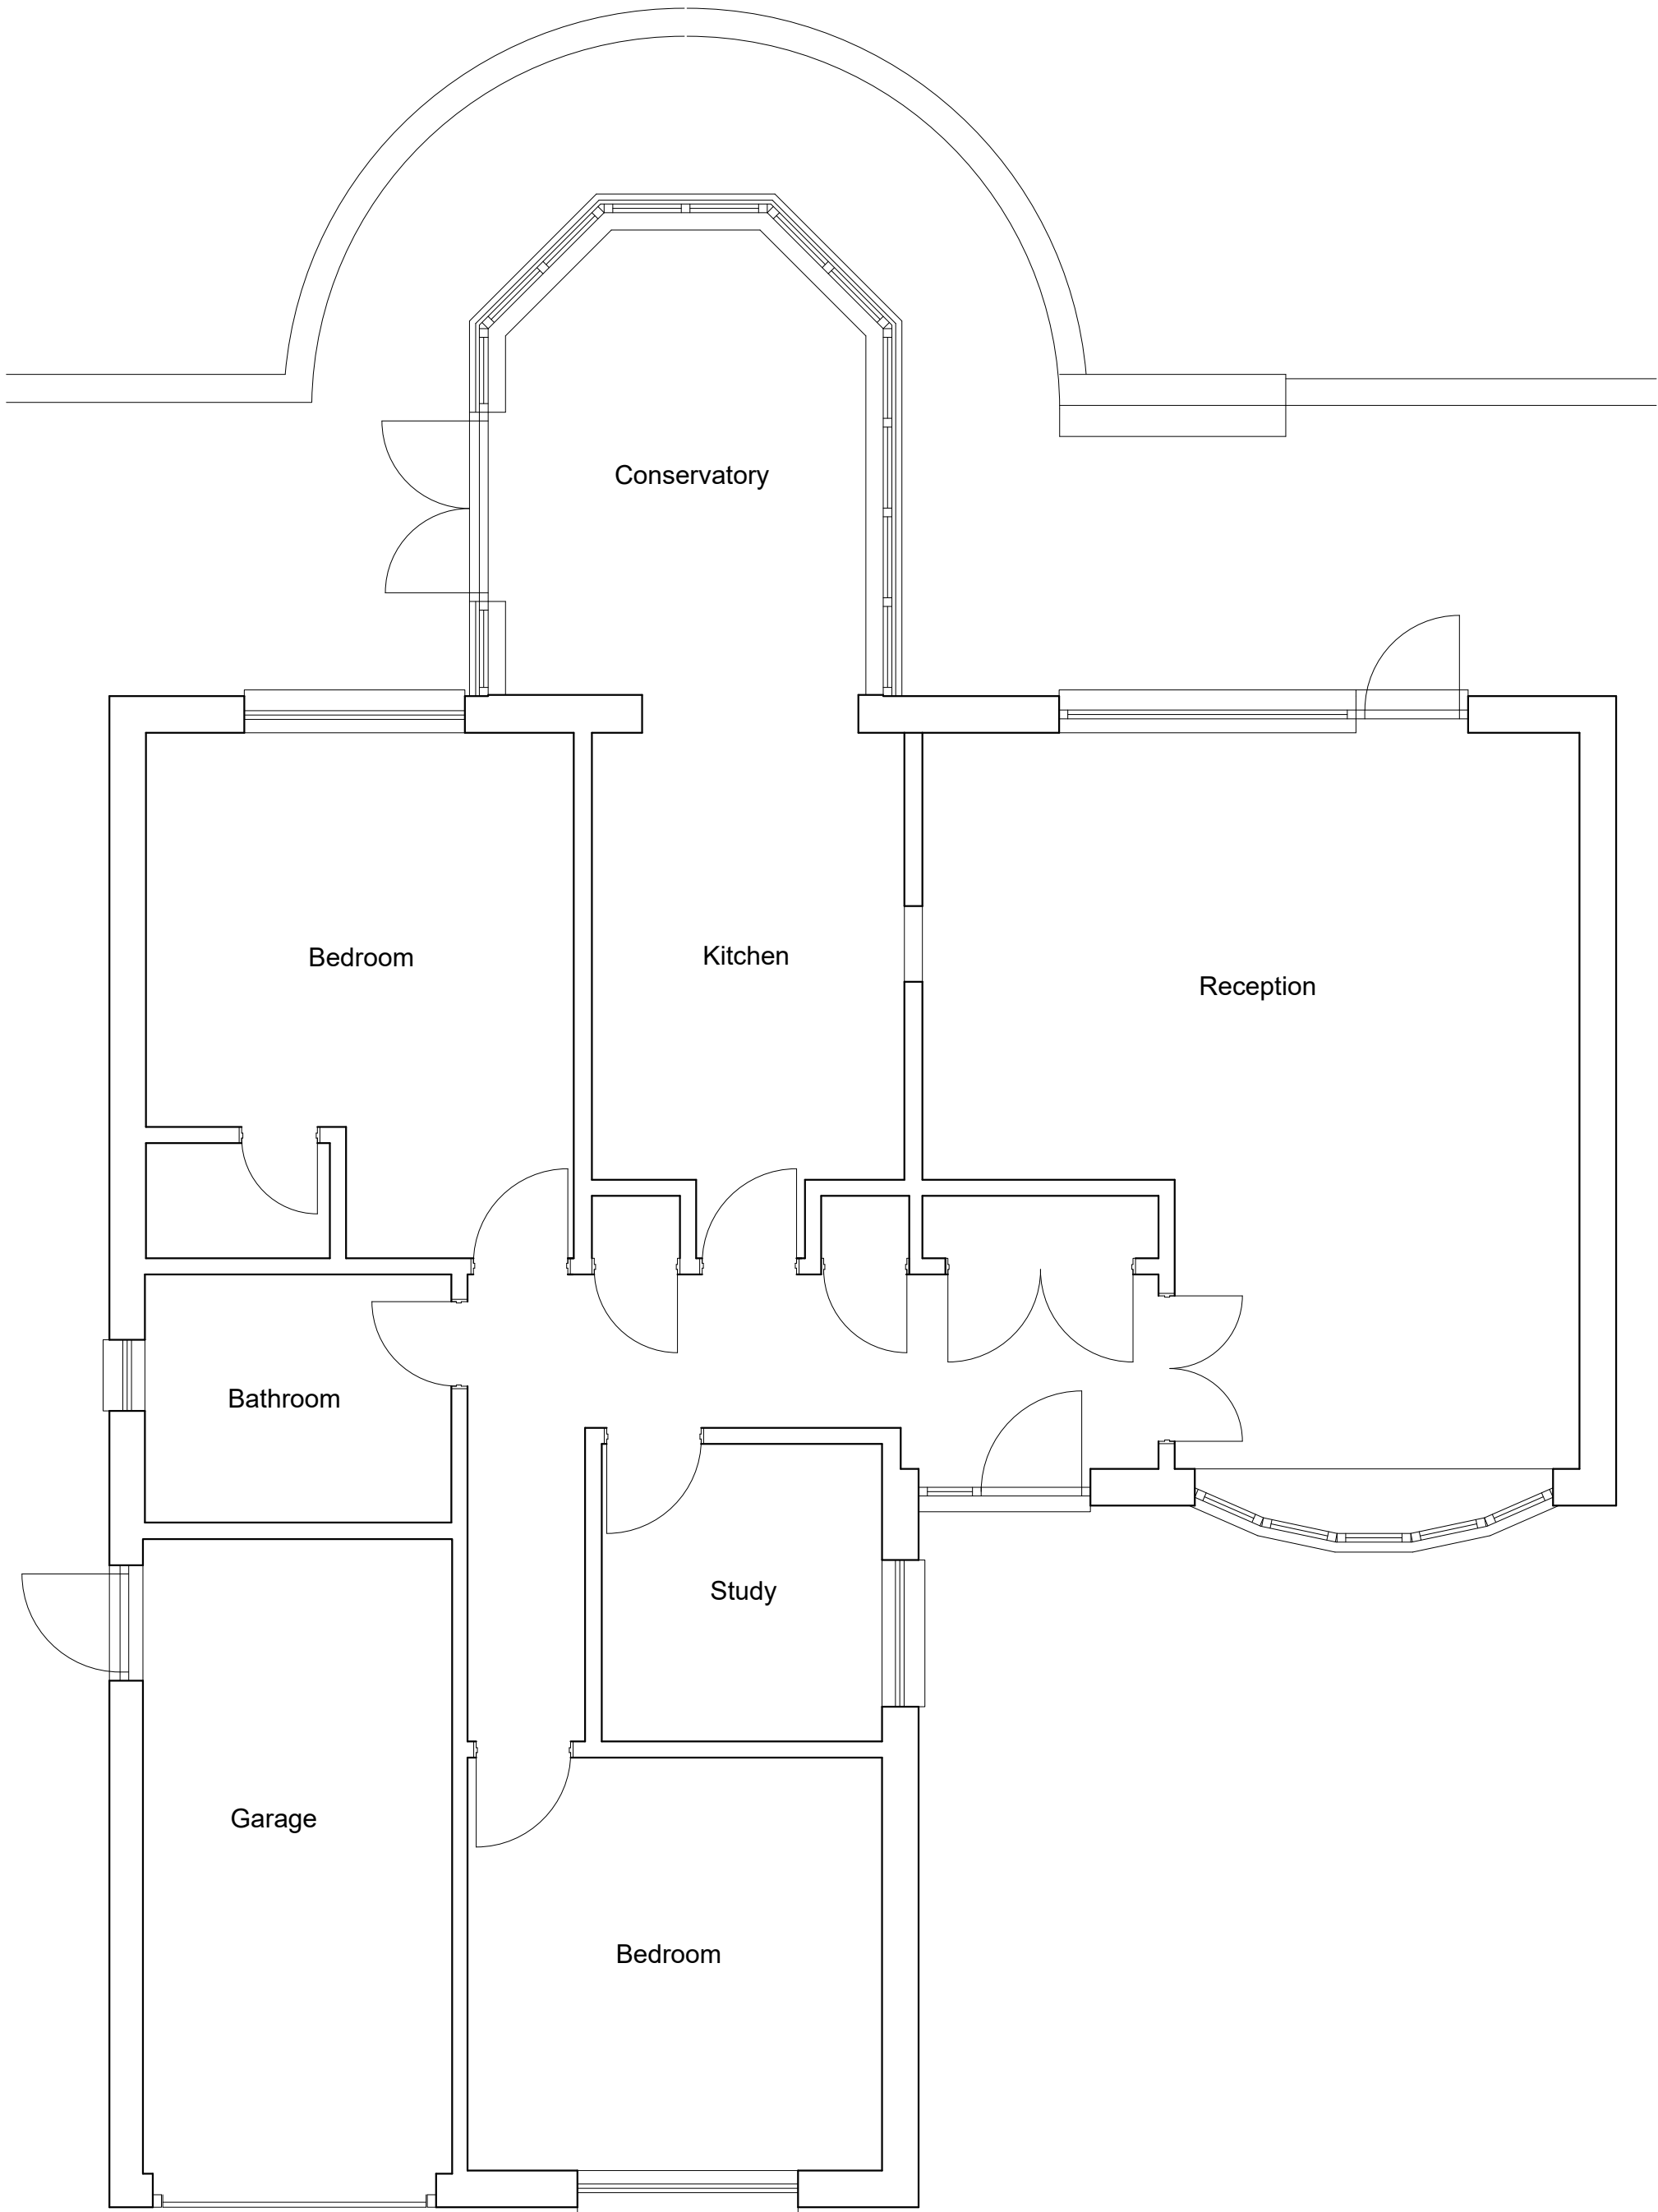

EXISTING GROUND FLOOR PLAN

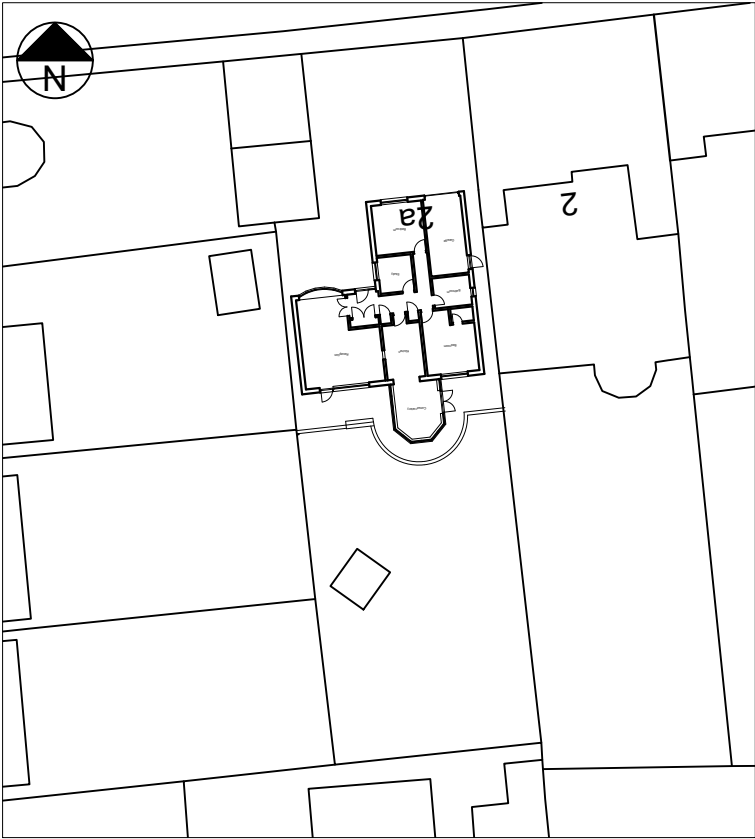

BLOCK PLAN (1:500)

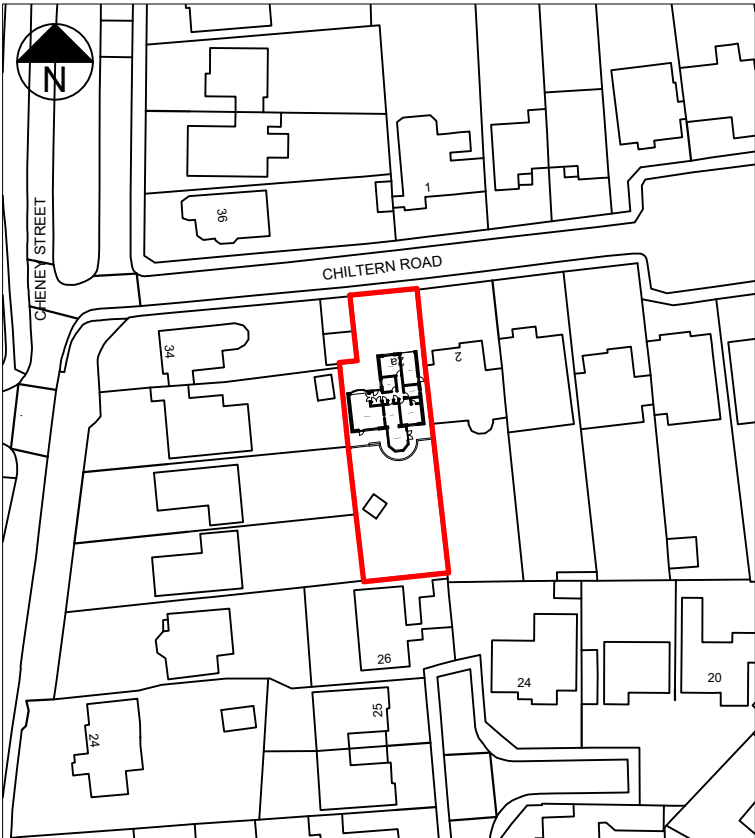

LOCATION PLAN (1:1250)

**T R Harris Design & Surveying Services**  
559 Rayners lane, Pinner, Middlesex HA5 5HP  
www.trharrisdesign.co.uk Tel: 020 8868 5048

PROJECT


2A Chiltern Road  
Pinner  
HA5 2TD

TITLE

Existing Plans & Elevations



SCALE BAR 1:50

 

SCALE BAR 1:100


|       |                   |             |
|-------|-------------------|-------------|
| SCALE | 1:50 & 1:100 @ A2 | DRAWING NO. |
| DATE  | October 2024      | 24/2CR/01   |




PROPOSED FRONT (NORTH) ELEVATION




PROPOSED SIDE (EAST) ELEVATION

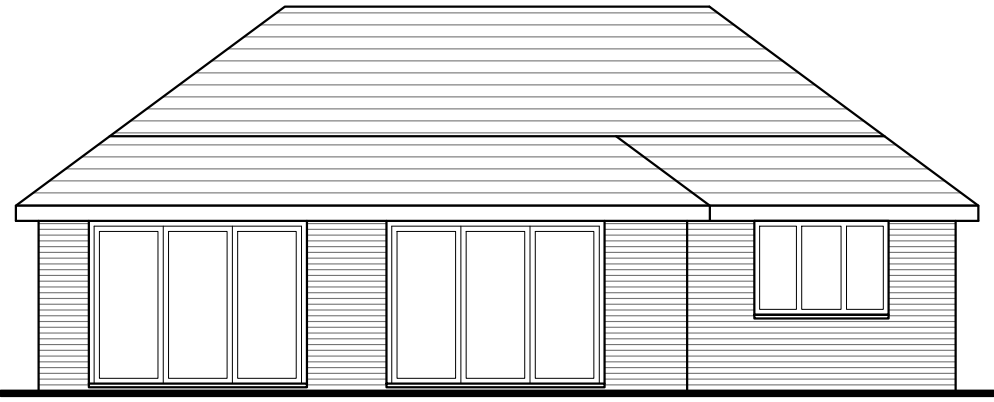


PROPOSED REAR (SOUTH) ELEVATION

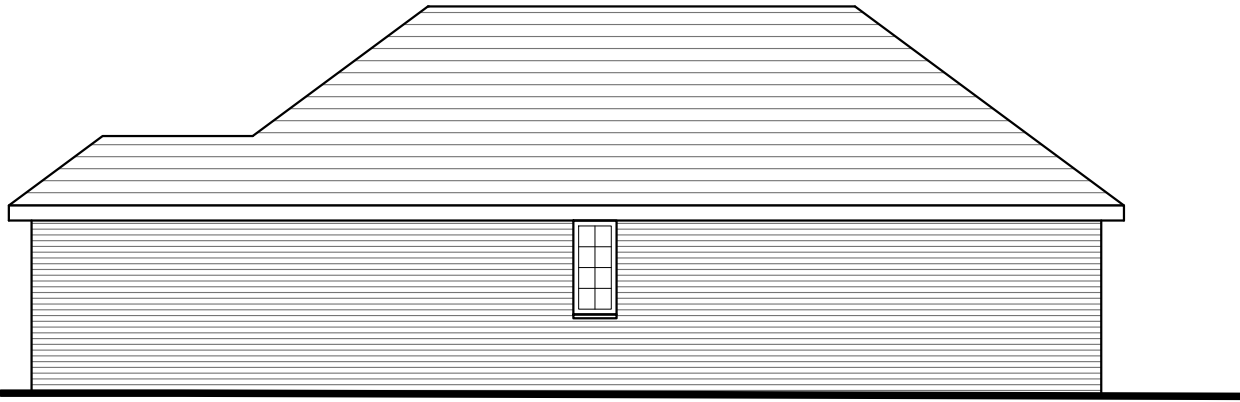

PROPOSED SIDE (WEST) ELEVATION

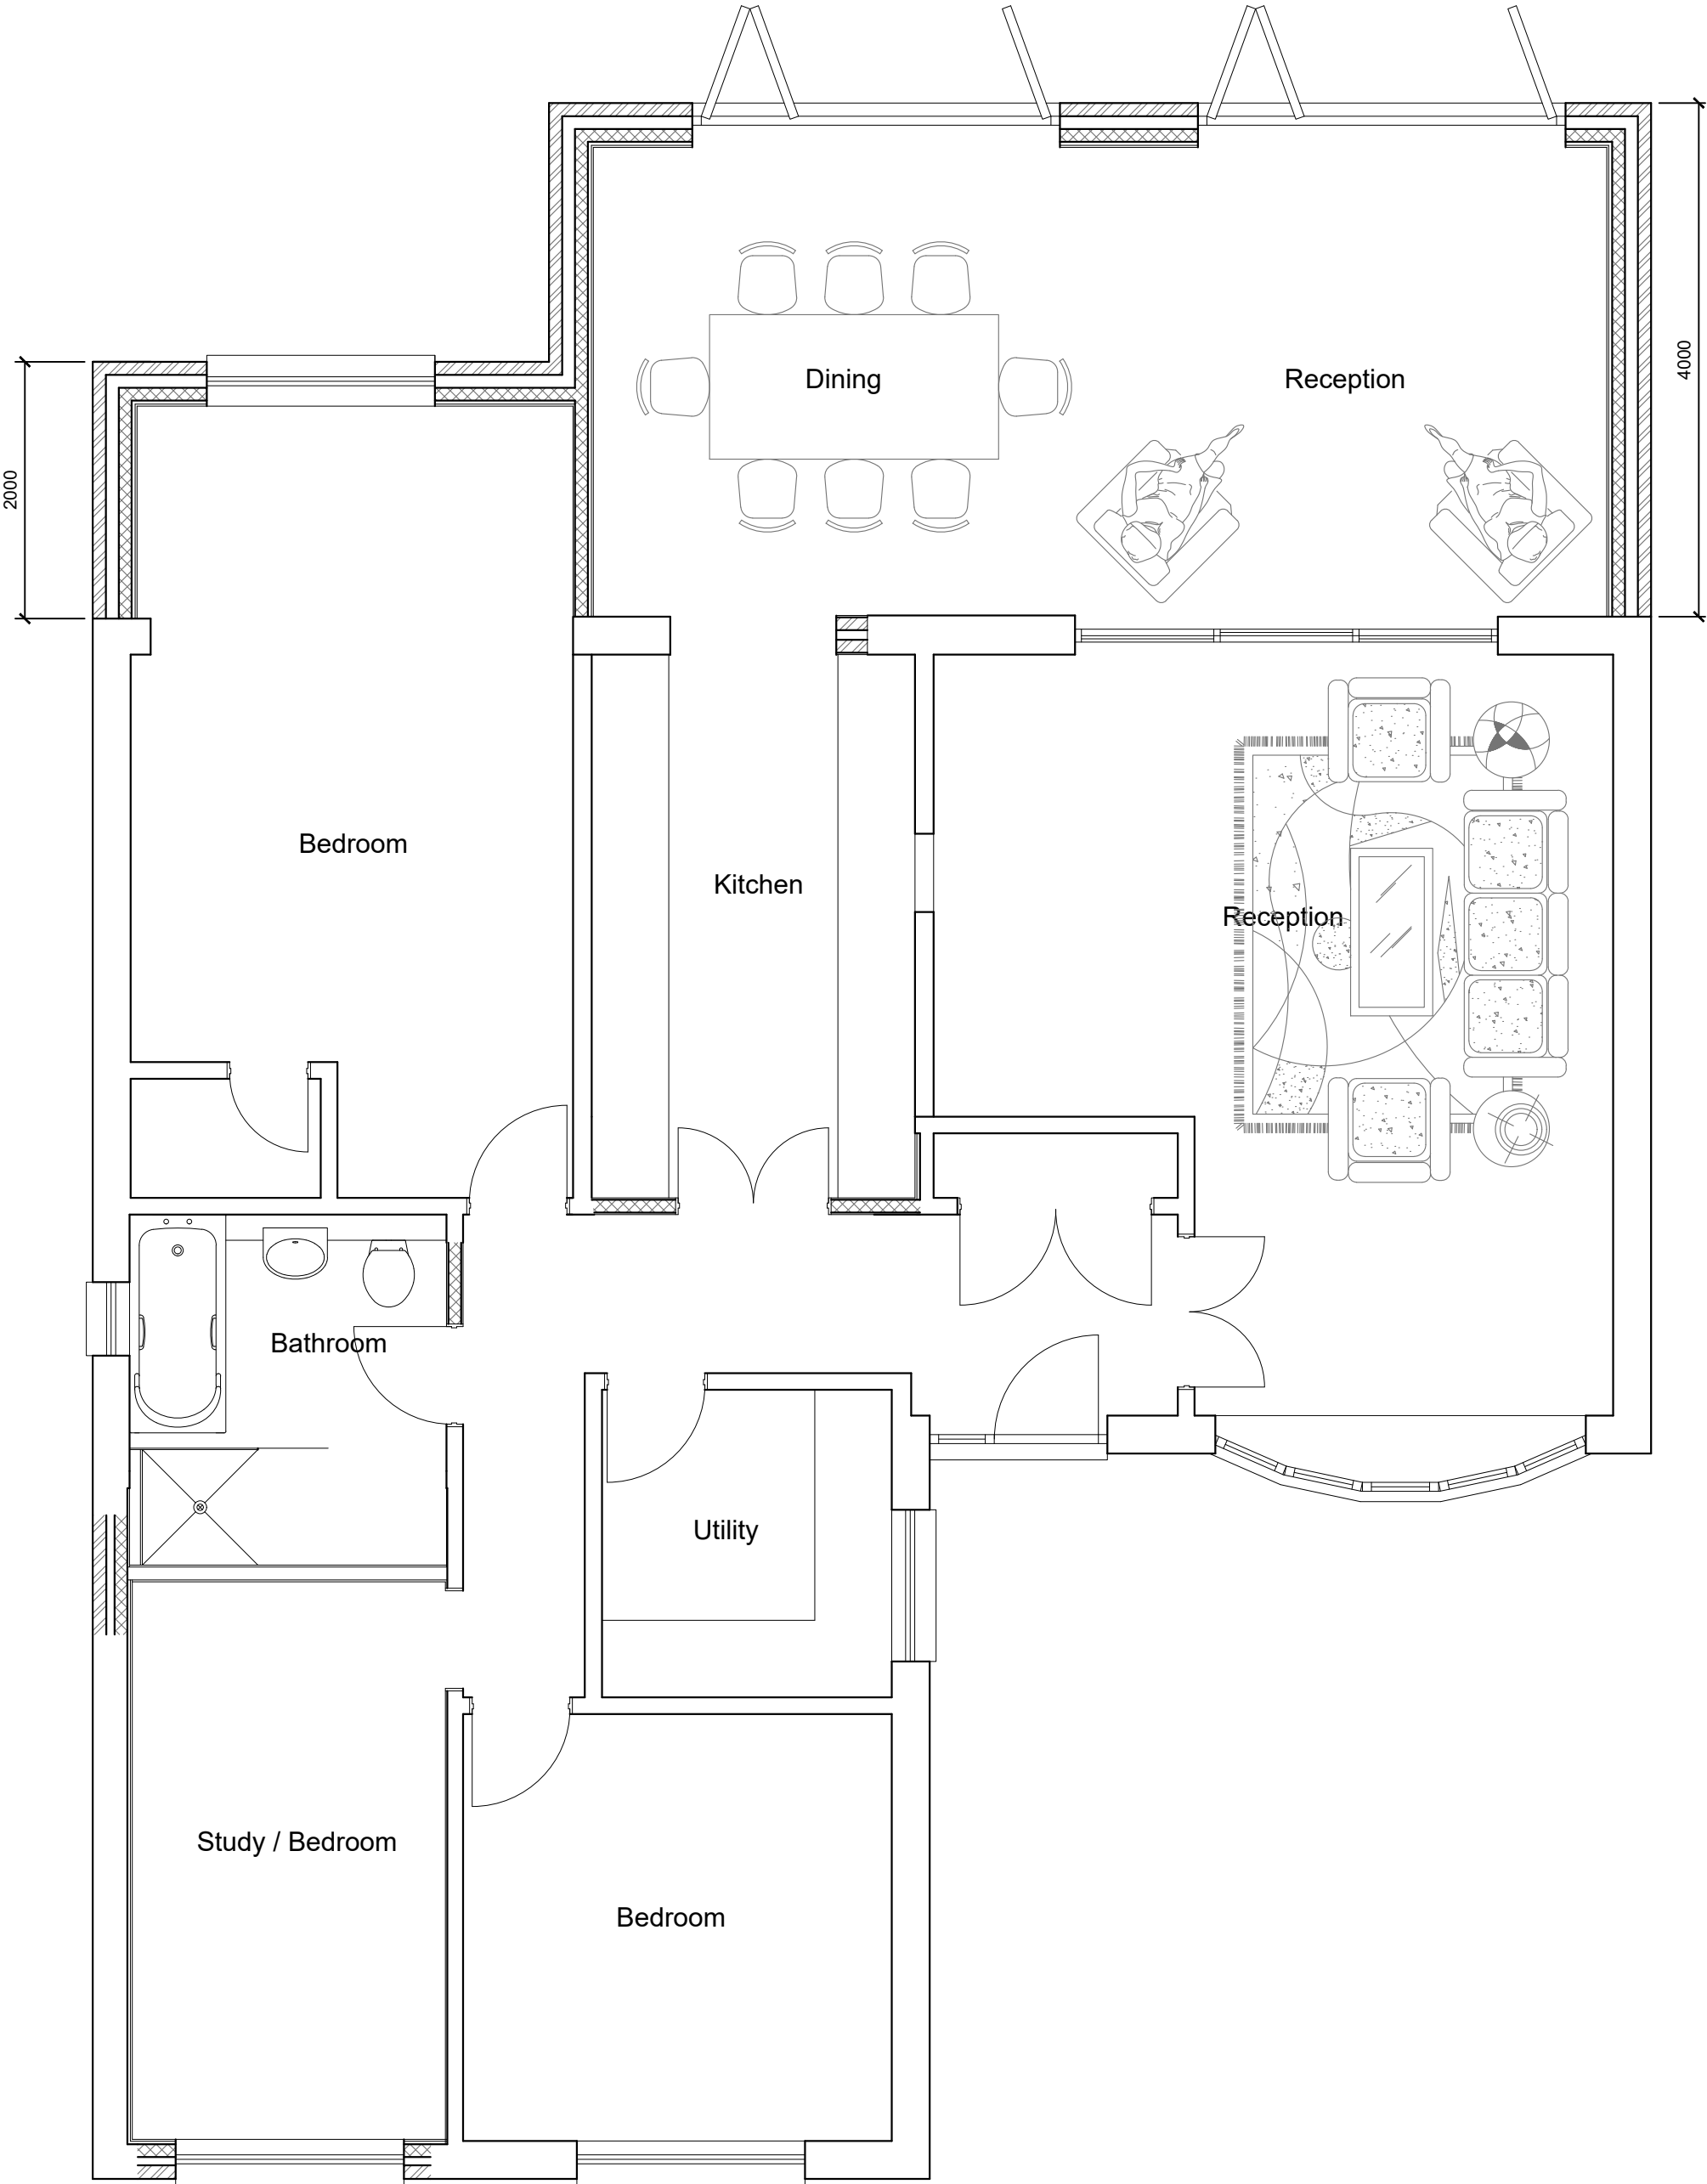

PROPOSED GROUND FLOOR PLAN

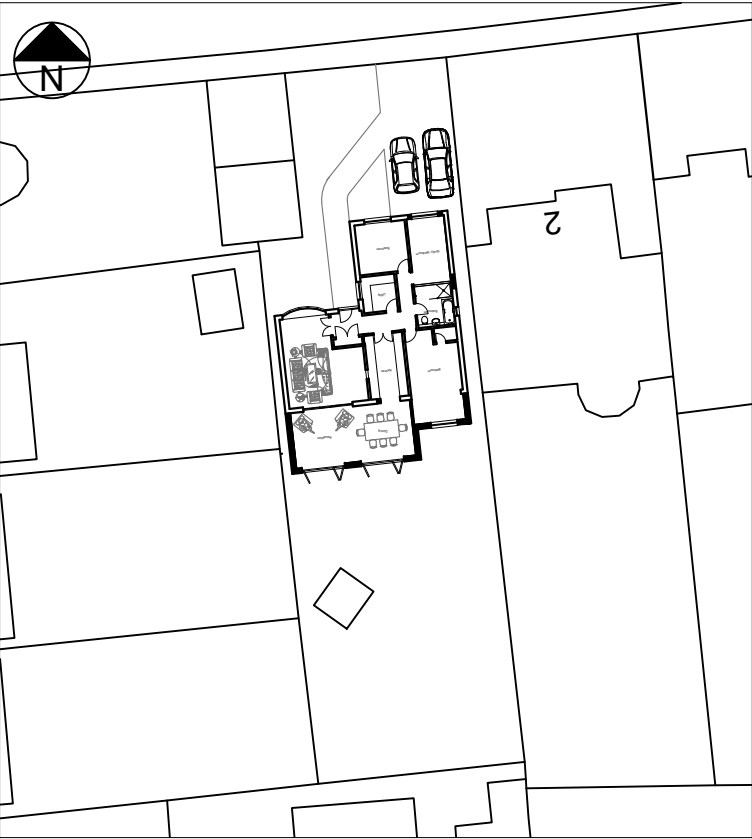

BLOCK PLAN (1:500)

**T R Harris Design & Surveying Services**  
559 Rayners lane, Pinner, Middlesex HA5 5HP  
www.trharrisdesign.co.uk Tel: 020 8868 5048

PROJECT


2A Chiltern Road  
Pinner  
HA5 2TD

TITLE

Proposed Plans & Elevations



SCALE BAR 1:50

 

SCALE BAR 1:100

|       |                   |             |
|-------|-------------------|-------------|
| SCALE | 1:50 & 1:100 @ A2 | DRAWING NO. |
| DATE  | November 2024     | 24/2CR/02   |