



SCALE BAR 1:100

NOTES:

1. This drawing is to be read in conjunction with all relevant Architects and Engineers drawings
2. Only figured dimensions are to be used for construction
3. All dimensions are to be verified on site prior to work commencing
4. All temporary works are the responsibility of the contractor

Copyright ©



TEL: 07500043858
www.ibjconsultant.com


J.BALASINGAM

CLIENT :
MR. JATINDER KAUR


DRAWN BY : B.J
DESIGNED BY : B.J

REVISION :

EXISTING FRONT ELEVATION

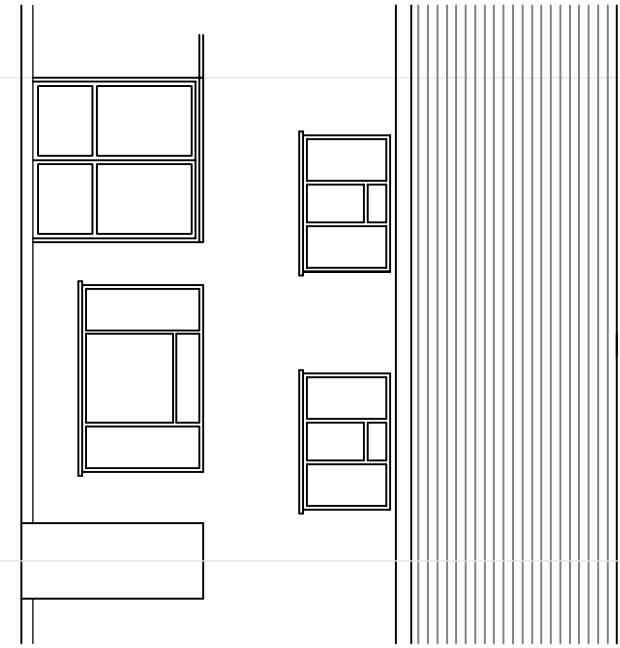

PROPOSED FRONT ELEVATION

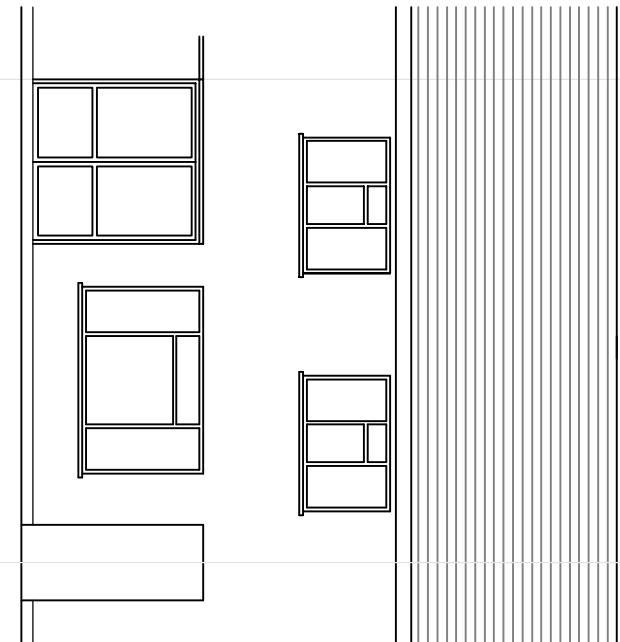

PROJECT : 17 St Martin Close Uxbridge UB8 3SQ.	TITLE : PROPOSED SINGLE STOREY REAR EXTENSION	DRAWING NO : B/J/2024/079/04	SCALE : 1:100
		DATE : 31/10/2024	ORG.SIZE : A3