


EXISTING REAR ELEVATION

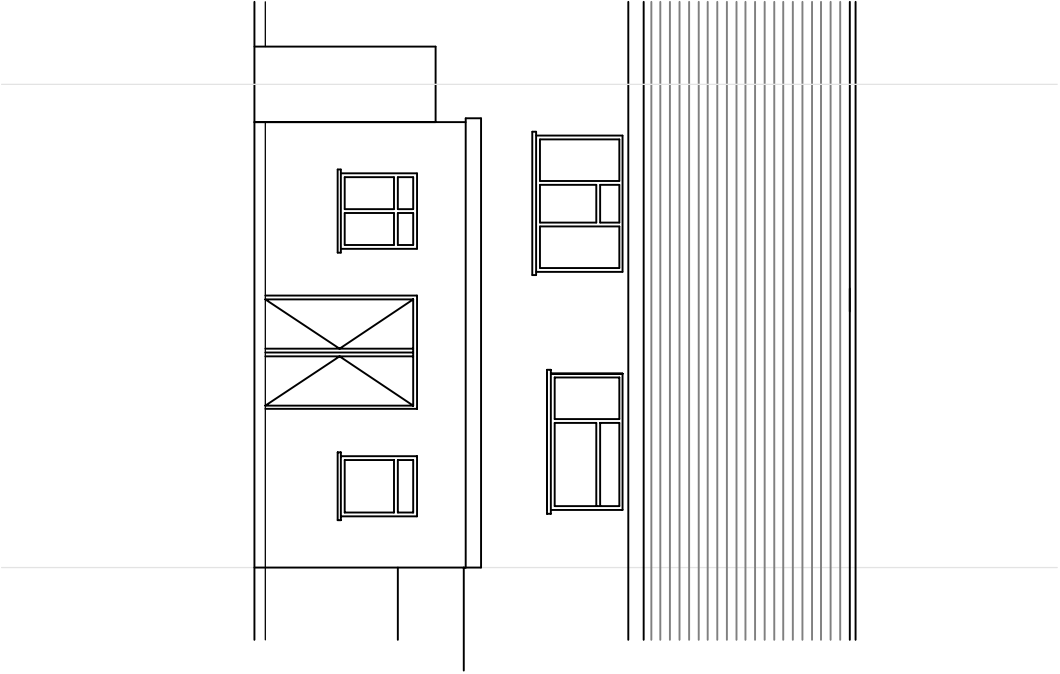


PROPOSED REAR ELEVATION

NOTES:

- 1. This drawing is to be read in conjunction with all relevant Architects and Engineers drawings
- 2. Only figured dimensions are to be used for construction
- 3. All dimensions are to be verified on site prior to work commencing
- 4. All temporary works are the responsibility of the contractor

Copyright ©

		<b>J.BALASINGAM</b> TEL: 07500043858 www.ibjconsultant.com		CLIENT :  MR. JATINDER KAUR		DRAWN BY : B.J  DESIGNED BY : B.J		REVISION :	
PROJECT : 17 St Martin Close Uxbridge UB8 3SQ.		TITLE : PROPOSED SINGLE STOREY REAR EXTENSION		DRAWING NO : BJ/2024/079/05  DATE : 31/10/2024		SCALE : 1:100  ORG SIZE : A3			