



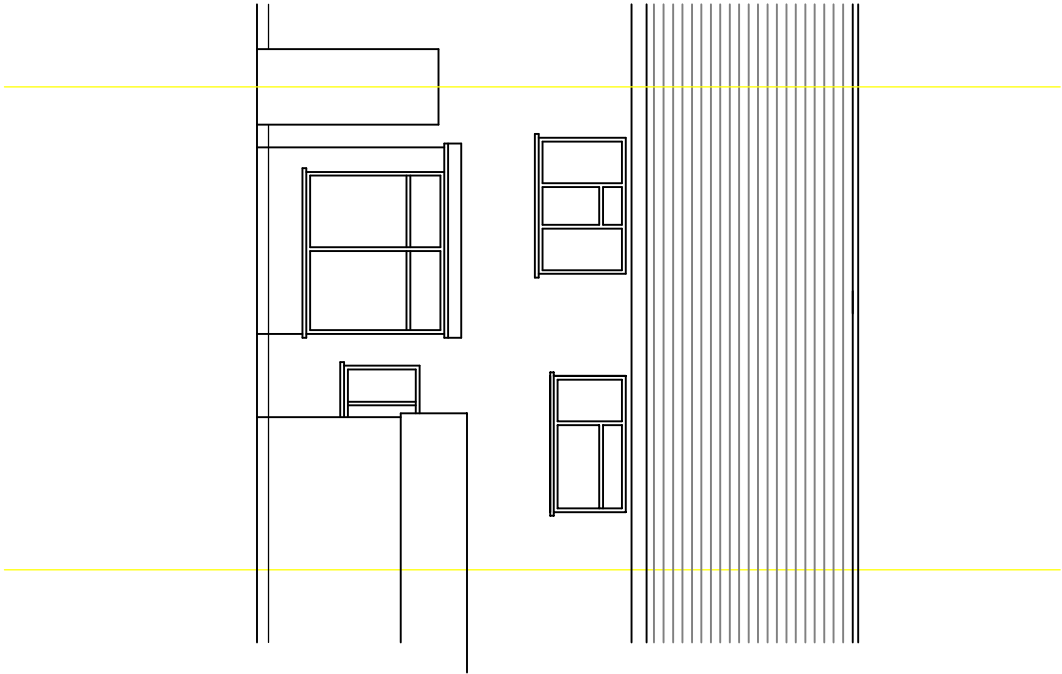

EXISTING REAR ELEVATION

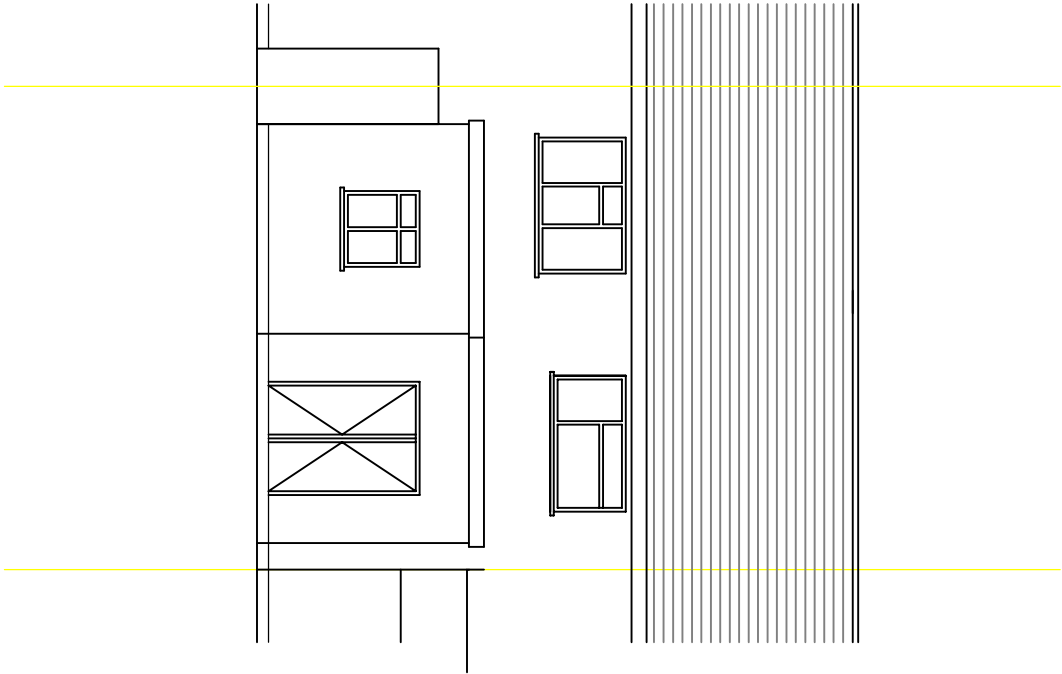

PROPOSED REAR ELEVATION

NOTES:

- 1. This drawing is to be read in conjunction with all relevant Architects and Engineers drawings
- 2. Only figured dimensions are to be used for construction
- 3. All dimensions are to be verified on site prior to work commencing
- 4. All temporary works are the responsibility of the contractor

Copyright ©

 ARCHITECTURE STRUCTURE SERVICES TEL: 07500043858 www.tjbconsultant.com	CLIENT : MR. JATINDER KAUR	DRAWN BY : B.J DESIGNED BY : B.J	REVISION :
PROJECT : 17 St Martin Close Uxbridge UB8 3SQ.	TITLE : PROPOSED SINGLE STOREY REAR EXTENSION	DRAWING NO : BJ/2026/039/05 DATE : 23/05/2026	SCALE : 1:100 ORG.SIZE : A3



ARCHITECTURE | STRUCTURE | SERVICES
TEL: 07500043858
www.tjbconsultant.com

CLIENT :

MR. JATINDER KAUR

DRAWN BY : B.J

DESIGNED BY : B.J

REVISION :

PROJECT :
17 St Martin Close
Uxbridge
UB8 3SQ.

TITLE :
PROPOSED SINGLE STOREY REAR
EXTENSION

DRAWING NO : BJ/2026/039/05

DATE : 23/05/2026

SCALE : 1:100

ORG.SIZE : A3