


APPLICATION FOR PLANNING PERMISSION

FOR A PART SINGLE STOREY SIDE EXTENSION / PART GARAGE CONVERSION.



SITE LOCATION PLAN
AREA 2 HA
SCALE 1:1250 on A4
CENTRE COORDINATES: 508284, 191882

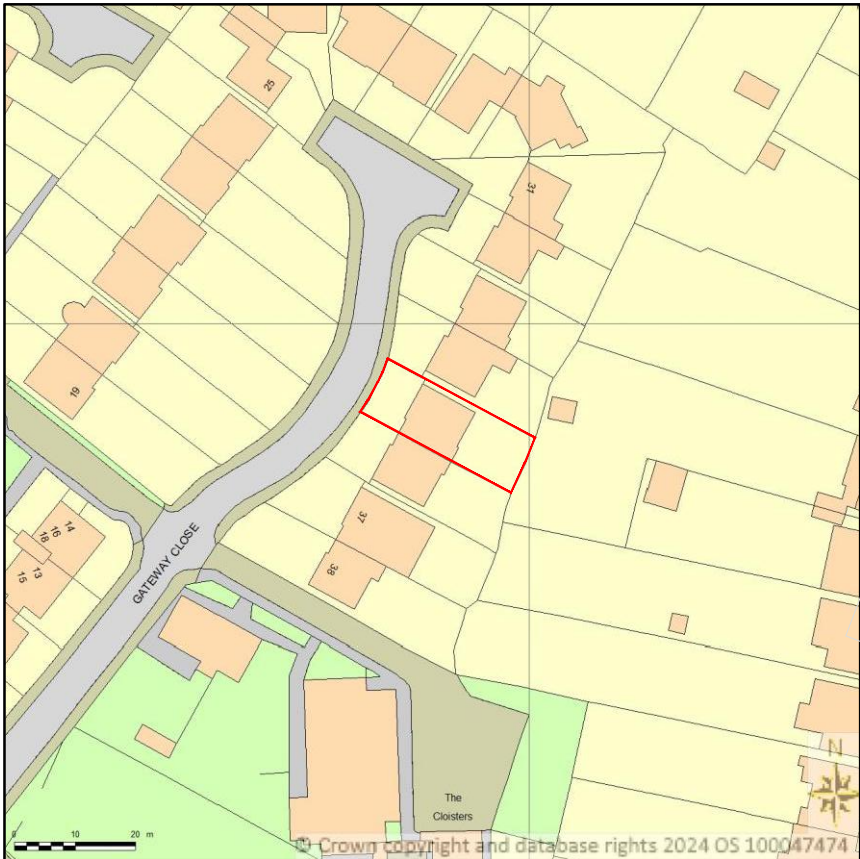

LOCATION PLAN
SCALE - 1: 1250.

Supplied by Streetwise Maps Ltd
www.streetwise.net
Licence No: 100047474
19/06/2024 20:11



SITE PLAN
SCALE - 1: 200.

C	PLANNING SUBMISSION	JLY'24
B	SECOND DRAFT	JLY'24
A	FIRST DRAFT	JUN'24
No.	DESCRIPTION	DATE
Drawing Title		
LOCATION PLAN & SITE PLANS		
Drawing No.		
11570	P	01
		C

TL

TECON Ltd.

Consulting Civil & Structural Engineers

116A High Street

Edgware, Middlesex, HA8 7EL.

M: 07956244652 E:teconltd@hotmail.com

NOTES:	
NOT FOR CONSTRUCTION	

Client	MR & MRS GOHIL
Job Title	35 GATEWAY CLOSE, NORTHWOOD, HA6 2RW

Scale	1: 1250 /1: 200.
Size	A3
Drawn by	T.L.
Date	JUN 2024