
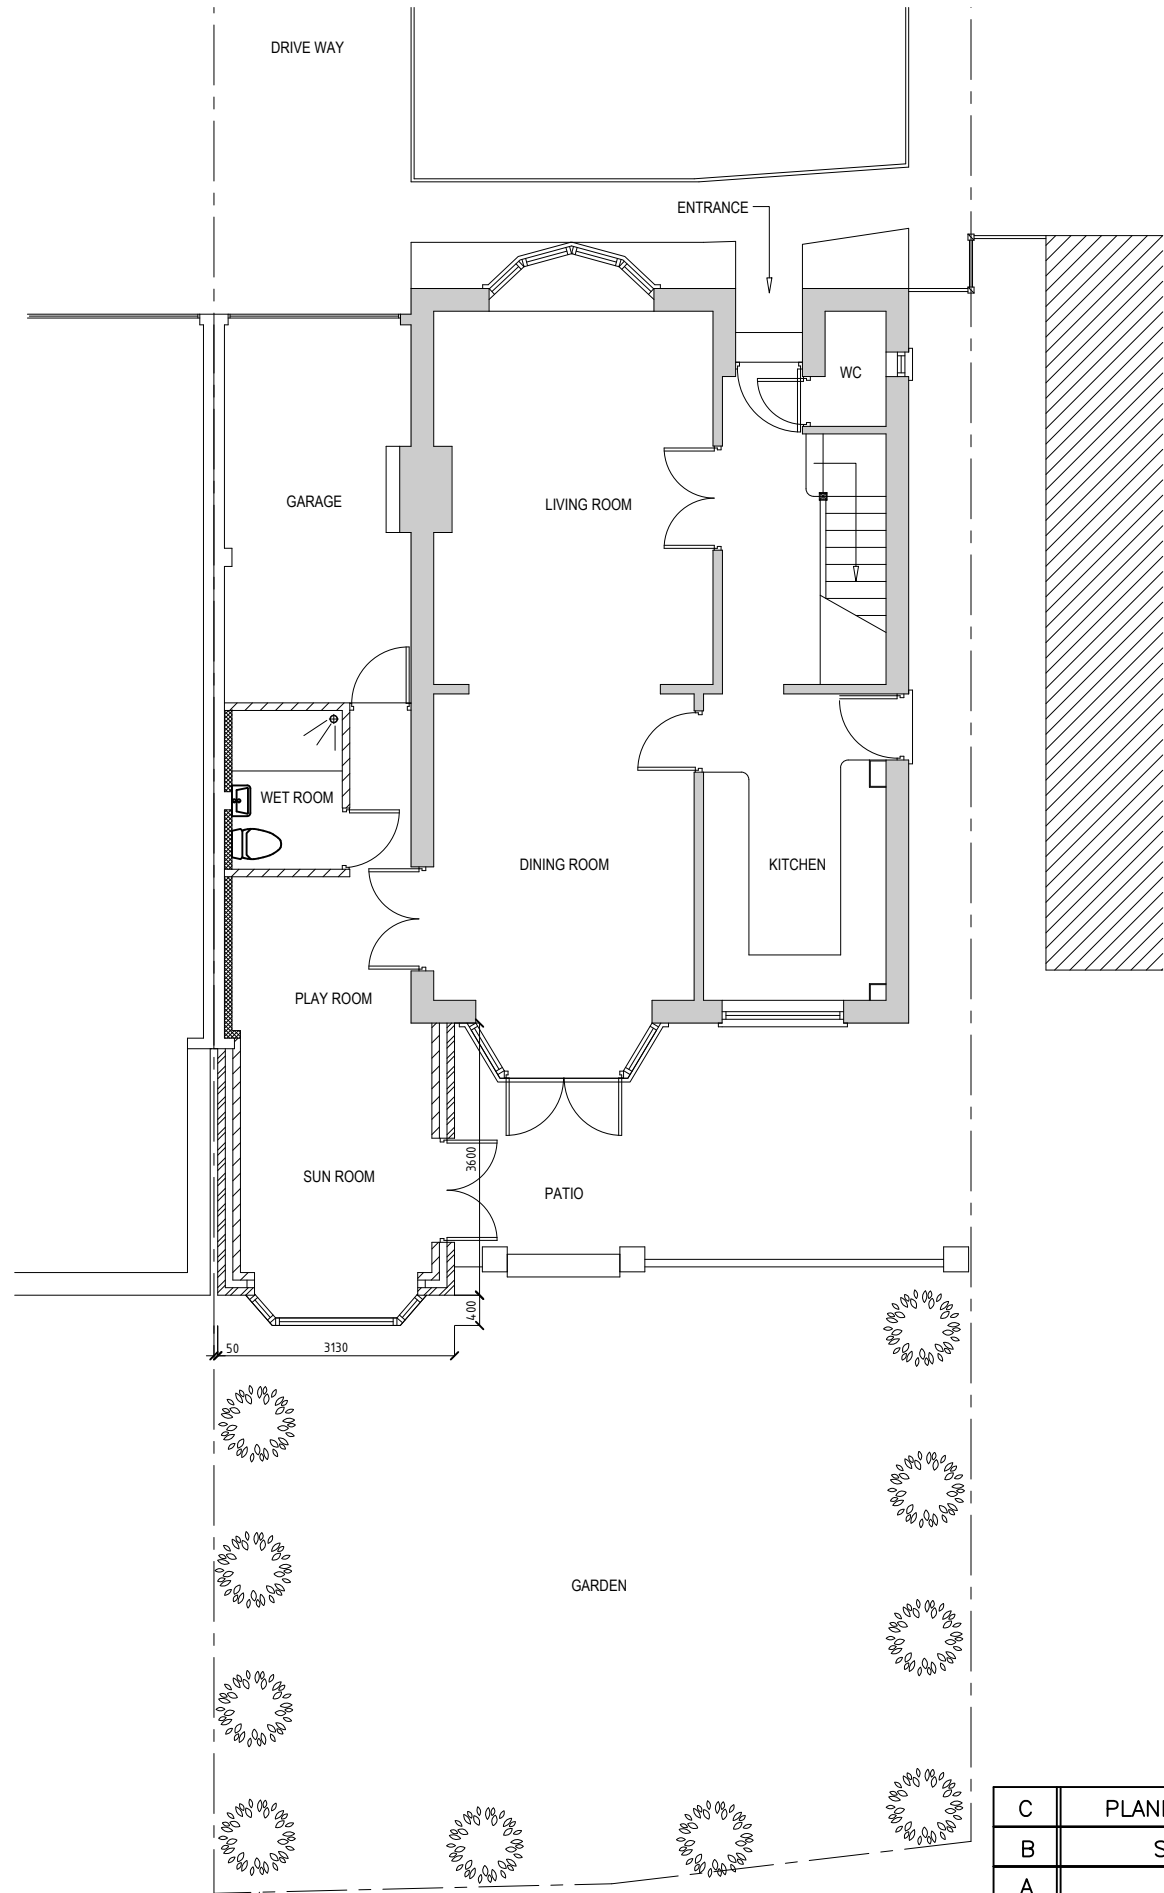


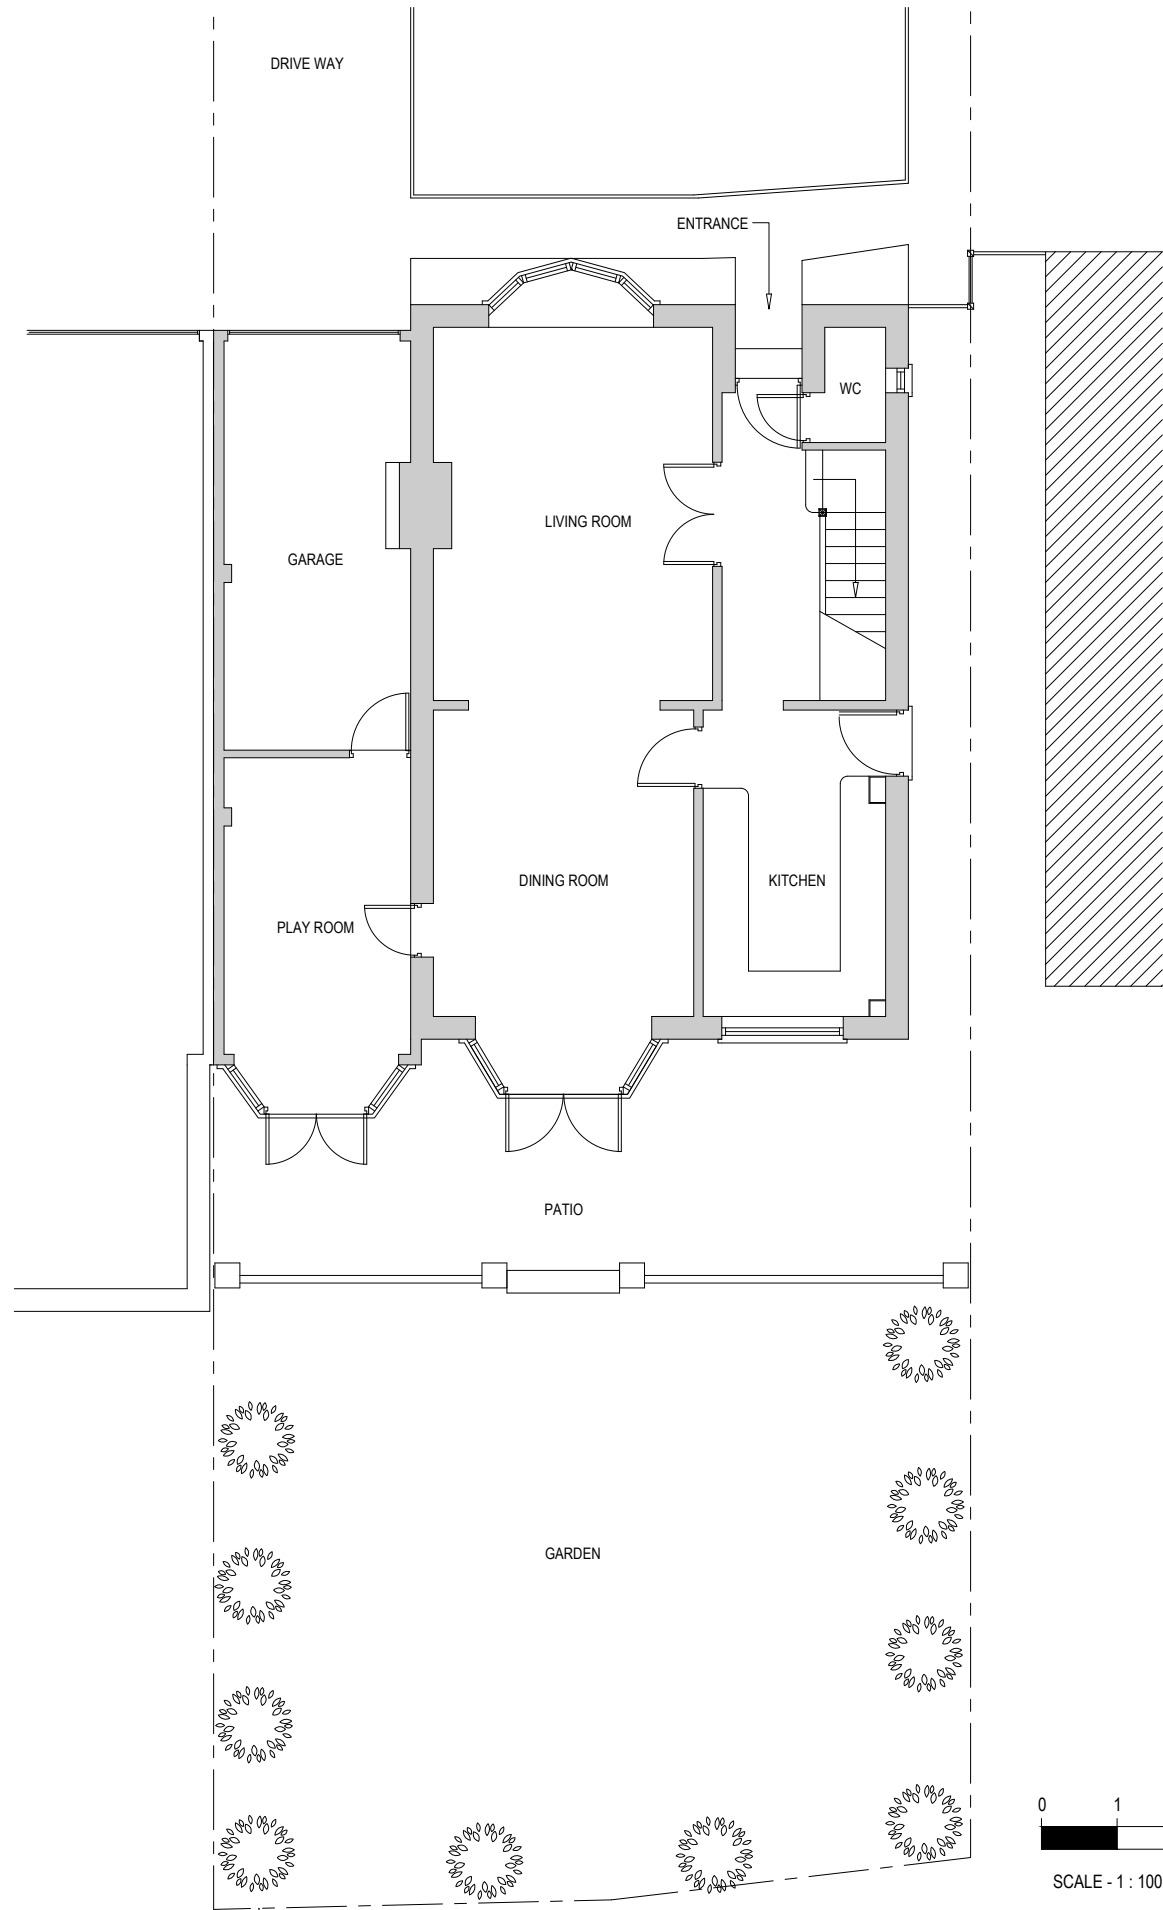

C	PLANNING SUBMISSION	JLY'24
B	SECOND DRAFT	JLY'24
A	FIRST DRAFT	JUN'24
No.	DESCRIPTION	DATE
Drawing Title		
EXISTING & PROPOSED FLOOR PLAN		
Drawing No.		
11570	P	02
C		