



0 1m 2m 3m 4m 5m
Metric Scale 1:100


THIS DRAWING IS THE PROPERTY OF RRS DESIGNS
- COPYING / REDISTRIBUTION BY CONSENT ONLY
NOTES

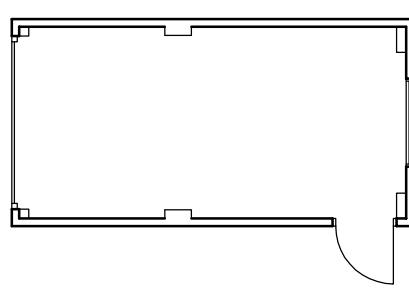


EXISTING GARAGE
PLAN

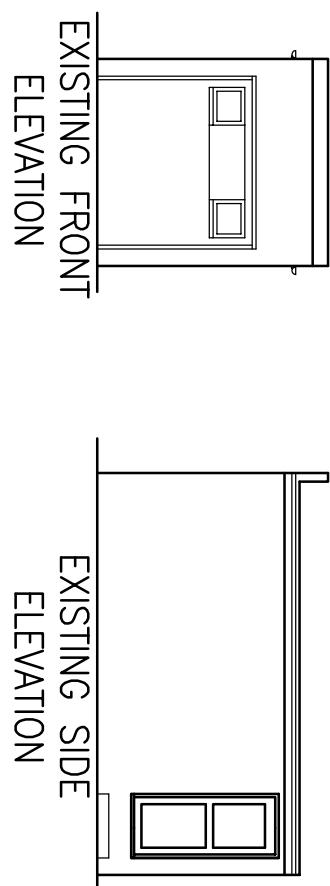


EXISTING FRONT
ELEVATION

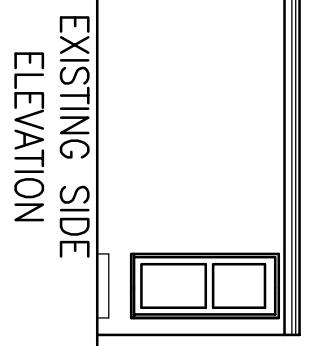

EXISTING SIDE
ELEVATION

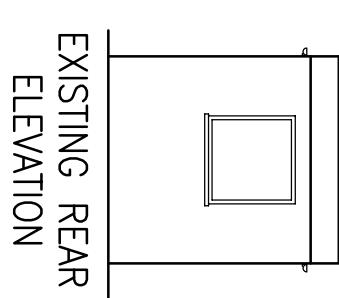

EXISTING REAR
ELEVATION

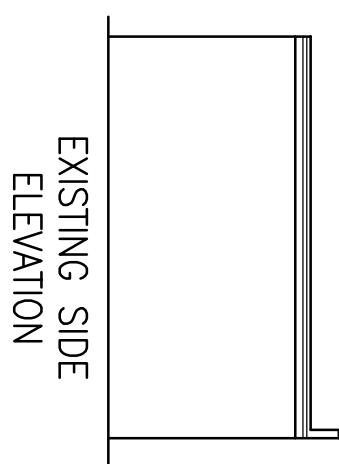

EXISTING SIDE
ELEVATION

EXISTING FLOOR PLANS
AND ELEVATIONS

PROJECT
26 MAYLANDS DRIVE
UXBRIDGE
UB8 1BH

TITLE

A	-	-
Rev	Date	Amendment

RRS Designs
Architectural & Planning Services

Mobile- 07964326643
Email- amar@rrsdesigns.co.uk
Website- www.rssdesigns.co.uk

DRAWN AS

SCALE @ A3

DATE MARCH 25

1:100

DRAWING NO.

REV.

AS00725-10