


THIS DRAWING IS THE PROPERTY OF RRS DESIGNS  
- COPYING / REDISTRIBUTION BY CONSENT ONLY


NOTES

0 1m 2m 3m 4m 5m  
Metric Scale 1:100

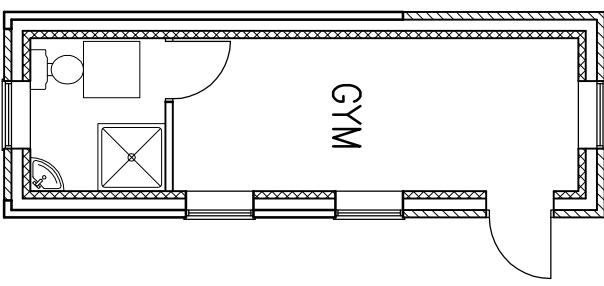

PROPOSED GARAGE  
PLAN

NEIGHBORS  
GARAGE BEYOND

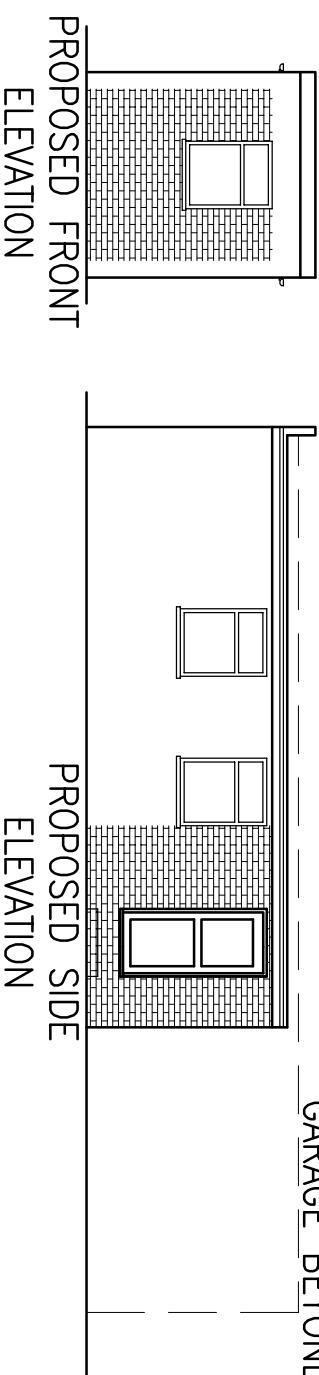


PROPOSED FLOOR PLAN  
AND ELEVATIONS

PROJECT  
26 MAYLANDS DRIVE  
UXBRIDGE  
UB8 1BH

TITLE

**RRS Designs**  
Architectural & Planning Services

Mobile- 07964326643  
Email- amar@rrsdesigns.co.uk  
Website- www.rssdesigns.co.uk

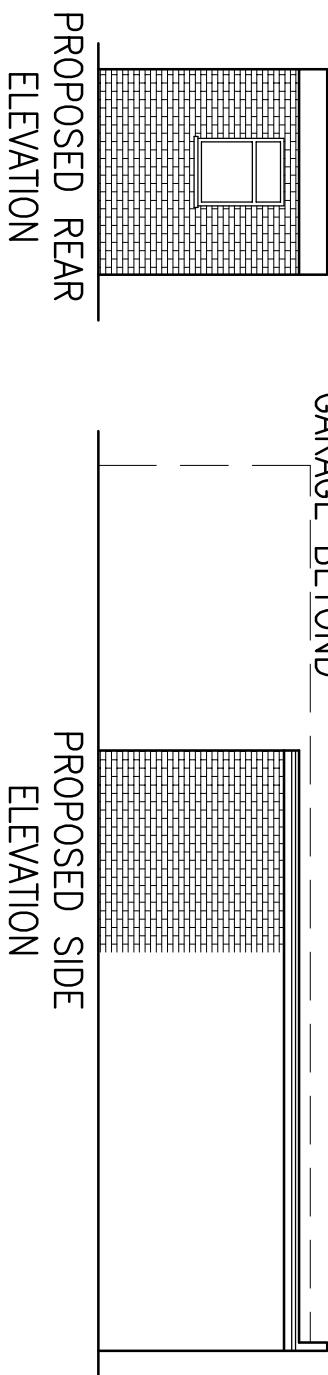

DRAWN AS  
DATE MARCH 25

SCALE @ A3  
1:100

DRAWING NO. REV.

AS00725-11