
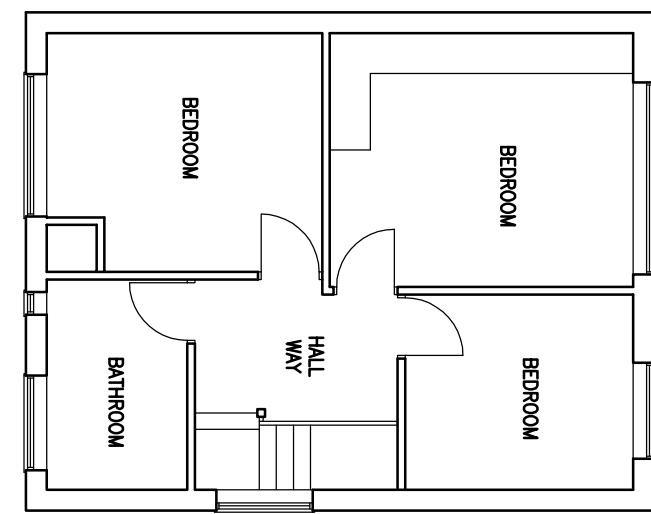


0 1m 2m 3m 4m 5m
Metric Scale 1:100

THIS DRAWING IS THE PROPERTY OF RRS DESIGNS
- COPYING / REDISTRIBUTION BY CONSENT ONLY
NOTES

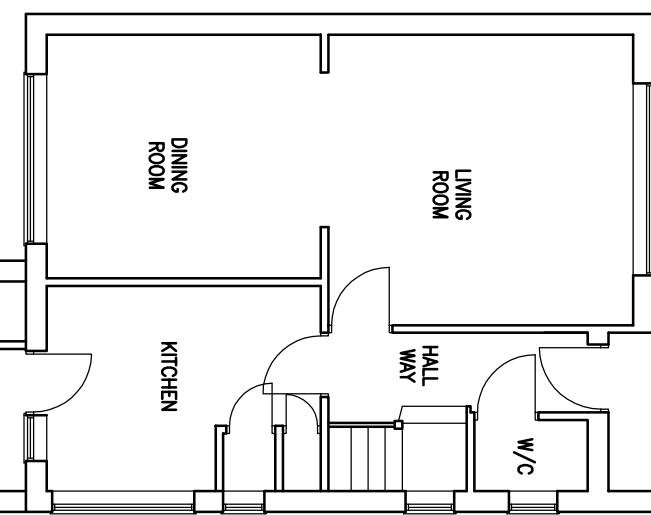

EXISTING GROUND
FLOOR PLAN

EXISTING FIRST
FLOOR PLAN

EXISTING FLOOR PLANS

RRS Designs
Architectural & Planning Services

Mobile- 07964326643
Email- amar@rrsdesigns.co.uk
Website- www.rssdesigns.co.uk

DRAWN		SCALE @ A3	REV.
DATE	MATERIAL	1:100	
DRAWING NO.	AS00725-01		