

0 1m 2m 3m 4m 5m
Metric Scale 1:100

THIS DRAWING IS THE PROPERTY OF RRS DESIGNS
- COPYING / REDISTRIBUTION BY CONSENT ONLY



NOTES

PROPOSED FLOOR PLANS

RRS Designs
Architectural & Planning Services

Mobile-07964326643
Email-amar@rrsdesigns.co.uk
Website-www.rrsdesigns.co.uk

DRAWN	AS	SCALE @ A3
DATE	MARCH 25	1:100
DRAWING NO.		REV.
AS00725-03	A B C D	

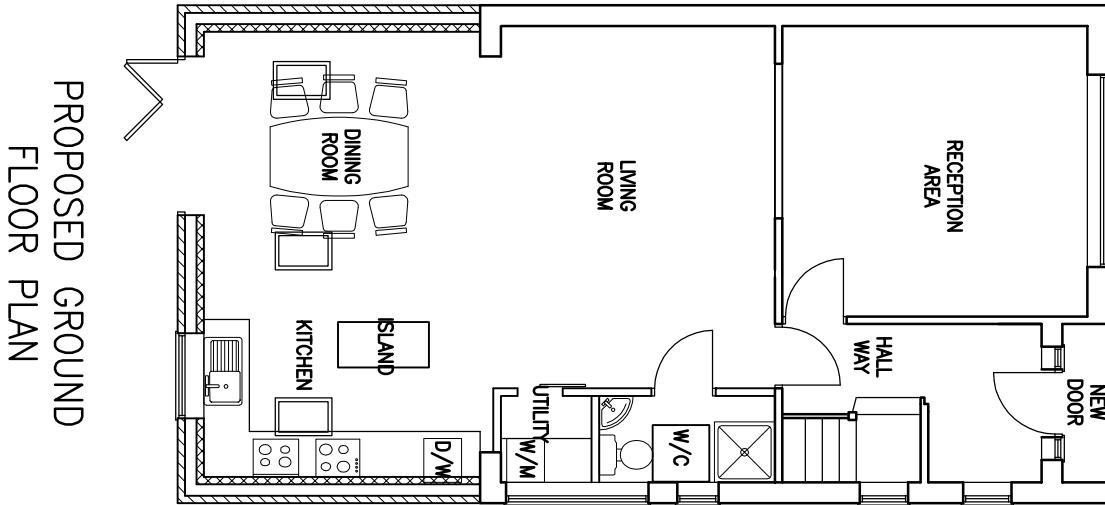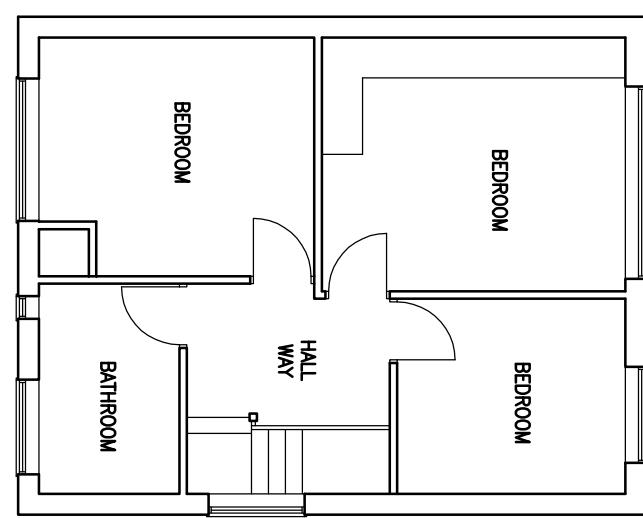

PROPOSED GROUND FLOOR PLAN