
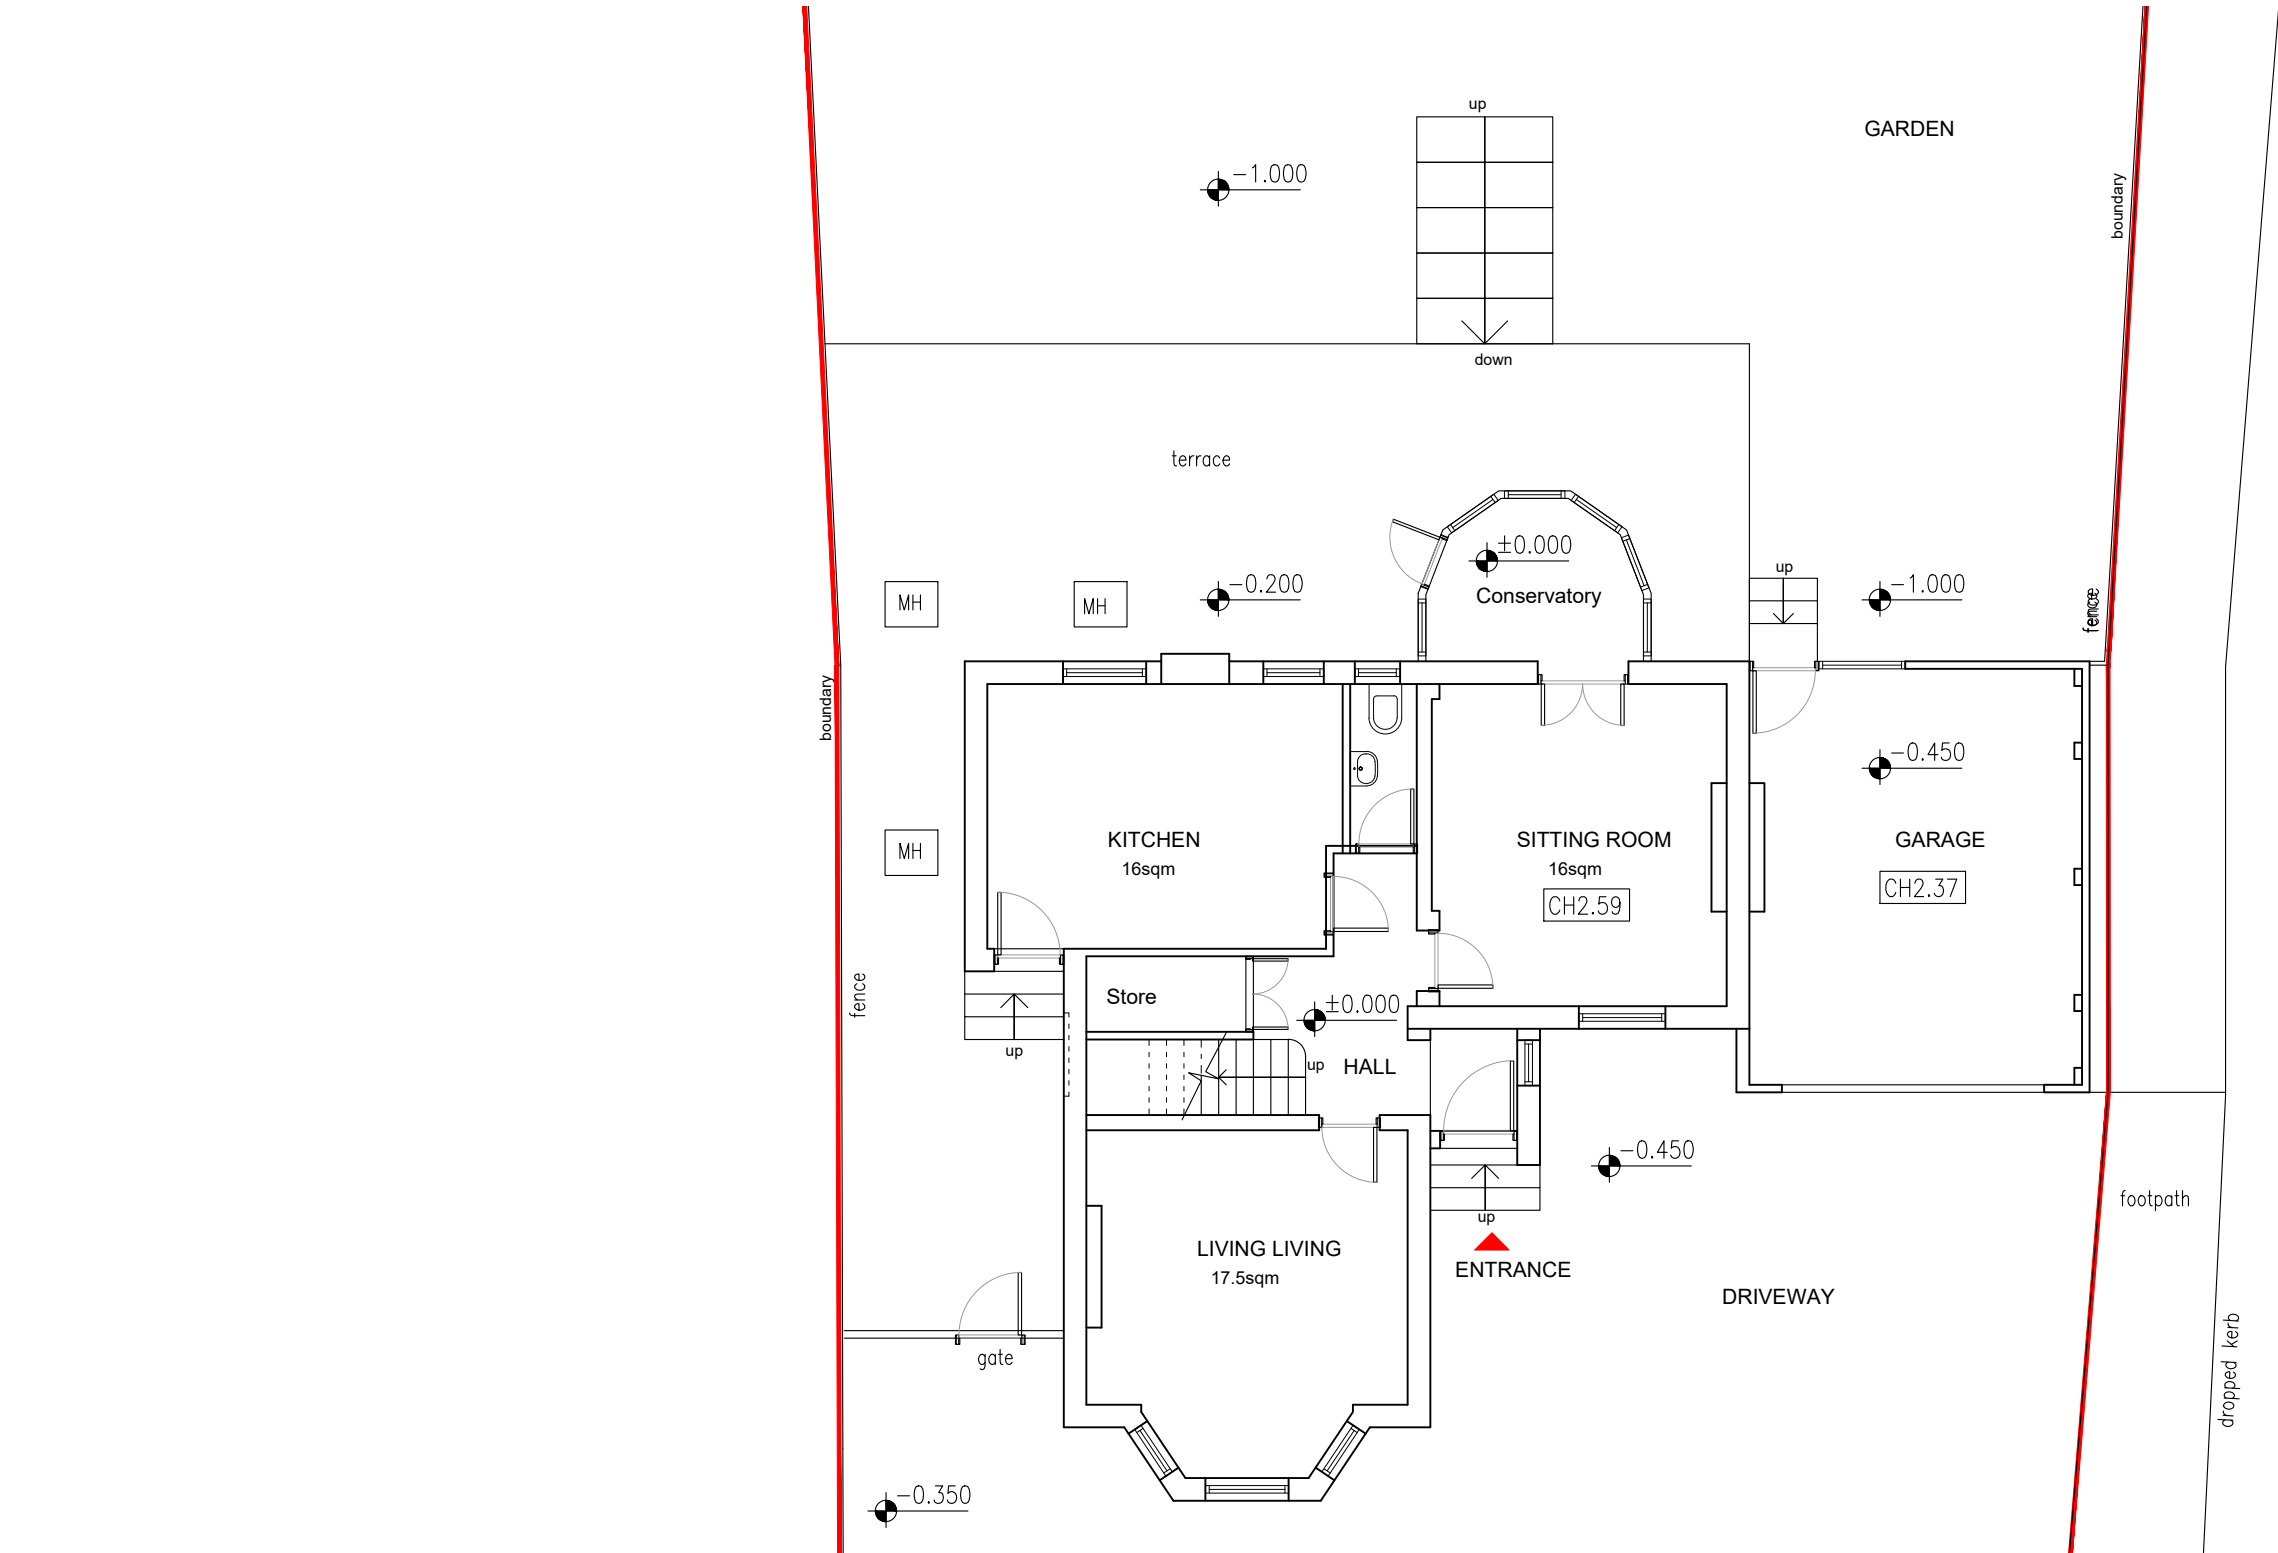
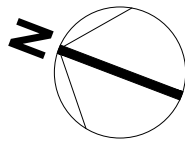


0 1m 2m 5m
scale 1:100 @ A3

TITLE: 19 Ducks Hill Road Northwood HA6 2NW 2402-04	CLIENT:	DATE: March 2024	DRAWING TITLE: Existing Ground Floor Plan	DRAWING NO: Ex 10 - P1	Rev.	Description	Date	HoC Studio Ltd. 5-7 Tanner Street, SE1 3LE, London Tel: 0208 133 7255 E-mail: info@hocarchitects.co.uk HoC STUDIO ARCHITECTS
		SCALE: 1:100@A3		REVISION: Planning	P1	Planning plans	30.04.24	

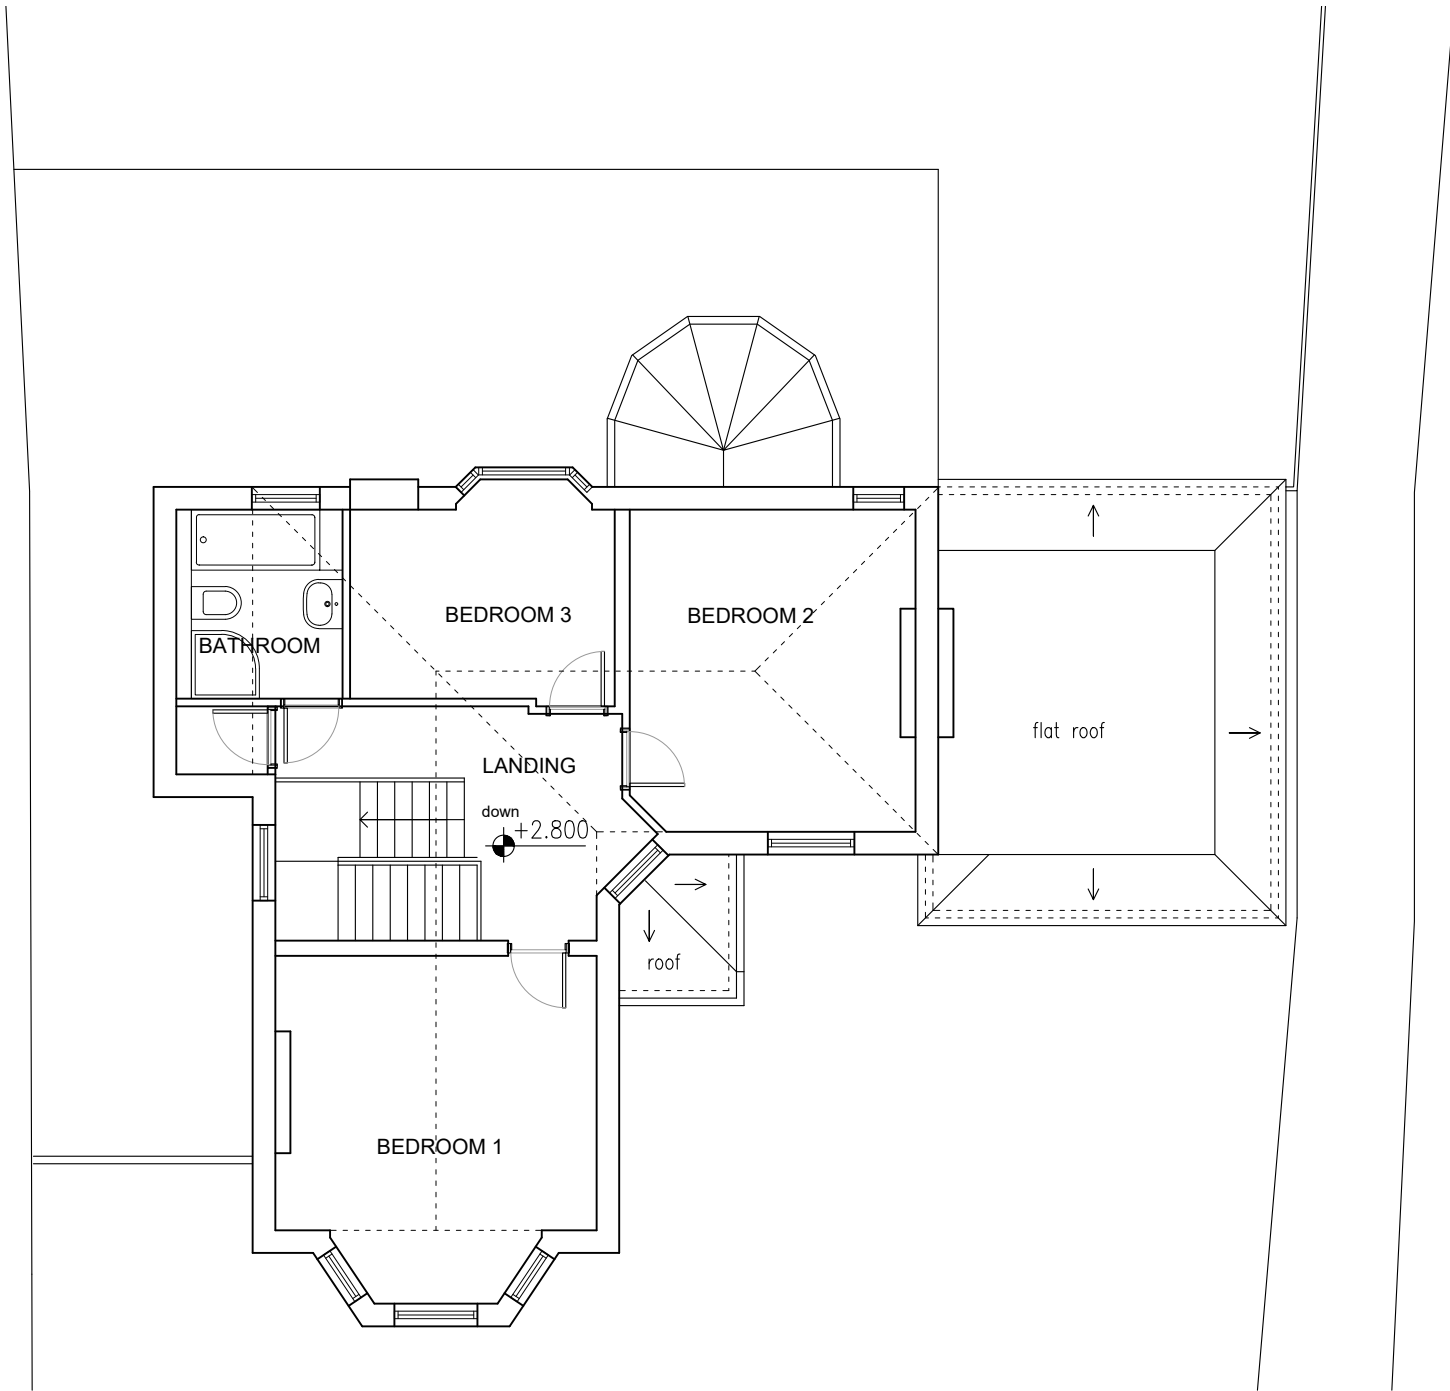

0 1m 2m 5m
scale 1:100 @ A3

TITLE:
19 Ducks Hill Road
Northwood HA6 2NW

2402-04

CLIENT:

DATE:
March 2024

SCALE:
1:100@A3

DRAWING TITLE:
Existing First Floor
Plan


DRAWING NO:
Ex 11-P1

REVISION: Planning



Rev.	Description	Date
P1	Planning plans	30.04.24

HoC Studio Ltd.
5-7 Tanner Street,
SE1 3LE, London
Tel: 0208 133 7255
E-mail: info@hocarchitects.co.uk



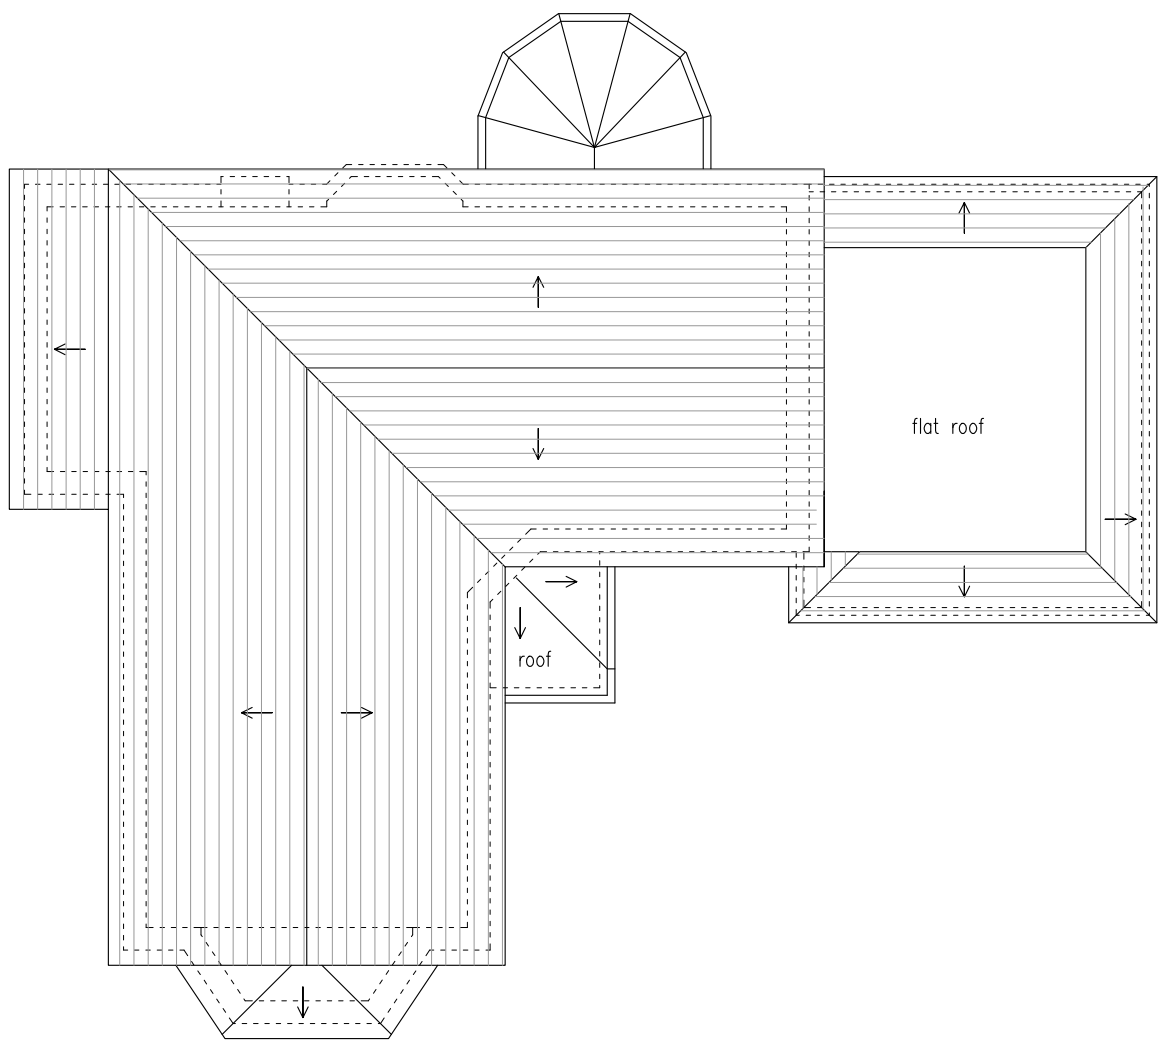

EXISTING ROOF

 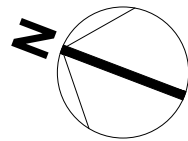

TITLE:
19 Ducks Hill Road
Northwood HA6 2NW

2402-04

CLIENT:

DATE:
March 2024

SCALE:
1:100@A3

DRAWING TITLE:
Existing Roof Plan

DRAWING NO:
Ex 12 -P1

REVISION: Planning

Rev.	Description	Date
P1	Planning plans	30.04.24

HoC Studio Ltd.
5-7 Tanner Street,
SE1 3LE, London
Tel: 0208 133 7255
E-mail: info@hocarchitects.co.uk





EXISTING FRONT ELEVATION - WEST
FROM DUCK'S HILL ROAD

0 1m 2m 5m
scale 1:100 @ A3

TITLE:
19 Ducks Hill Road
Northwood HA6 2NW

2402-04

CLIENT:

DATE:
March 2024

SCALE:
1:100@A3

DRAWING TITLE:
Existing Front
Elevation


DRAWING NO:
Ex 13 -P1

REVISION: Planning


Rev.	Description	Date
P1	Planning plans	30.04.24

HoC Studio Ltd.
5-7 Tanner Street,
SE1 3LE, London
Tel: 0208 133 7255
E-mail: info@hocarchitects.co.uk



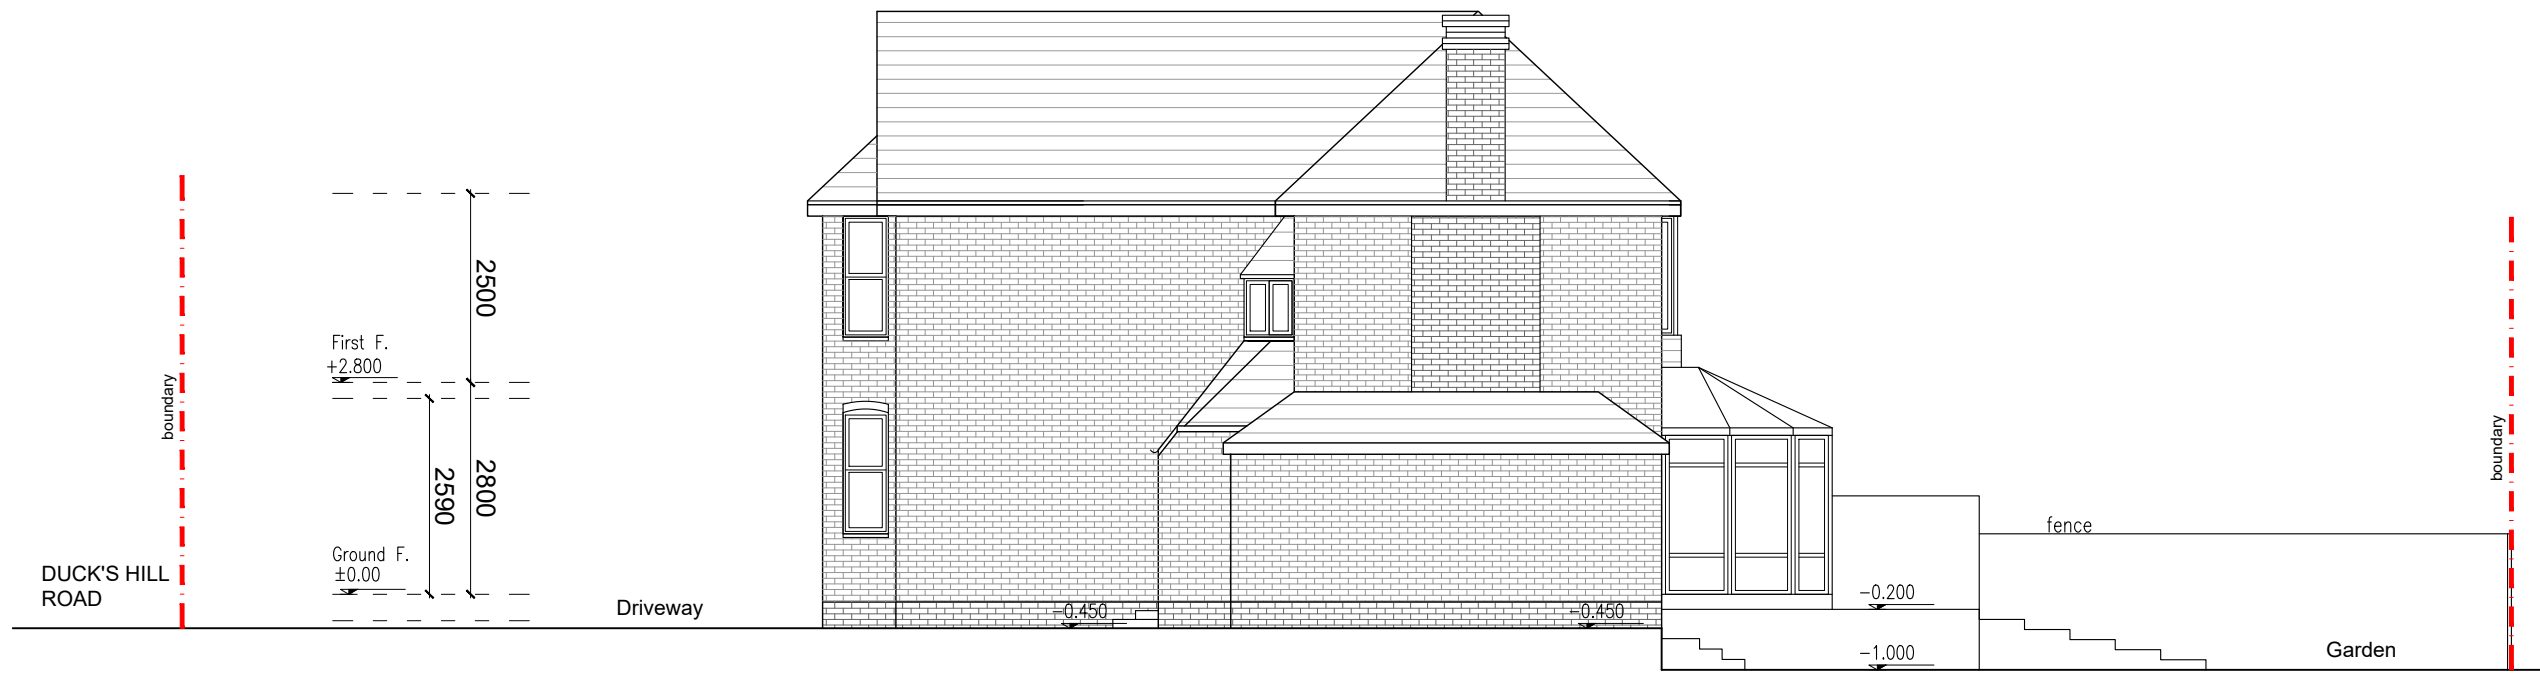

EXISTING SOUTH ELEVATION

 

TITLE:
19 Ducks Hill Road
Northwood HA6 2NW

2402-04

CLIENT:

DATE:
March 2024

SCALE:
1:100@A3

DRAWING TITLE:
Existing South
Elevation

DRAWING NO:
Ex 14 -P1

REVISION: Planning


Rev.	Description	Date
P1	Planning plans	30.04.24

HoC Studio Ltd.
5-7 Tanner Street,
SE1 3LE, London
Tel: 0208 133 7255
E-mail: info@hocarchitects.co.uk





EXISTING EAST ELEVATION

 

TITLE:
19 Ducks Hill Road
Northwood HA6 2NW

2402-04

CLIENT:

DATE:
March 2024

SCALE:
1:100@A3

DRAWING TITLE:
Existing East
Elevation

DRAWING NO:
Ex 15 -P1

REVISION: Planning


Rev.	Description	Date
P1	Planning plans	30.04.24

HoC Studio Ltd.
5-7 Tanner Street,
SE1 3LE, London
Tel: 0208 133 7255
E-mail: info@hocarchitects.co.uk





EXISTING NORTH ELEVATION

 

TITLE: 19 Ducks Hill Road Northwood HA6 2NW 2402-04	CLIENT:	DATE: March 2024	DRAWING TITLE: Existing North Elevation	DRAWING NO: Ex 16 -P1	Rev.	Description	Date	HoC Studio Ltd. 5-7 Tanner Street, SE1 3LE, London Tel: 0208 133 7255 E-mail: info@hocarchitects.co.uk HoC STUDIO ARCHITECTS
		SCALE: 1:100@A3		REVISION: Planning				
					P1	Planning plans	30.04.24	