


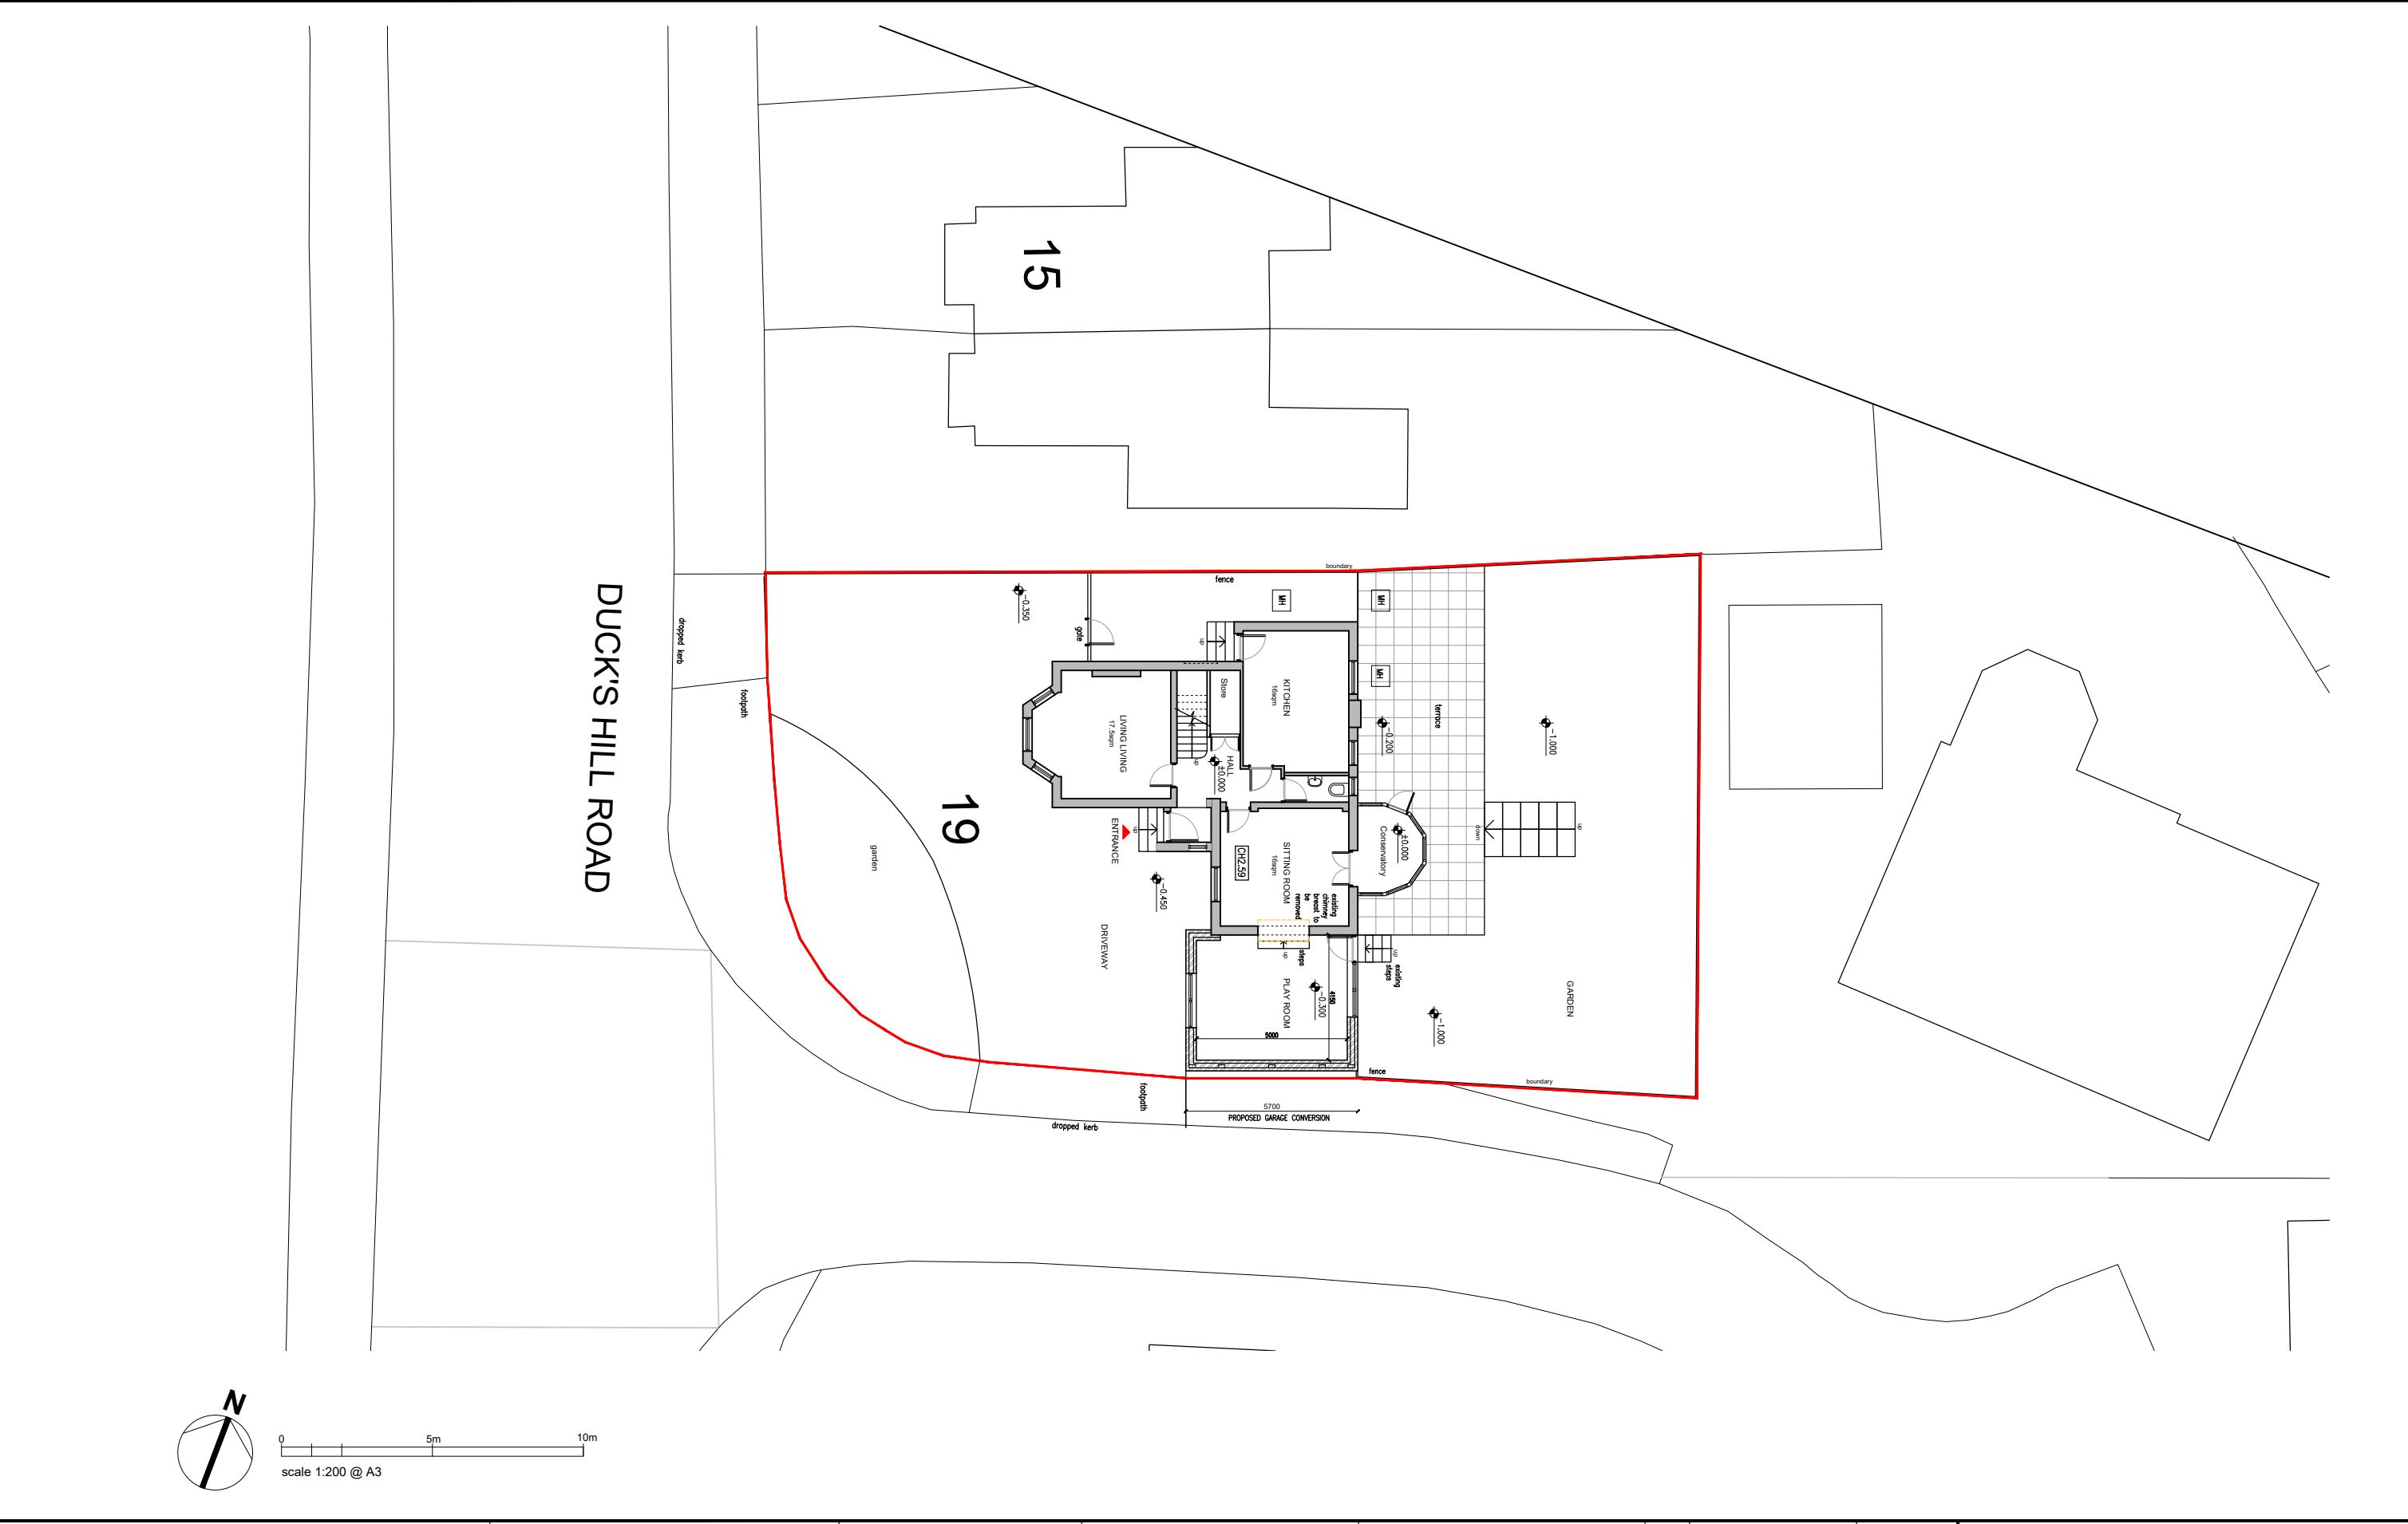

TITLE: 19 Ducks Hill Road Northwood HA6 2NW 2402-04	CLIENT:	DATE: April 2024	DRAWING TITLE: Proposed Site Plan	DRAWING NO: PR 002 -P1	Rev.	Description	Date	HoC Studio Ltd. 5-7 Tanner Street, SE1 3LE, London Tel: 0208 133 7255 E-mail: info@hocarchitects.co.uk HoC STUDIO ARCHITECTS
				REVISION: Planning				
					P1	Planning plans	30.04.24	

