
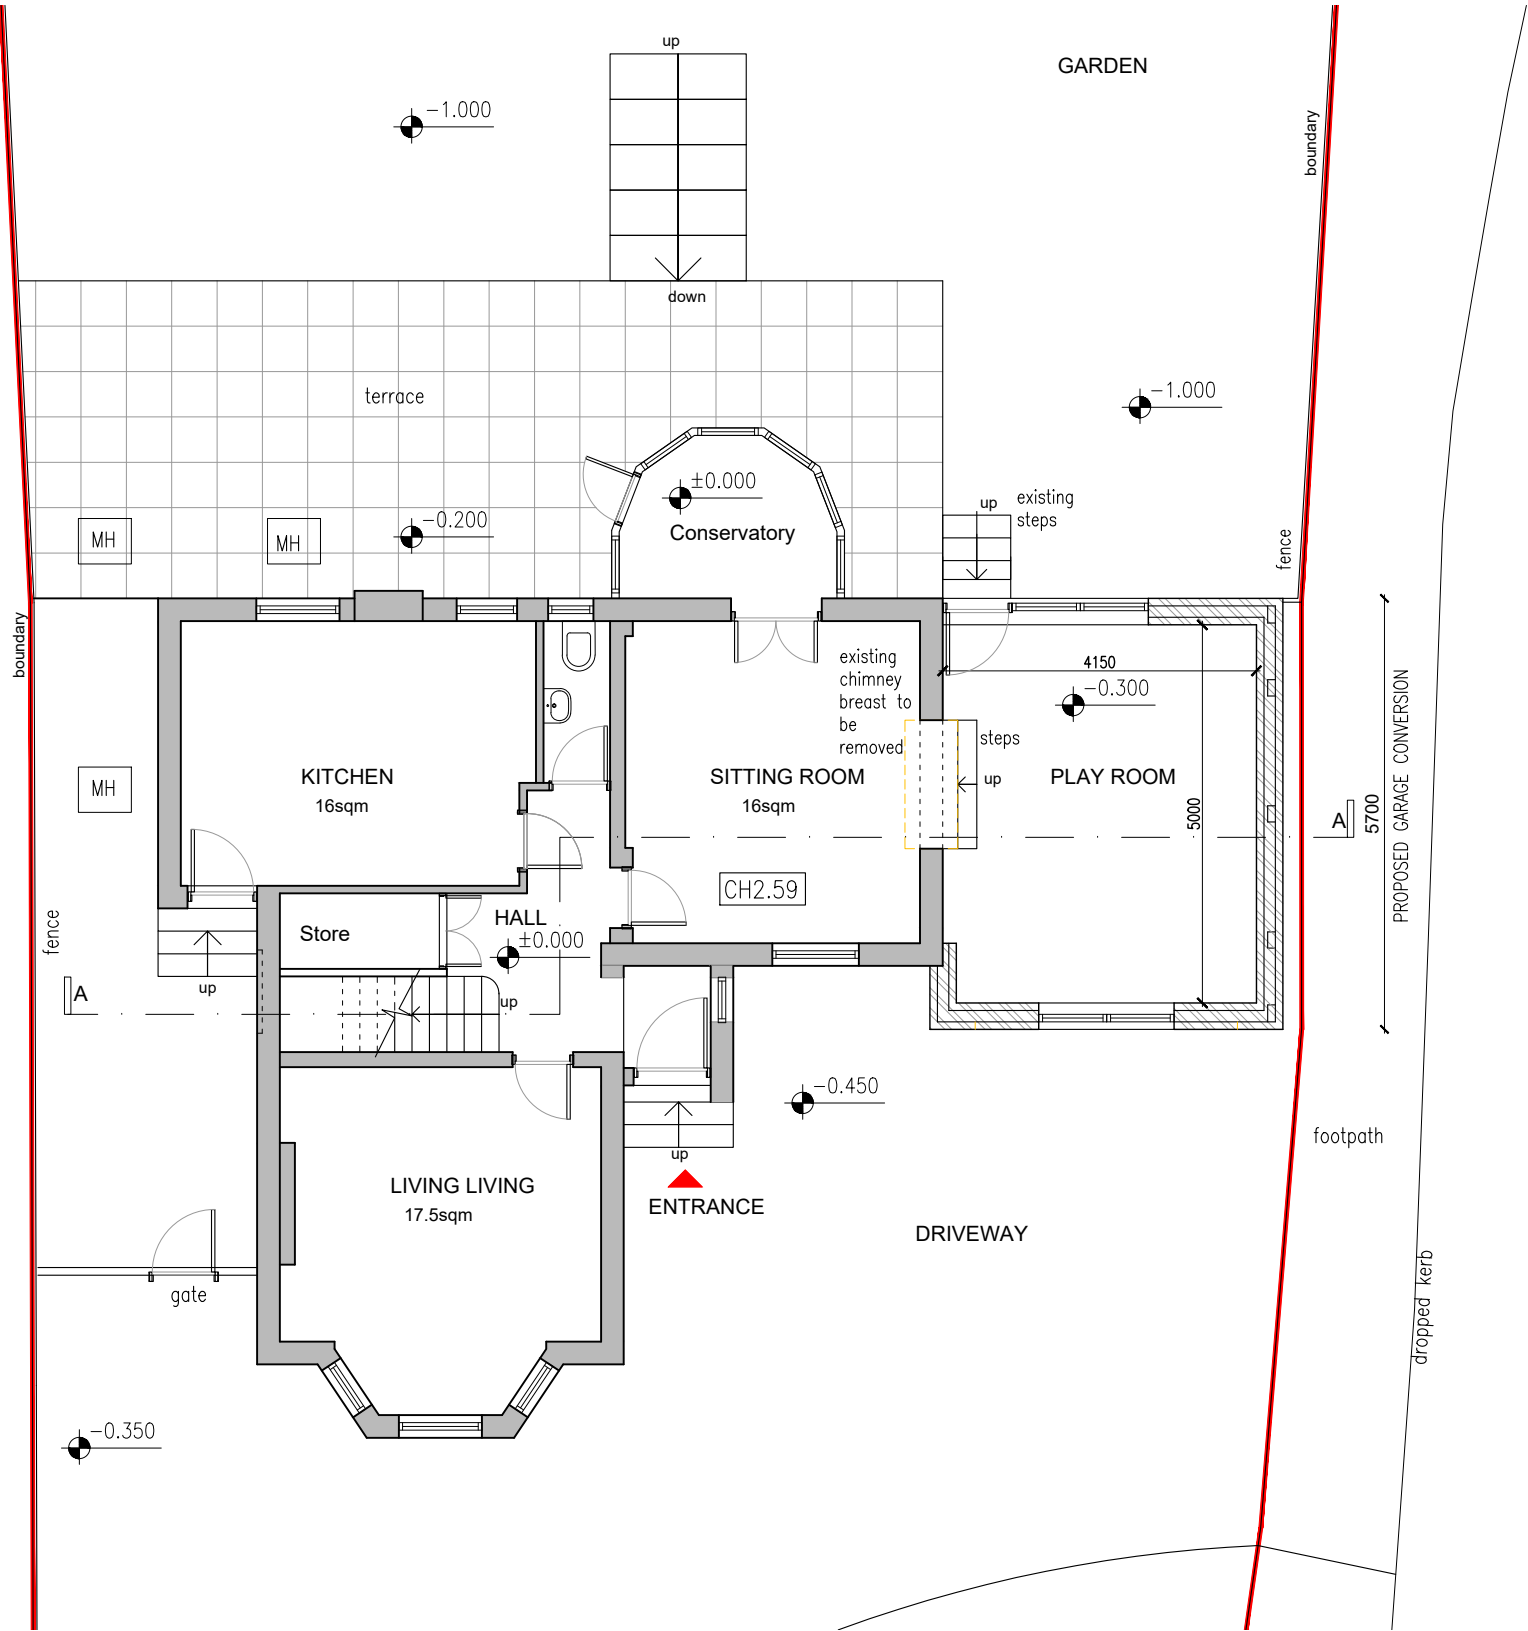
 


KEY:



- EXISTING WALLS
- PROPOSED MASONRY
- PROPOSED PARTITIONS
- EXISTING WALLS TO DEMOLISH

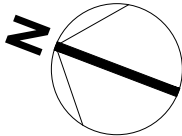




TITLE: 19 Ducks Hill Road Northwood HA6 2NW 2402-04	CLIENT:	DATE: April 2024	DRAWING TITLE: Proposed Ground Floor Plan	DRAWING NO: PR 100 -P1	Rev.	Description	Date	HoC Studio Ltd. 5-7 Tanner Street, SE1 3LE, London Tel: 0208 133 7255 E-mail: info@hocarchitects.co.uk	
		SCALE: 1:100@A3		REVISION: Planning	P1	Planning plans	30.04.24		

KEY:

- EXISTING WALLS
- PROPOSED MASONRY
- PROPOSED PARTITIONS
- EXISTING WALLS TO DEMOLISH

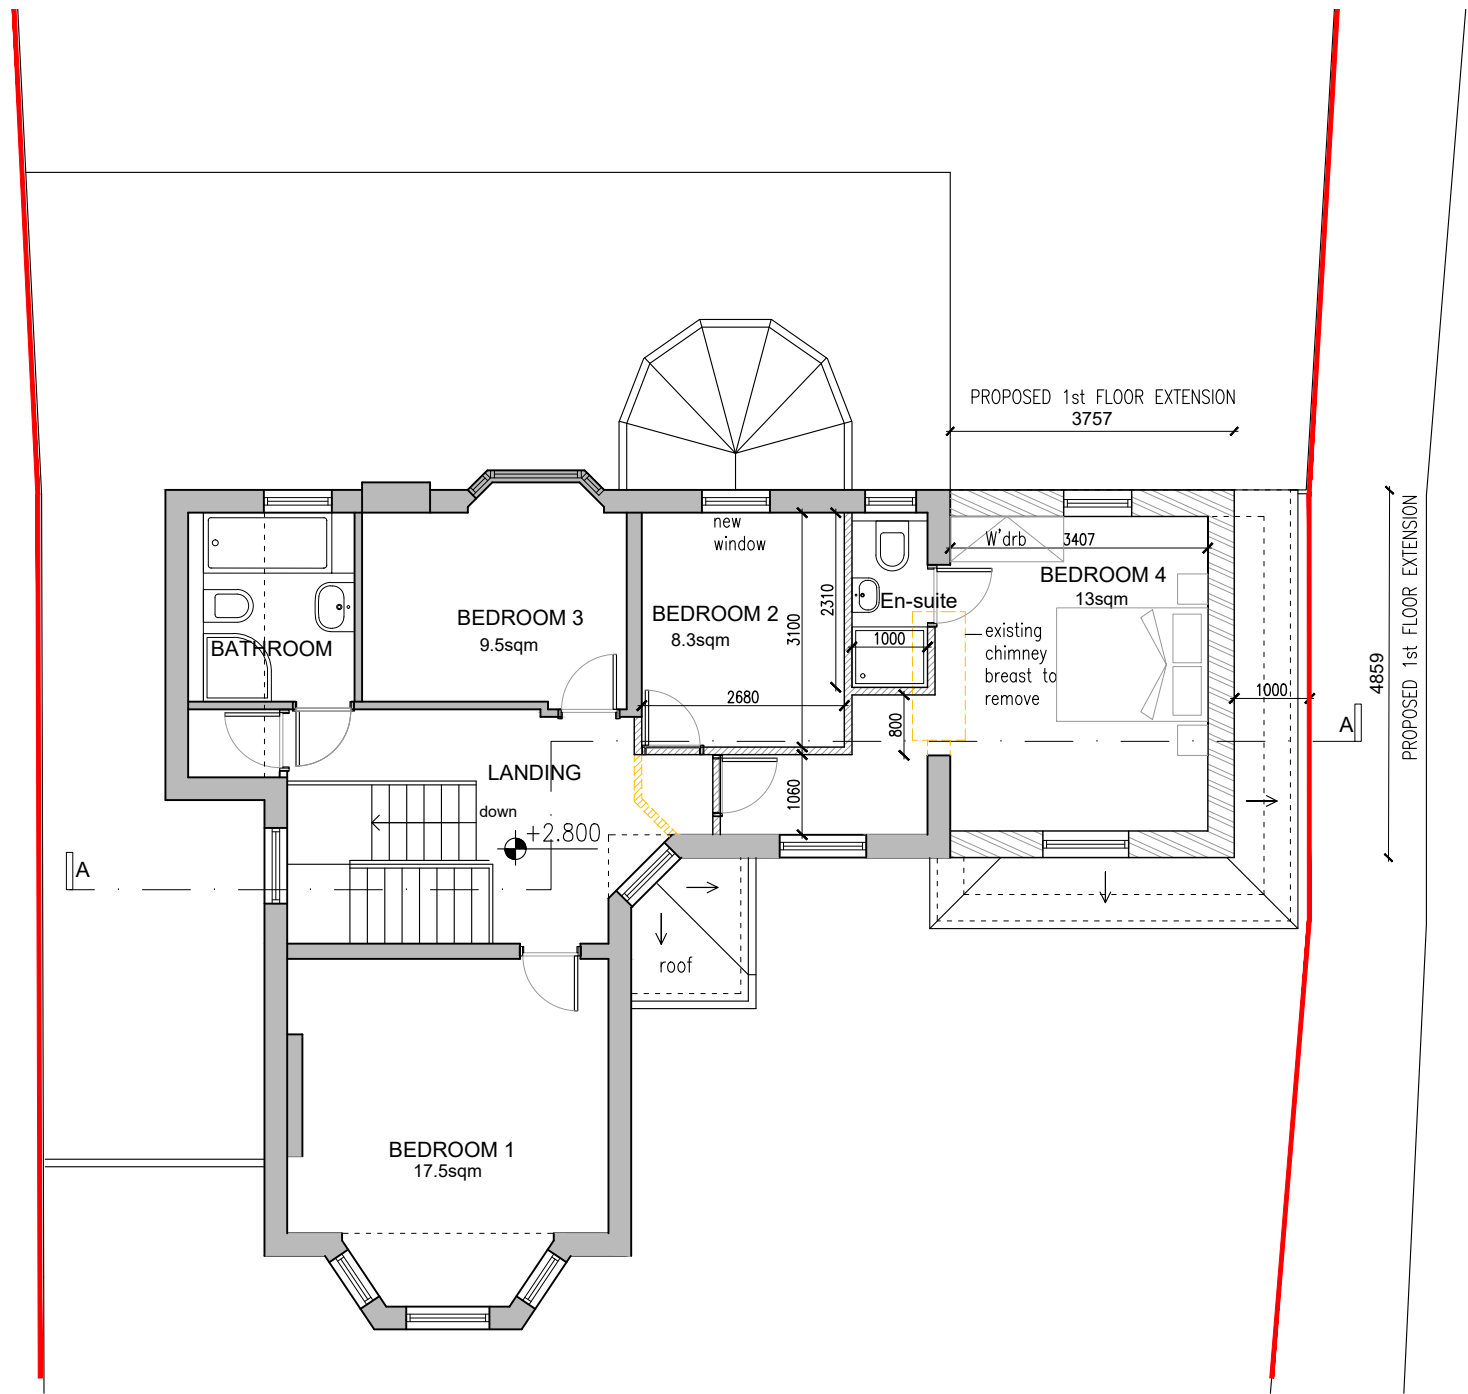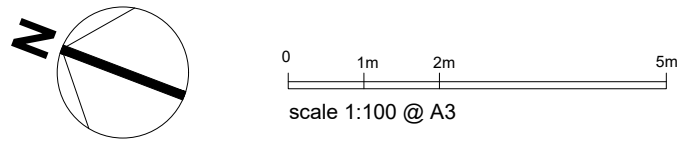

TITLE: 19 Ducks Hill Road Northwood HA6 2NW 2402-04	CLIENT:	DATE: April 2024	DRAWING TITLE: Proposed First Floor Plan	DRAWING NO: PR 101 -P1	Rev.	Description	Date	HoC Studio Ltd. 5-7 Tanner Street, SE1 3LE, London Tel: 0208 133 7255 E-mail: info@hocarchitects.co.uk	
		SCALE: 1:100@A3		REVISION: Planning	P1	Planning plans	30.04.24		

 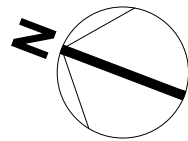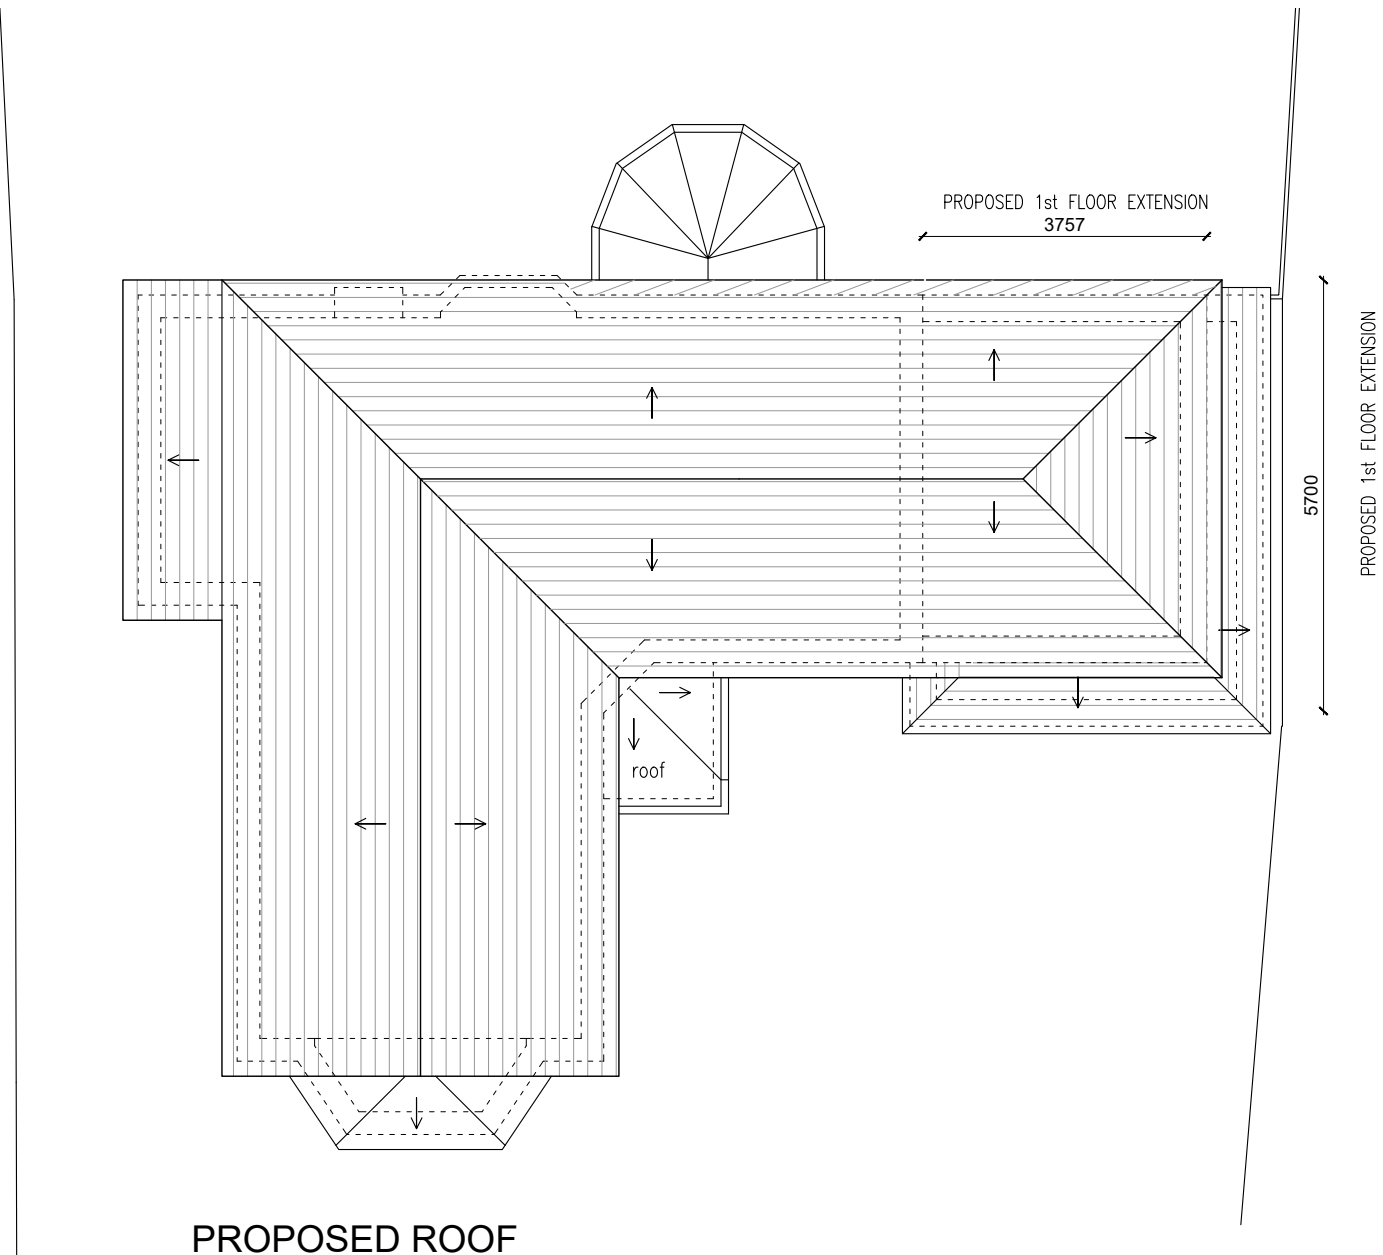

TITLE:
19 Ducks Hill Road
Northwood HA6 2NW

2402-04

CLIENT:

DATE:
April 2024

SCALE:
1:100@A3

DRAWING TITLE:
Proposed Roof Plan


DRAWING NO:
PR 102 -P1

REVISION: Planning


Rev.	Description	Date
P1	Planning plans	30.04.24

HoC Studio Ltd.
5-7 Tanner Street,
SE1 3LE, London
Tel: 0208 133 7255
E-mail: info@hocarchitects.co.uk




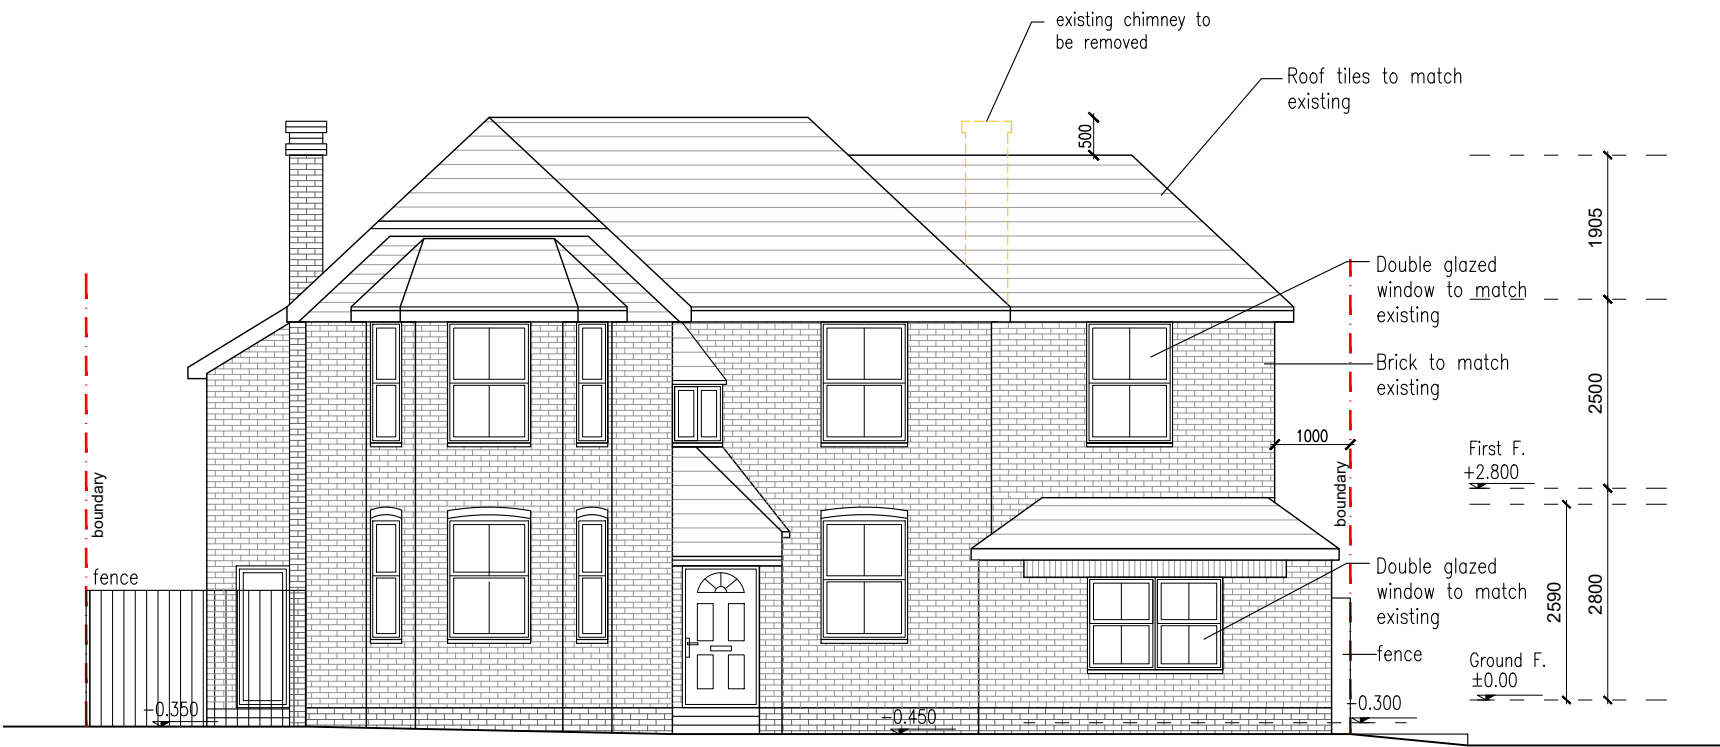

PROPOSED FRONT ELEVATION - WEST
FROM DUCK'S HILL ROAD

 

TITLE: 19 Ducks Hill Road Northwood HA6 2NW 2402-04	CLIENT:	DATE: April 2024	DRAWING TITLE: Proposed Front Elevation	DRAWING NO: PR 200 -P1	Rev.	Description	Date	HoC Studio Ltd. 5-7 Tanner Street, SE1 3LE, London Tel: 0208 133 7255 E-mail: info@hocarchitects.co.uk	
		SCALE: 1:100@A3		REVISION: Planning	P1	Planning plans	30.04.24		

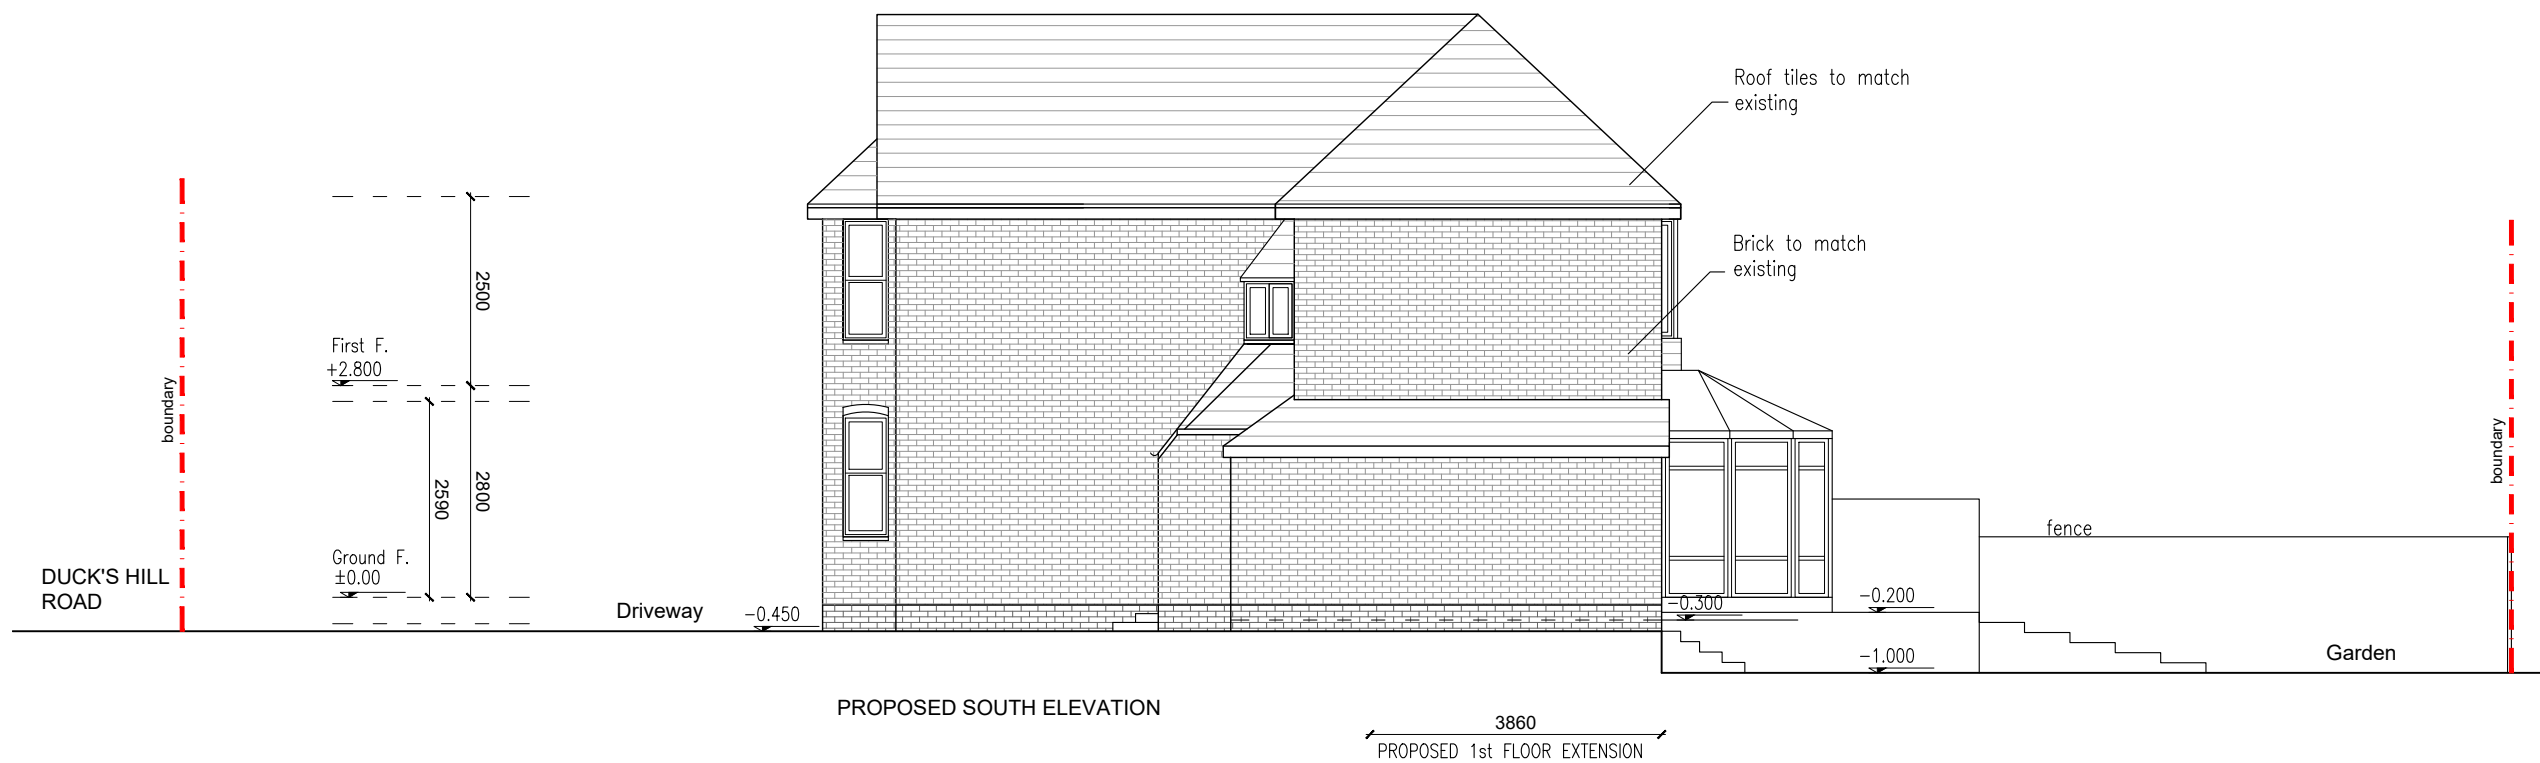

0 1m 2m 5m
scale 1:100 @ A3

TITLE:
19 Ducks Hill Road
Northwood HA6 2NW

2402-04

CLIENT:

DATE:
April 2024

SCALE:
1:100@A3

DRAWING TITLE:
Proposed South
Elevation

DRAWING NO:
PR 201 -P1

REVISION: Planning

Rev.	Description	Date
P1	Planning plans	30.04.24

HoC Studio Ltd.
5-7 Tanner Street,
SE1 3LE, London
Tel: 0208 133 7255
E-mail: info@hocarchitects.co.uk





0 1m 2m 5m
scale 1:100 @ A3

TITLE:
19 Ducks Hill Road
Northwood HA6 2NW

2402-04

CLIENT:

DATE:
April 2024

SCALE:
1:100@A3

DRAWING TITLE:
Proposed East
Elevation


DRAWING NO:
PR 202 -P1

REVISION: Planning


Rev.	Description	Date
P1	Planning plans	30.04.24

HoC Studio Ltd.
5-7 Tanner Street,
SE1 3LE, London
Tel: 0208 133 7255
E-mail: info@hocarchitects.co.uk



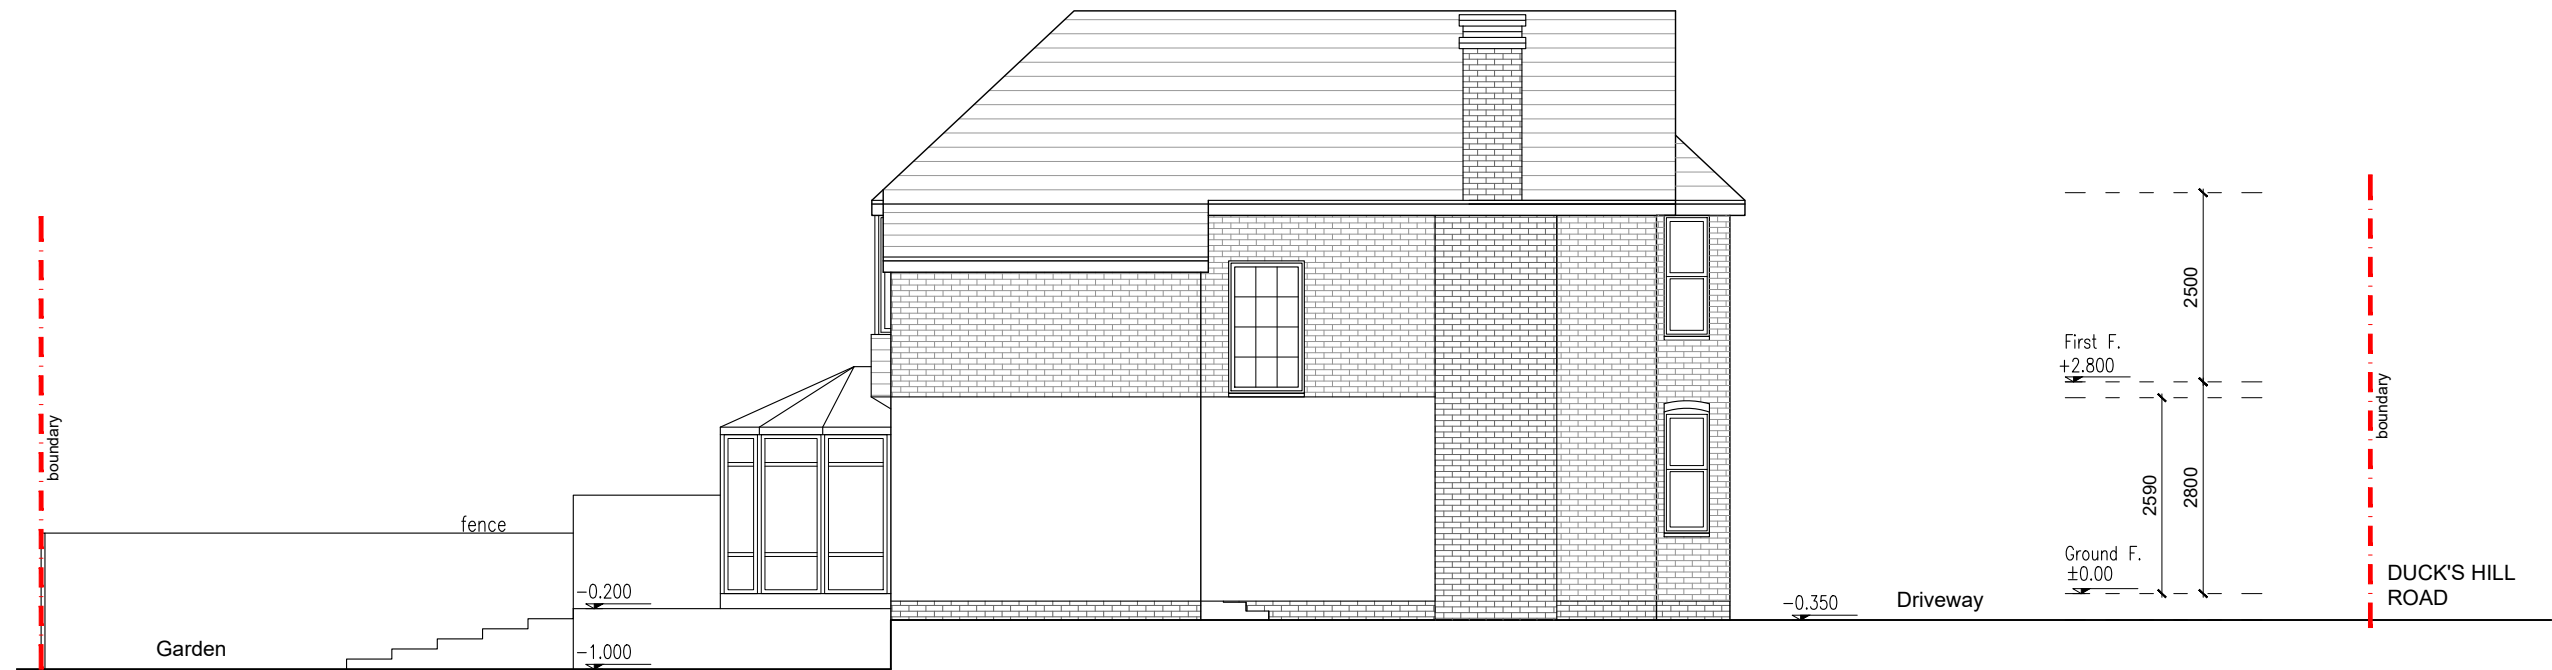

PROPOSED NORTH ELEVATION
(remains unchanged)

 

TITLE: 19 Ducks Hill Road Northwood HA6 2NW 2402-04	CLIENT:	DATE: April 2024	DRAWING TITLE: Proposed North Elevation	DRAWING NO: PR 203	Rev.	Description	Date	HoC Studio Ltd. 5-7 Tanner Street, SE1 3LE, London Tel: 0208 133 7255 E-mail: info@hocarchitects.co.uk HoC STUDIO ARCHITECTS
		SCALE: 1:100@A3		REVISION: Planning				