



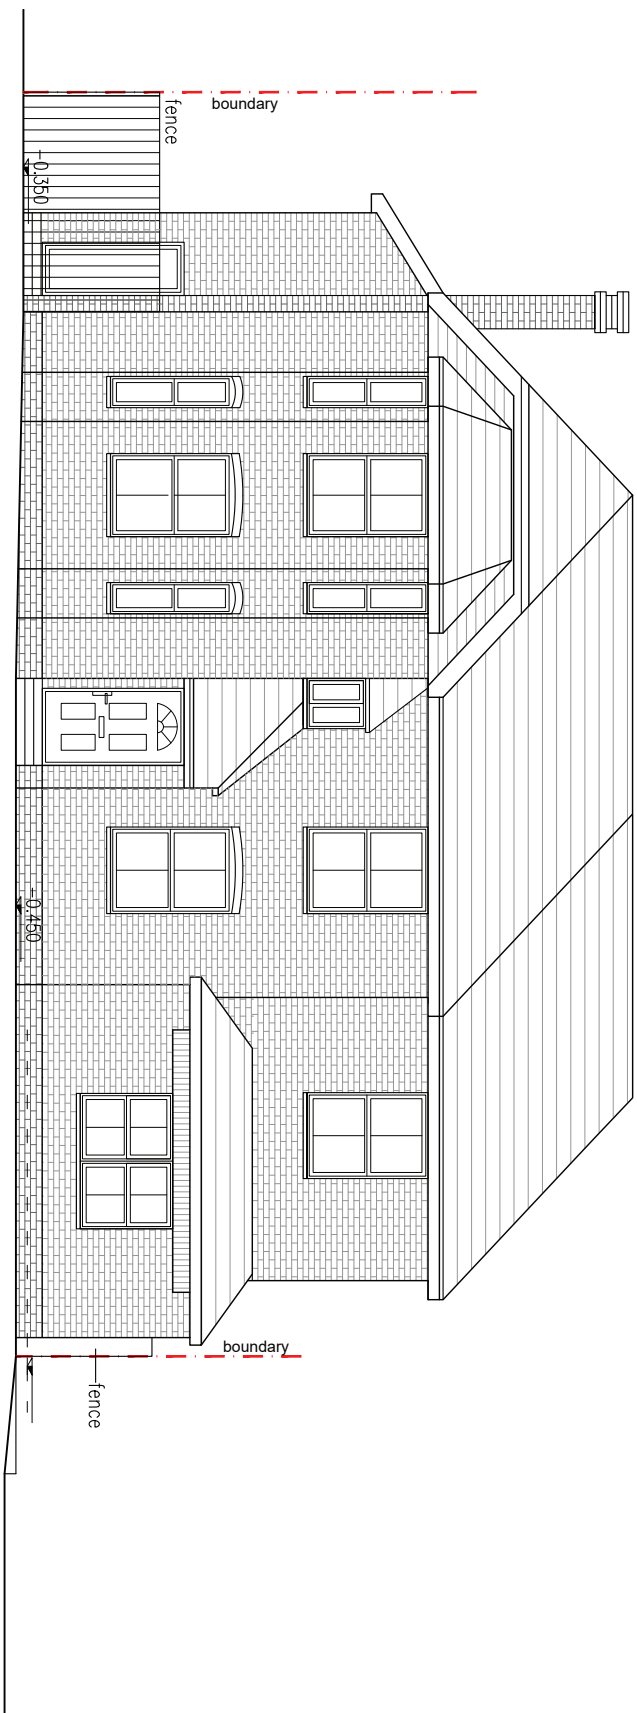

EXISTING FRONT ELEVATION - WEST
FROM DUCK'S HILL ROAD

 

TITLE: 19 Ducks Hill Road Northwood HA6 2NW	CLIENT:	DATE:	DRAWING TITLE:	DRAWING NO:	Rev.	Description	Date	
		JANUARY 2025			EX 200 -P1			
	SCALE: 1:100@A3	Existing Front Elevation	REVISION: Planning					
				P1	Planning plans	30.04.24		